

MEADOW WALK
AT LYNNFIELD

OWNER / DEVELOPER
National Development
2310 Washington Street
Newton Lower Falls, MA 02462
T. 617.527.9800 F. 617.965.7361

OWNER / DEVELOPER
S. R. Warner and Associates Inc.
W / S Development Associates
1300 Boylston Street
Chestnut Hill, MA 02467
T. 617.232.8900 F. 617.739.5945

GENERAL CONTRACTOR
Cranshaw Construction
2310 Washington Street
Newton Lower Falls, MA 02462
T. 617.965.7300 F. 617.527.1977

SPECIFICATIONS CONSULTANT
Jack Fogg
468 Carpenter Road
Whitinsville, MA 01589
T. 508.234.0667 F. 508.234.4339

CIVIL ENGINEER
Starnes Planning & Landscape Architecture
70 Walnut Street
Wellesley, MA 02481
T. 781.237.4111 F. 781.237.4144

LANDSCAPE ARCHITECT
Starnes Planning & Landscape Architecture
70 Walnut Street
Wellesley, MA 02481
T. 781.237.4111 F. 781.237.4144

STRUCTURAL ENGINEER
McNamara / Sabin, Inc.
150 Federal Street, 5th Floor
Boston, MA 02110
T. 617.737.0040 F. 617.737.0042

MEP/ELECTRICAL ENGINEER
R. W. Sullivan, Inc.
529 Main Street, Suite 203
Boston, MA 02109
T. 617.523.8227 F. 617.523.8016

CODE CONSULTANT
R. W. Sullivan, Inc.
529 Main Street, Suite 203
Boston, MA 02109
T. 617.523.8227 F. 617.523.8016

FOR APPROVAL ONLY



PROJECT NUMBER: 06064.00

DATE: JANUARY 10, 2008


REVISIONS:

SCALE: 3/32" = 1'-0"

DRAWING NAME:
BUILDING 100
ELEVATIONS

DRAWING NUMBER:


A2.01

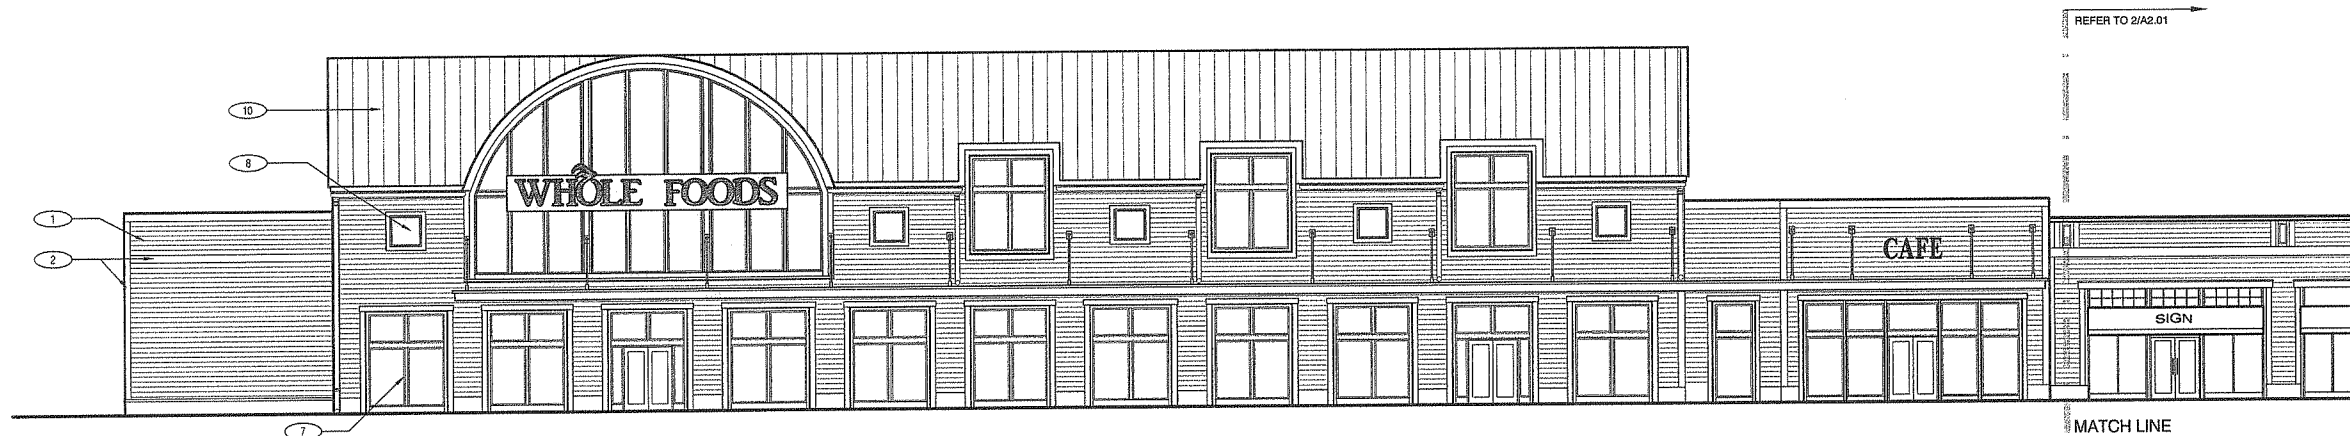

3 NORTH ELEVATION
SCALE: 3/32" = 1'-0"




2 EAST ELEVATION
SCALE: 3/32" = 1'-0"

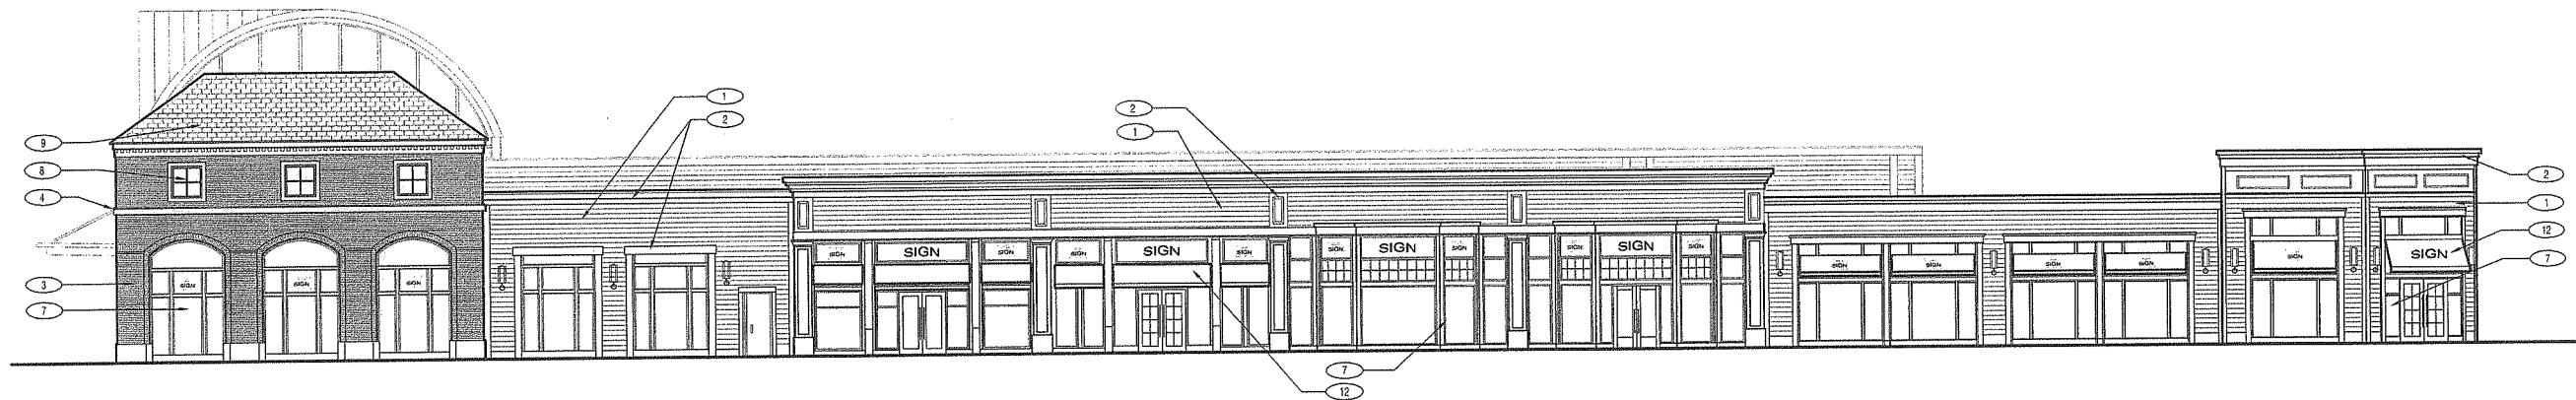

1 SOUTH ELEVATION
SCALE: 3/32" = 1'-0"

MATERIALS KEY

1 PAINTED SIDING	5 CMU / BLOCK	9 ASPHALT SHINGLES	13 PAINTED STEEL
2 PAINTED TRIM	6 METAL PANEL	10 STANDING SEAM ROOF	14 FORMED CORNICE
3 MASONRY	7 ALUMINUM STOREFRONT	11 LOUVER	
4 MASONRY TRIM	8 ALUMINUM WINDOWS	12 AWNING	

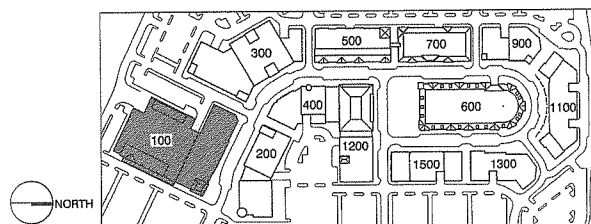

FOR APPROVAL ONLY



PROJECT NUMBER: 06064.00

DATE: JANUARY 10, 2008


REVISIONS:

SCALE: 3/32" = 1'-0"


DRAWING NAME:
BUILDING 100
ELEVATIONS

DRAWING NUMBER:


A2.02

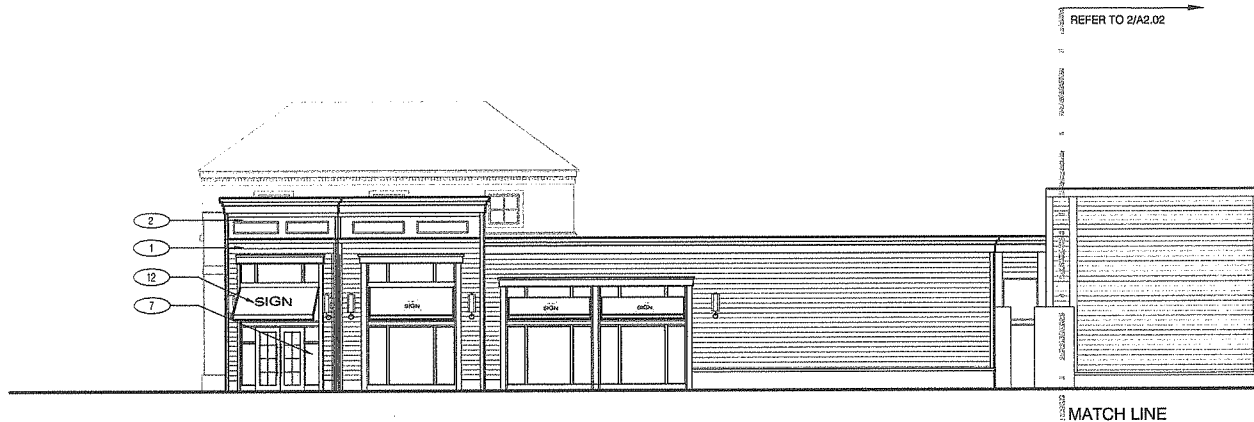

3 WEST ELEVATION
SCALE: 3/32" = 1'-0"

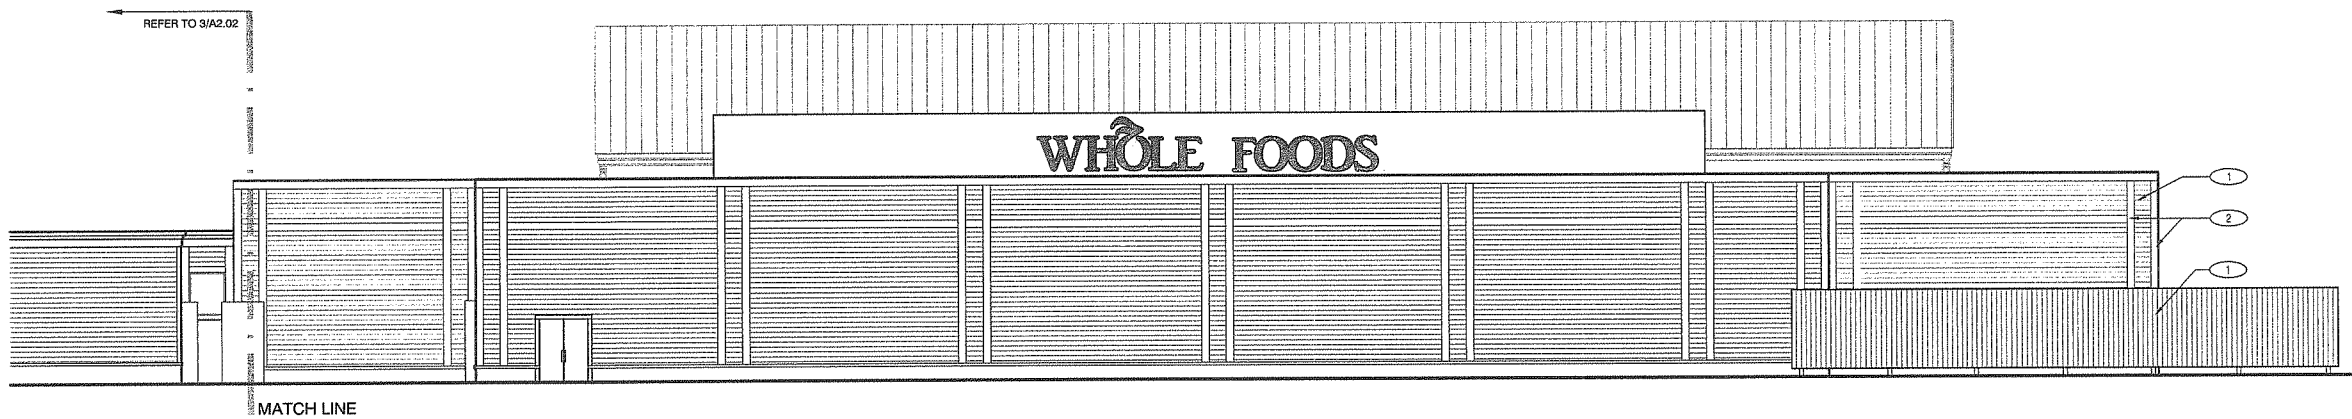


2 WEST ELEVATION
SCALE: 3/32" = 1'-0"

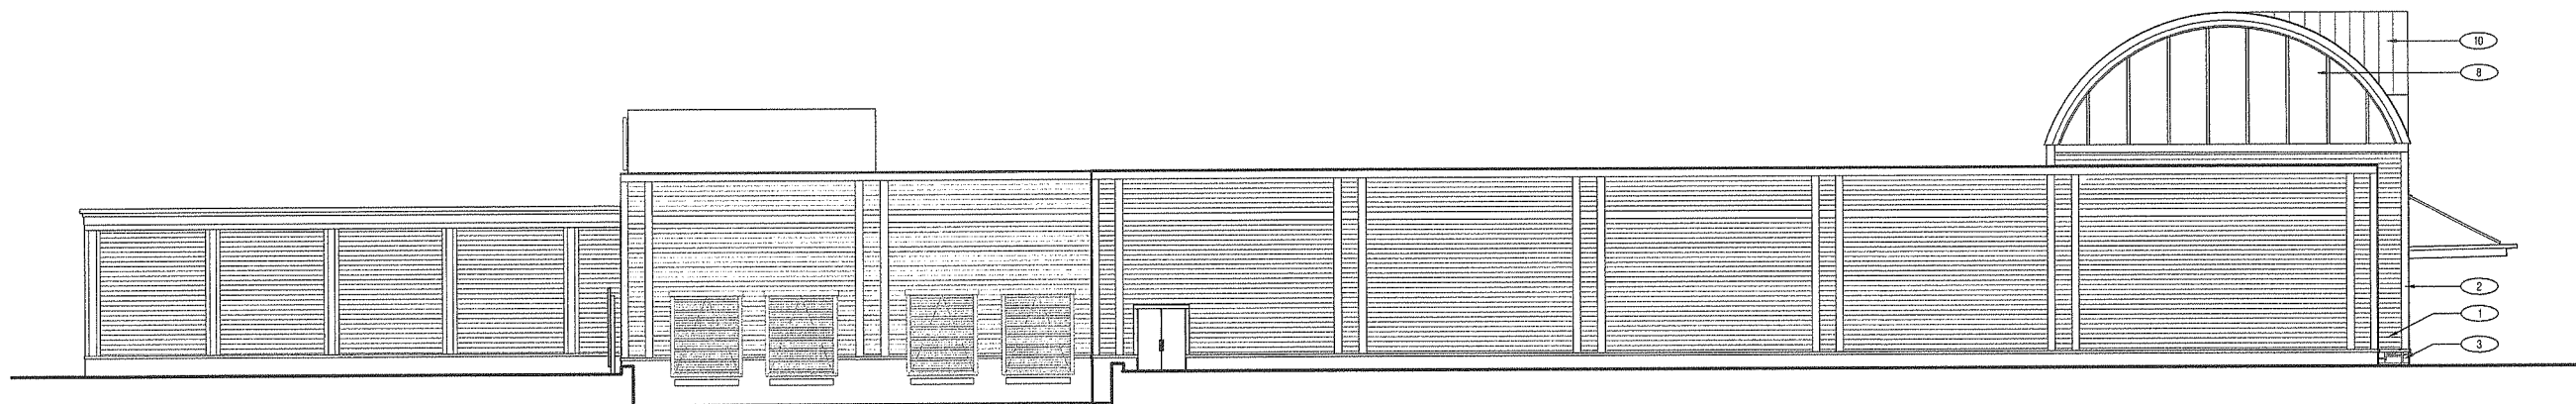

1 SOUTH ELEVATION
SCALE: 3/32" = 1'-0"

MATERIALS KEY

- | | | | |
|------------------|-----------------------|-----------------------|-------------------|
| 1 PAINTED SIDING | 5 CMU / BLOCK | 9 ASPHALT SHINGLES | 13 PAINTED STEEL |
| 2 PAINTED TRIM | 6 METAL PANEL | 10 STANDING SEAM ROOF | 14 FORMED CORNICE |
| 3 MASONRY | 7 ALUMINUM STOREFRONT | 11 LOUVER | |
| 4 MASONRY TRIM | 8 ALUMINUM WINDOWS | 12 AWNING | |

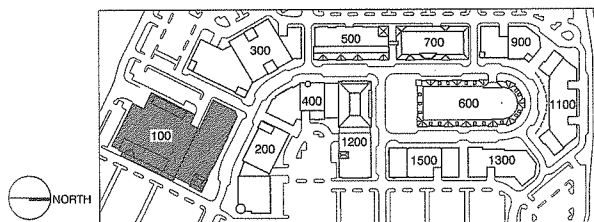

OWNER / DEVELOPER
National Development
2310 Washington Street
Newton Lower Falls, MA 02462
T. 617.227.8800 F. 617.865.7381

OWNER / DEVELOPER
S. R. Weiner and Associates Inc.
W & Development Associates
1530 Baylston Street
Chestnut Hill, MA 02467
T. 617.232.8900 F. 617.739.5945

GENERAL CONTRACTOR
Overseas Construction
2310 Washington Street
Newton Lower Falls, MA 02462
T. 617.865.7300 F. 617.827.1977

SPECIFICATIONS CONSULTANT
Jack Foggy
465 Carpenter Road
Whitewell, MA 01569
T. 508.234.9887 F. 508.234.4339

CIVIL ENGINEER
Stanley Planning & Landscape Architecture
70 Walnut Street
Wellesley, MA 02481
T. 781.237.4111 F. 781.237.4144

LANDSCAPE ARCHITECT
Stanley Planning & Landscape Architecture
70 Walnut Street
Wellesley, MA 02481
T. 781.237.4111 F. 781.237.4144

STRUCTURAL ENGINEER
McNamara / Soliva, Inc.
160 Federal Street, 5th Floor
Boston, MA 02110
T. 617.737.0040 F. 617.737.0042

MEPP ENGINEER
R. W. Sullivan, Inc.
529 Main Street, Suite 203
Boston, MA 02129
T. 617.523.8227 F. 617.523.8016

CODE CONSULTANT
R. W. Sullivan, Inc.
529 Main Street, Suite 203
Boston, MA 02129
T. 617.523.8227 F. 617.523.8016

FOR APPROVAL ONLY



PROJECT NUMBER: 06064.00

DATE: JANUARY 10, 2008

REVISIONS:


SCALE: 3/32" = 1'-0"

DRAWING NAME:


BUILDING 300
ELEVATIONS

DRAWING NUMBER:


A2.03

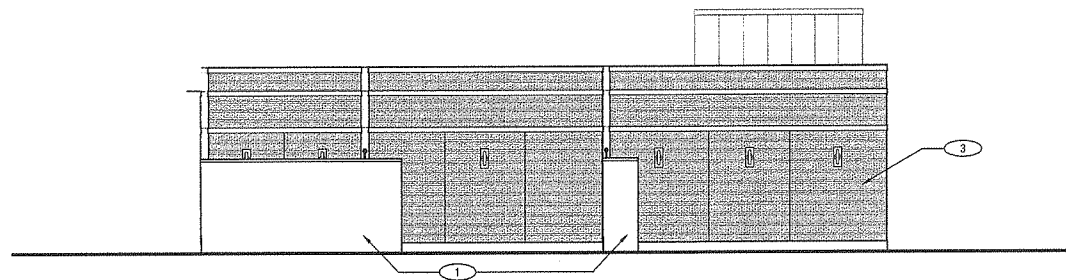

4 EAST WING - SOUTHWEST ELEVATION
SCALE: 3/32" = 1'-0"

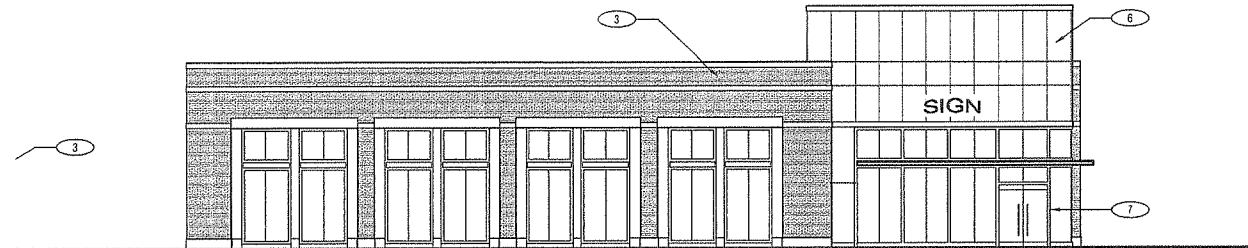

3 EAST WING - SOUTHEAST ELEVATION
SCALE: 3/32" = 1'-0"

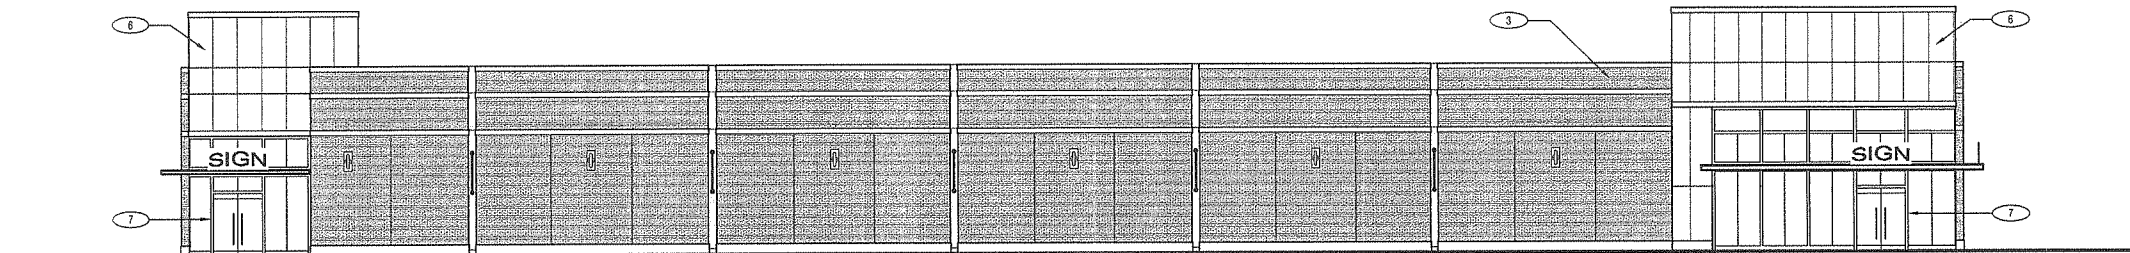

2 EAST WING - EAST ELEVATION
SCALE: 3/32" = 1'-0"



1 NORTH ELEVATION
SCALE: 3/32" = 1'-0"

MATERIALS KEY

- | | | | |
|------------------|-----------------------|-----------------------|-------------------|
| 1 PAINTED SIDING | 5 CMU / BLOCK | 9 ASPHALT SHINGLES | 13 PAINTED STEEL |
| 2 PAINTED TRIM | 6 METAL PANEL | 10 STANDING SEAM ROOF | 14 FORMED CORNICE |
| 3 MASONRY | 7 ALUMINUM STOREFRONT | 11 LOUVER | |
| 4 MASONRY TRIM | 8 ALUMINUM WINDOWS | 12 AWNING | |

