

FOR APPROVAL ONLY



PROJECT NUMBER: 06084.00

DATE: JANUARY 10, 2008


REVISIONS:

SCALE: 3/32" = 1' - 0"

DRAWING NAME:
BUILDING 300
ELEVATIONS

DRAWING NUMBER:


A2.04

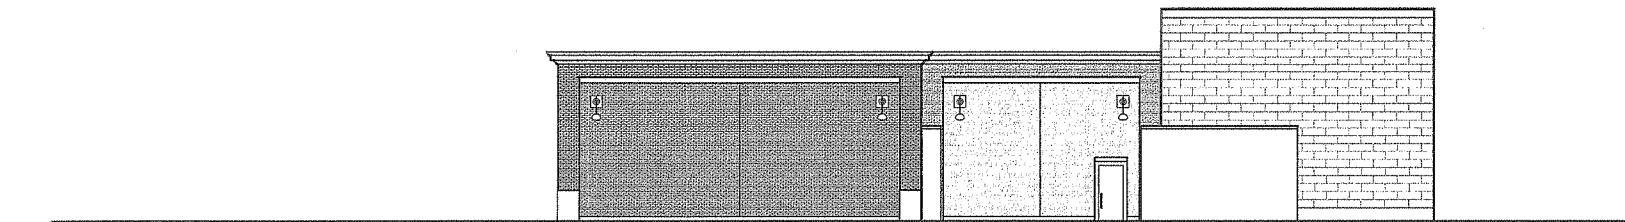

3 WEST WING - SOUTHWEST ELEVATION
SCALE: 3/32" = 1' - 0"




2 WEST WING - NORTHWEST ELEVATION
SCALE: 3/32" = 1' - 0"

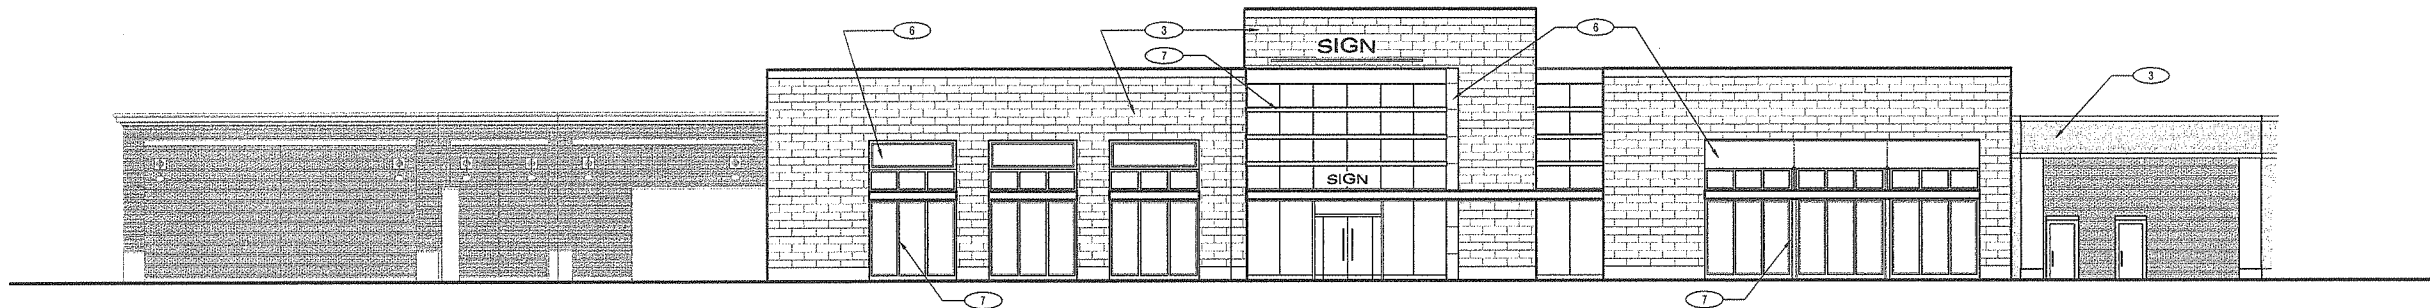

1 SOUTH ELEVATION
SCALE: 3/32" = 1' - 0"

MATERIALS KEY

- | | | | |
|------------------|-----------------------|-----------------------|-------------------|
| 1 PAINTED SIDING | 5 CMU / BLOCK | 9 ASPHALT SHINGLES | 13 PAINTED STEEL |
| 2 PAINTED TRIM | 6 METAL PANEL | 10 STANDING SEAM ROOF | 14 FORMED CORNICE |
| 3 MASONRY | 7 ALUMINUM STOREFRONT | 11 LOUVER | |
| 4 MASONRY TRIM | 8 ALUMINUM WINDOWS | 12 AWNING | |

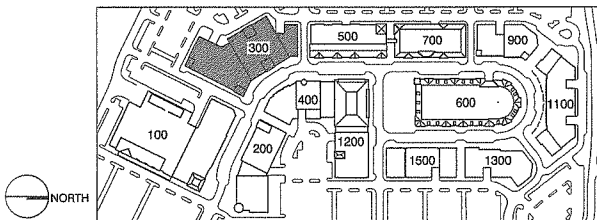

MEADOW WALK
AT LYNNFIELD

OWNER / DEVELOPER
National Development
2310 Washington Street
Newton Lower Falls, MA 02462
T. 617.527.9900 F. 617.965.7061

OWNER / DEVELOPER
S. R. Weiner and Associates Inc.
W/S Development Associates
1330 Boylston Street
Cambridge, MA 02142
T. 617.232.8900 F. 617.739.5945

GENERAL CONTRACTOR
Cranston Construction
2310 Washington Street
Newton Lower Falls, MA 02462
T. 617.965.7300 F. 617.527.1977

SPECIFICATIONS CONSULTANT
Jack Fogg
468 Carpenter Road
Whitinsville, MA 01568
T. 508.234.9897 F. 508.234.4339

CIVIL ENGINEER
Stattec Planning & Landscape Architecture
70 Walnut Street
Wellesley, MA 02481
T. 781.237.4111 F. 781.237.4144

LANDSCAPE ARCHITECT
Stattec Planning & Landscape Architecture
70 Walnut Street
Wellesley, MA 02481
T. 781.237.4111 F. 781.237.4144

STRUCTURAL ENGINEER
McNamara / Selva, Inc.
160 Federal Street, 5th Floor
Boston, MA 02110
T. 617.737.0040 F. 617.737.0042

MEPP ENGINEER
R. W. Sullivan, Inc.
529 Main Street, Suite 203
Boston, MA 02129
T. 617.523.8227 F. 617.523.8016

CODE CONSULTANT
R. W. Sullivan, Inc.
529 Main Street, Suite 203
Boston, MA 02129
T. 617.523.8227 F. 617.523.8016

FOR APPROVAL ONLY



PROJECT NUMBER: 06064.00

DATE: JANUARY 10, 2008

REVISIONS:

SCALE: 3/32" = 1'-0"

DRAWING NAME:
BUILDING 500
ELEVATIONS

DRAWING NUMBER:

A2.05




4 EAST ELEVATION
SCALE: 3/32" = 1'-0"



3 NORTH ELEVATION
SCALE: 3/32" = 1'-0"




2 SOUTH ELEVATION
SCALE: 3/32" = 1'-0"

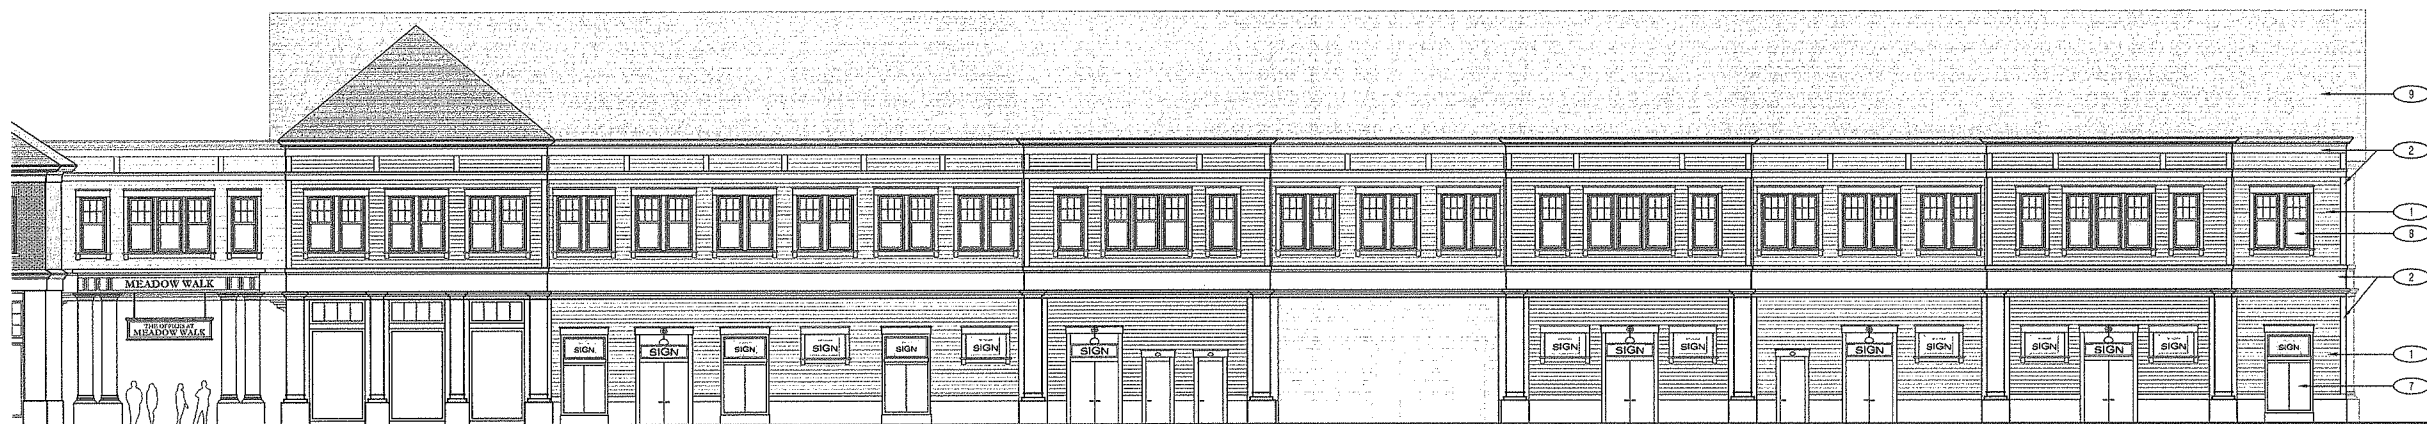

1 WEST ELEVATION
SCALE: 3/32" = 1'-0"

MATERIALS KEY

1 PAINTED SIDING	5 CMU / BLOCK	9 ASPHALT SHINGLES	13 PAINTED STEEL
2 PAINTED TRIM	6 METAL PANEL	10 STANDING SEAM ROOF	14 FORMED CORNICE
3 MASONRY	7 ALUMINUM STOREFRONT	11 LOUVER	
4 MASONRY TRIM	8 ALUMINUM WINDOWS	12 AWNING	

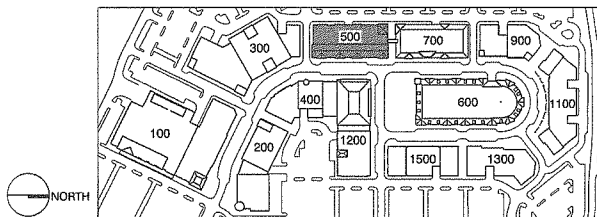

MEADOW WALK
AT LYNNFIELD

OWNER / DEVELOPER
National Development
2310 Washington Street
Newton Lower Falls, MA 02462
T. 617.527.9800 F. 617.565.7361

OWNER / DEVELOPER
S. R. Weiner and Associates Inc.
W / S Development Associates
1330 Egleston Street
Chestnut Hill, MA 02467
T. 617.232.8900 F. 617.739.5945

GENERAL CONTRACTOR
Candrew Construction
2310 Washington Street
Newton Lower Falls, MA 02462
T. 617.990.7300 F. 617.527.1977

SPECIFICATIONS CONSULTANT
Jack Foggi
456 Carpenter Road
Walpole, MA 01989
T. 508.234.9567 F. 508.234.4339

CIVIL ENGINEER
Stantec Planning & Landscape Architecture
70 Walnut Street
Wellesley, MA 02481
T. 781.237.4111 F. 781.237.4144

LANDSCAPE ARCHITECT
Stantec Planning & Landscape Architecture
70 Walnut Street
Wellesley, MA 02481
T. 781.237.4111 F. 781.237.4144

STRUCTURAL ENGINEER
McNamara / Silva, Inc.
160 Federal Street, 5th Floor
Boston, MA 02110
T. 617.737.0040 F. 617.737.0042

MEPP ENGINEER
R. W. Sullivan, Inc.
539 Main Street, Suite 203
Boston, MA 02129
T. 617.523.8227 F. 617.523.8016

CODE CONSULTANT
R. W. Sullivan, Inc.
539 Main Street, Suite 203
Boston, MA 02129
T. 617.523.8227 F. 617.523.8016

FOR APPROVAL ONLY



PROJECT NUMBER: 06064.00

DATE: JANUARY 10, 2008

REVISIONS:

SCALE: 3/32" = 1'-0"

DRAWING NAME:
BUILDING 700
ELEVATIONS

DRAWING NUMBER:


A2.06




4 EAST ELEVATION
SCALE: 3/32" = 1'-0"



3 NORTH ELEVATION
SCALE: 3/32" = 1'-0"

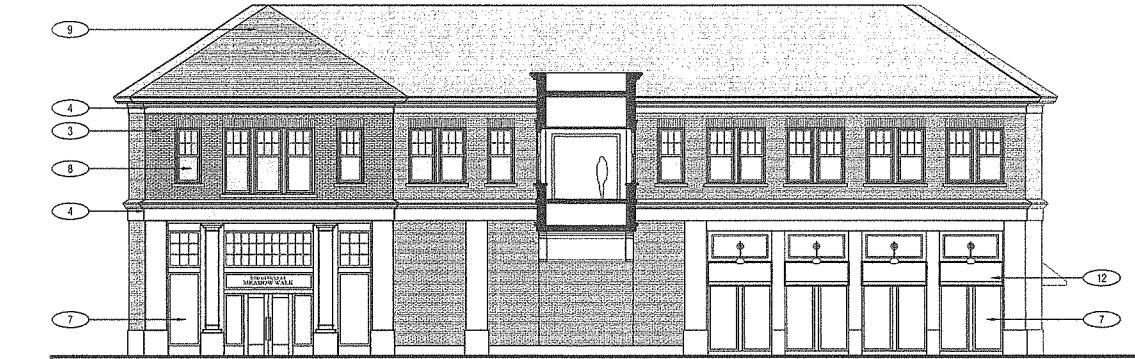

2 SOUTH ELEVATION
SCALE: 3/32" = 1'-0"

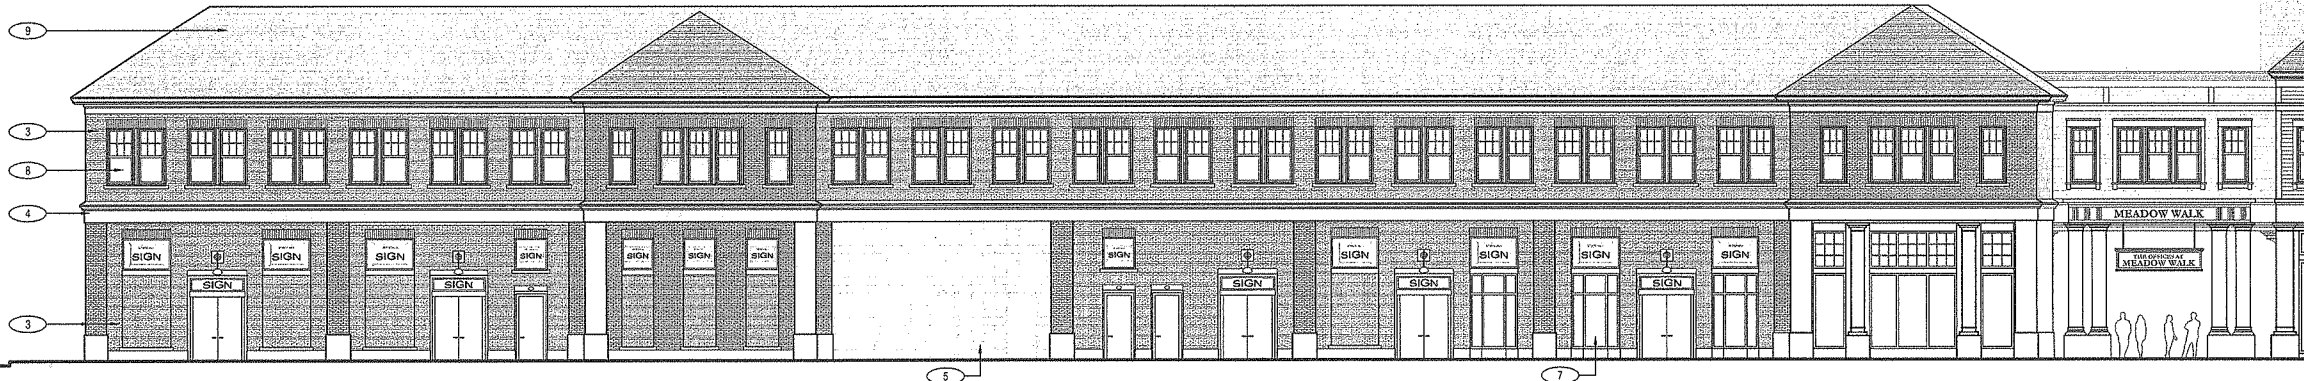

1 WEST ELEVATION
SCALE: 3/32" = 1'-0"

MATERIALS KEY

- | | | | |
|------------------|-----------------------|-----------------------|-------------------|
| 1 PAINTED SIDING | 5 CMU / BLOCK | 9 ASPHALT SHINGLES | 13 PAINTED STEEL |
| 2 PAINTED TRIM | 6 METAL PANEL | 10 STANDING SEAM ROOF | 14 FORMED CORNICE |
| 3 MASONRY | 7 ALUMINUM STOREFRONT | 11 LOUVER | |
| 4 MASONRY TRIM | 8 ALUMINUM WINDOWS | 12 AWNING | |

