

OWNER / DEVELOPER
National Development
2310 Washington Street
Newton Lower Falls, MA 02462
T. 617.527.9600 F. 617.965.7361

OWNER / DEVELOPER
S. R. Weiner and Associates Inc.
W / S Development Associates
1300 Boylston Street
Chestnut Hill, MA 02467
T. 617.232.8500 F. 617.739.5945

GENERAL CONTRACTOR
Cranshaw Construction
2310 Washington Street
Newton Lower Falls, MA 02462
T. 617.565.7300 F. 617.527.1977

SPECIFICATIONS CONSULTANT
Jack Fogg
456 Carpenter Road
Whitman, MA 01961
T. 508.234.9607 F. 508.234.4339

CIVIL ENGINEER
Stanley Planning & Landscape Architecture
70 Walnut Street
Wellesley, MA 02481
T. 781.237.4111 F. 781.237.4144

LANDSCAPE ARCHITECT
Stanley Planning & Landscape Architecture
70 Walnut Street
Wellesley, MA 02481
T. 781.237.4111 F. 781.237.4144

STRUCTURAL ENGINEER
McNamara / Salvia, Inc.
160 Federal Street, 5th Floor
Boston, MA 02110
T. 617.537.0040 F. 617.737.0042

MEPP ENGINEER
R. W. Sullivan, Inc.
523 Main Street, Suite 203
Boston, MA 02129
T. 617.323.8227 F. 617.523.8016

CODE CONSULTANT
R. W. Sullivan, Inc.
523 Main Street, Suite 203
Boston, MA 02129
T. 617.323.8227 F. 617.523.8016

FOR APPROVAL ONLY



PROJECT NUMBER: 06084.00

DATE: JANUARY 10, 2008


REVISIONS:

SCALE: 3/32" = 1'-0"

DRAWING NAME:
BUILDING 900
ELEVATIONS

DRAWING NUMBER:

A2.07

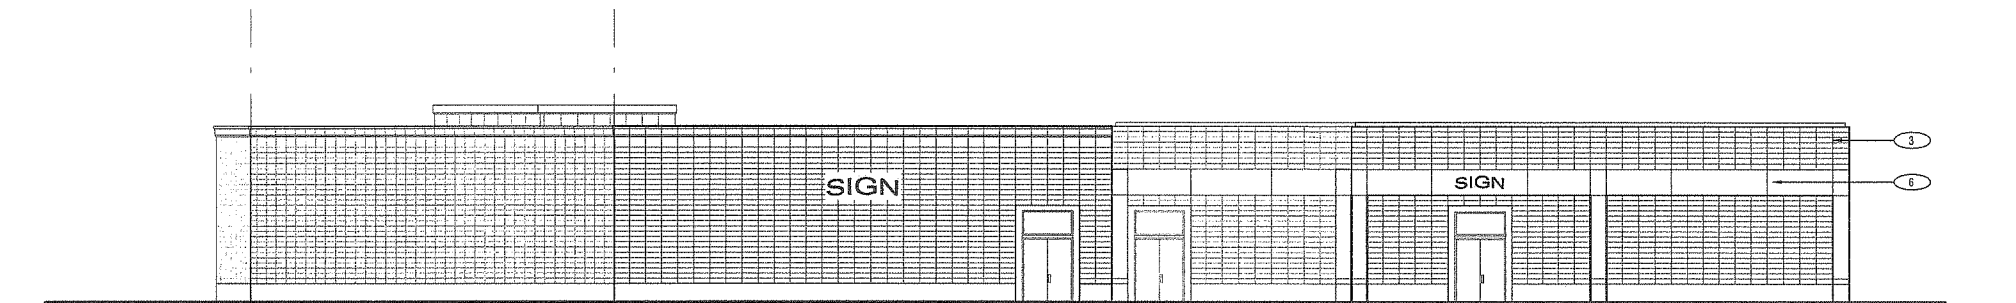


2 WEST ELEVATION
SCALE: 3/32" = 1'-0"



1 EAST ELEVATION
SCALE: 3/32" = 1'-0"

MATERIALS KEY

- | | | | |
|------------------|-----------------------|-----------------------|-------------------|
| 1 PAINTED SIDING | 5 CMU / BLOCK | 9 ASPHALT SHINGLES | 13 PAINTED STEEL |
| 2 PAINTED TRIM | 6 METAL PANEL | 10 STANDING SEAM ROOF | 14 FORMED CORNICE |
| 3 MASONRY | 7 ALUMINUM STOREFRONT | 11 LOUVER | |
| 4 MASONRY TRIM | 8 ALUMINUM WINDOWS | 12 AWNING | |

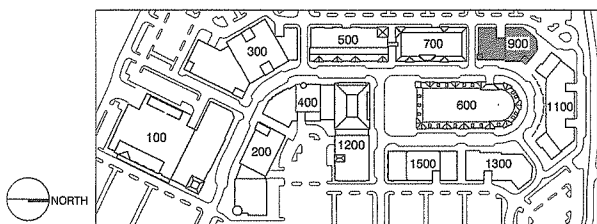

FOR APPROVAL ONLY



PROJECT NUMBER: 06064.00

DATE: JANUARY 10, 2008


REVISIONS:

SCALE: 3/32" = 1' - 0"

DRAWING NAME:
BUILDING 1100
ELEVATIONS

DRAWING NUMBER:

A2.08

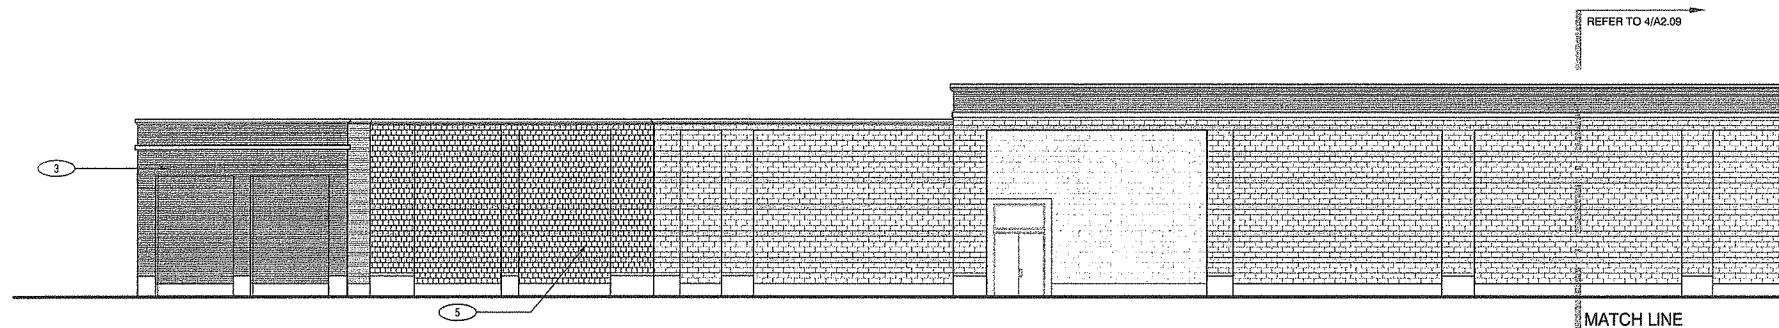

4 NORTH ELEVATION
SCALE: 3/32" = 1' - 0"



2 WEST WING - SOUTHWEST ELEVATION
SCALE: 3/32" = 1' - 0"




3 WEST WING - SOUTHEAST ELEVATION
SCALE: 3/32" = 1' - 0"



1 SOUTH ELEVATION
SCALE: 3/32" = 1' - 0"

MATERIALS KEY

- | | | | |
|------------------|-----------------------|-----------------------|-------------------|
| 1 PAINTED SIDING | 5 CMU / BLOCK | 9 ASPHALT SHINGLES | 13 PAINTED STEEL |
| 2 PAINTED TRIM | 6 METAL PANEL | 10 STANDING SEAM ROOF | 14 FORMED CORNICE |
| 3 MASONRY | 7 ALUMINUM STOREFRONT | 11 LOUVER | |
| 4 MASONRY TRIM | 8 ALUMINUM WINDOWS | 12 AWNING | |

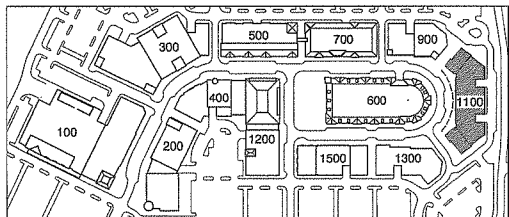

© 2007 ELKUS | MANFREDI ARCHITECTS

ELKUS | MANFREDI
ARCHITECTS

[Address] 300 A STREET
BOSTON MASSACHUSETTS 02210
[tel] 617-426-1300

MEADOW WALK
AT LYNNFIELD

OWNER / DEVELOPER
National Development
2310 Washington Street
Newton Lower Falls, MA 02462
T. 617.527.8900 F. 617.552.7581

OWNER / DEVELOPER
S. R. Weiner and Associates Inc.
W / S Development Associates
1530 Boston Street
Chestnut Hill, MA 02467
T. 617.232.9900 F. 617.739.9945

GENERAL CONTRACTOR
Crandall Construction
2310 Washington Street
Newton Lower Falls, MA 02462
T. 617.865.7300 F. 617.527.1977

SPECIFICATIONS CONSULTANT
Jack Foggy
463 Carpenter Road
Whitinoia, MA 01558
T. 508.234.9607 F. 508.234.4339

CIVIL ENGINEER
Stantec Planning & Landscape Architecture
70 Walnut Street
Wellesley, MA 02481
T. 781.237.4111 F. 781.237.4144

LANDSCAPE ARCHITECT
Stantec Planning & Landscape Architecture
70 Walnut Street
Wellesley, MA 02481
T. 781.237.4111 F. 781.237.4144

STRUCTURAL ENGINEER
McNemara / Savia, Inc.
160 Federal Street, 5th Floor
Boston, MA 02110
T. 617.737.0040 F. 617.737.0042

MEPP ENGINEER
R. W. Sullivan, Inc.
529 Main Street, Suite 203
Boston, MA 02129
T. 617.523.8227 F. 617.523.8016

CODE CONSULTANT
R. W. Sullivan, Inc.
529 Main Street, Suite 203
Boston, MA 02129
T. 617.523.8227 F. 617.523.8016

FOR APPROVAL ONLY



PROJECT NUMBER: 06064.00

DATE: JANUARY 10, 2008

REVISIONS:


SCALE: 3/32" = 1' - 0"

DRAWING NAME:

BUILDING 1100
ELEVATIONS

DRAWING NUMBER:


A2.09

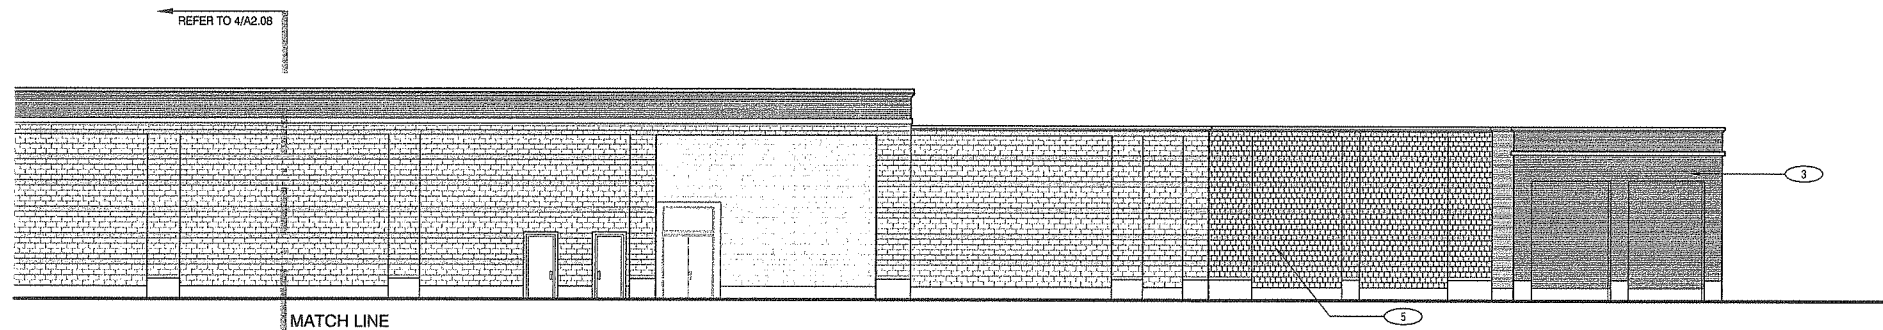

4 NORTH ELEVATION
SCALE: 3/32" = 1' - 0"



2 EAST WING - SOUTHWEST ELEVATION
SCALE: 3/32" = 1' - 0"

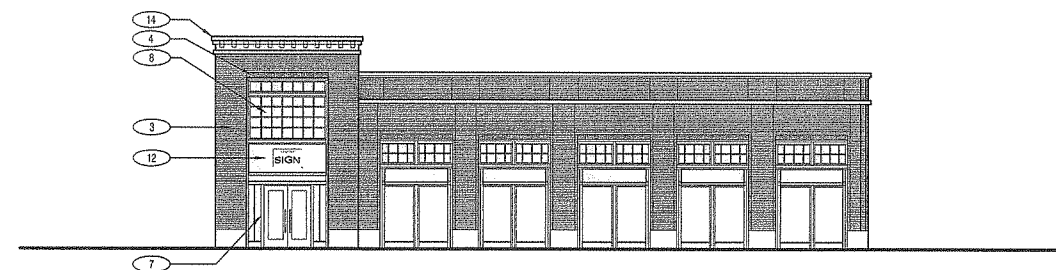

3 EAST WING - SOUTHEAST ELEVATION
SCALE: 3/32" = 1' - 0"



1 SOUTH ELEVATION
SCALE: 3/32" = 1' - 0"

MATERIALS KEY

- | | | | |
|------------------|-----------------------|-----------------------|-------------------|
| 1 PAINTED SIDING | 5 CMU / BLOCK | 9 ASPHALT SHINGLES | 13 PAINTED STEEL |
| 2 PAINTED TRIM | 6 METAL PANEL | 10 STANDING SEAM ROOF | 14 FORMED CORNICE |
| 3 MASONRY | 7 ALUMINUM STOREFRONT | 11 LOUVER | |
| 4 MASONRY TRIM | 8 ALUMINUM WINDOWS | 12 AWNING | |

