

FOR APPROVAL ONLY



PROJECT NUMBER: 05064.00

DATE: JANUARY 10, 2009

REVISIONS:


SCALE: 3/32" = 1' - 0"

DRAWING NAME:


BUILDING 1300
ELEVATIONS

DRAWING NUMBER:


A2.10

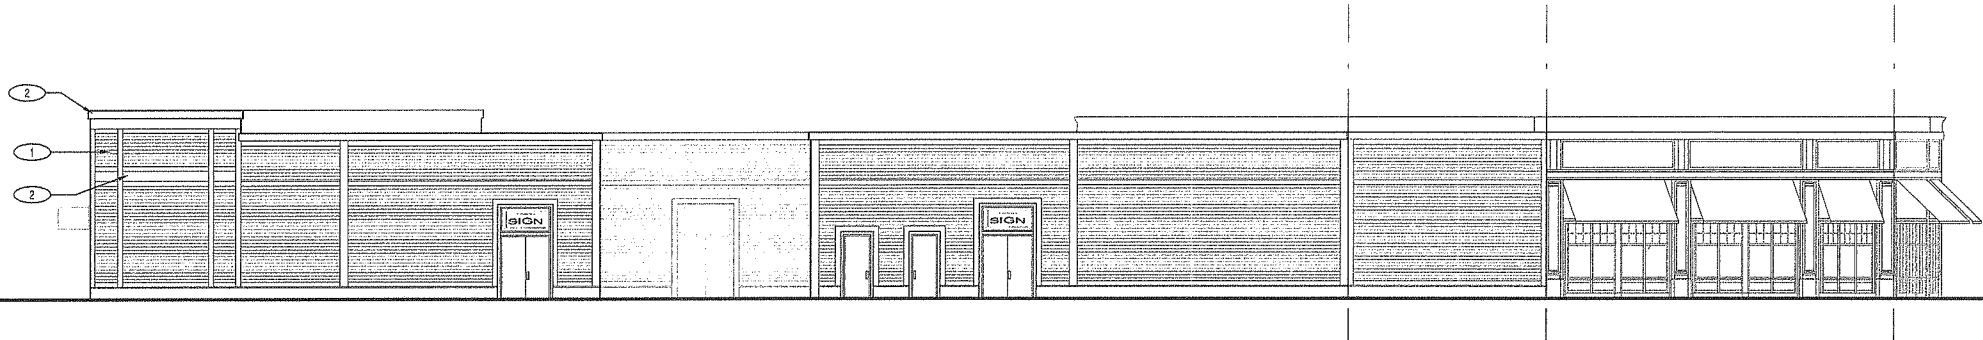

4 EAST ELEVATION
SCALE: 3/32" = 1' - 0"

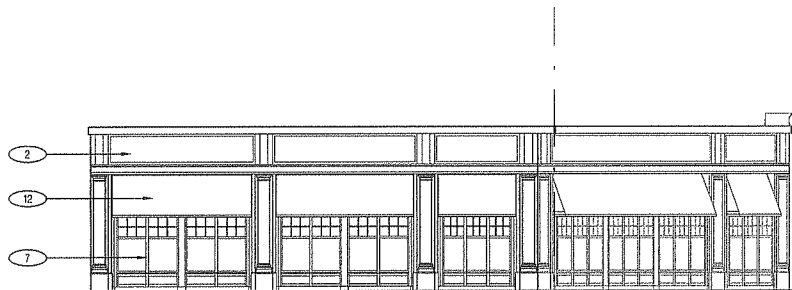

3 NORTH ELEVATION
SCALE: 3/32" = 1' - 0"

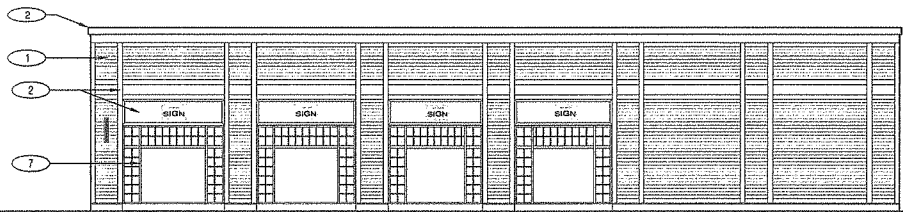


2 SOUTH ELEVATION
SCALE: 3/32" = 1' - 0"




1 WEST ELEVATION
SCALE: 3/32" = 1' - 0"


MATERIALS KEY

1 PAINTED SIDING	5 CMU / BLOCK	9 ASPHALT SHINGLES	13 PAINTED STEEL
2 PAINTED TRIM	6 METAL PANEL	10 STANDING SEAM ROOF	14 FORMED CORNICE
3 MASONRY	7 ALUMINUM STOREFRONT	11 LOUVER	
4 MASONRY TRIM	8 ALUMINUM WINDOWS	12 AWNING	

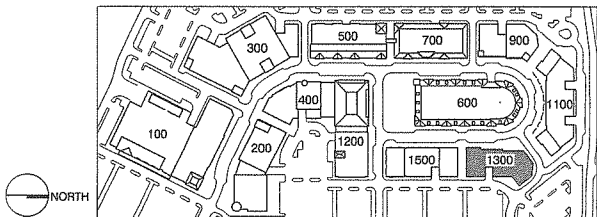

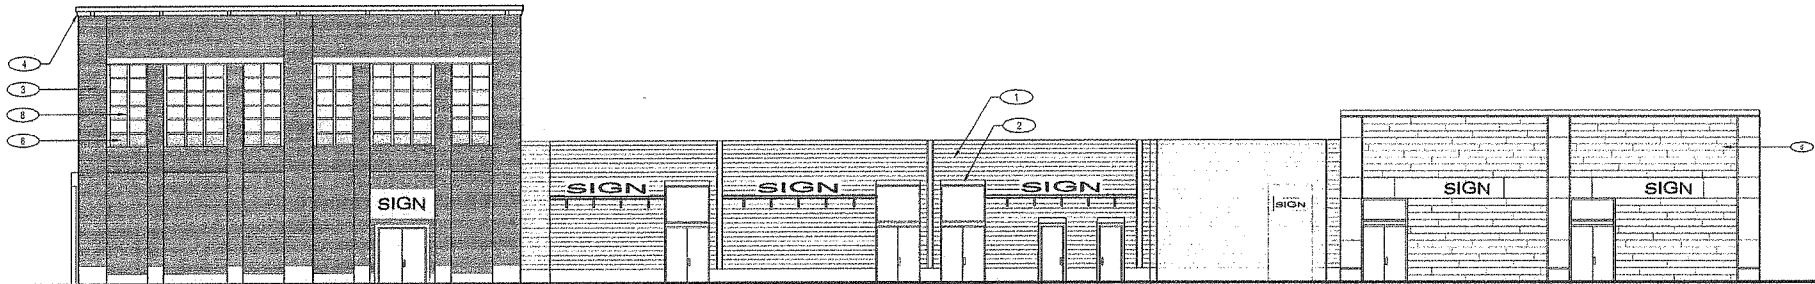


4 EAST ELEVATION
SCALE: 3/32" = 1'-0"

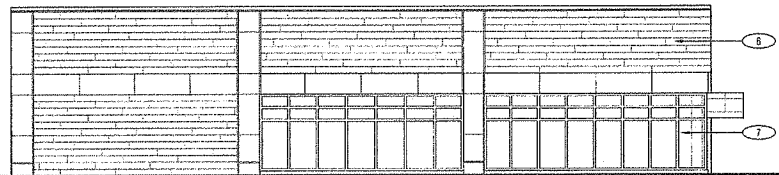

3 NORTH ELEVATION
SCALE: 3/32" = 1'-0"




2 SOUTH ELEVATION
SCALE: 3/32" = 1'-0"

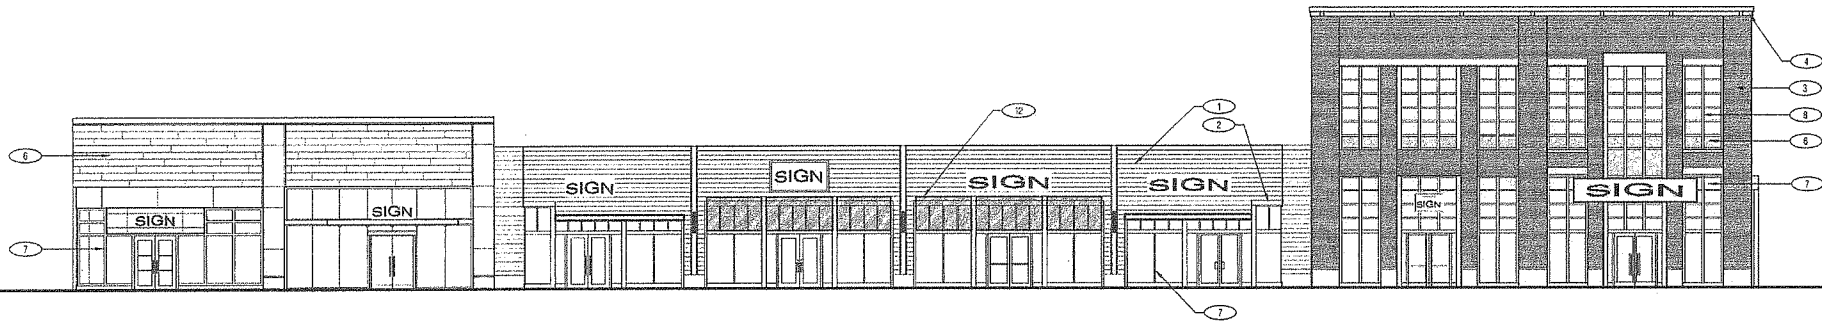

1 WEST ELEVATION
SCALE: 3/32" = 1'-0"

MATERIALS KEY			
1 PAINTED SIDING	5 CMU / BLOCK	9 ASPHALT SHINGLES	13 PAINTED STEEL
2 PAINTED TRIM	6 METAL PANEL	10 STANDING SEAM ROOF	14 FORMED CORNICE
3 MASONRY	7 ALUMINUM STOREFRONT	11 LOUVER	
4 MASONRY TRIM	8 ALUMINUM WINDOWS	12 AWNING	

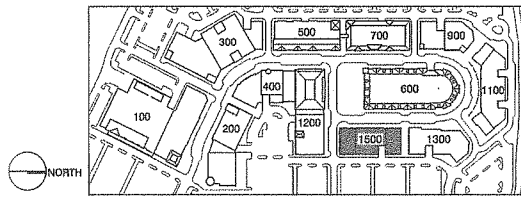

ELKUS | MANFREDI
ARCHITECTS

[Address] 300 A STREET
BOSTON MASSACHUSETTS 02210
(w) 617-428-1300

MEADOW WALK
AT LYNNFIELD

OWNER / DEVELOPER
Radical Development
2310 Washington Street
Newton Lower Falls, MA 02462
T: 617 827 8800 F: 617 965 7381

OWNER / DEVELOPER
S. R. Fisher and Associates Inc.
W / S Development Associates
1300 Boylston Street
Cambridge, MA 02138
T: 617 737 8900 F: 617 739 3945

GENERAL CONTRACTOR
Clawson Construction
2310 Washington Street
Newton Lower Falls, MA 02462
T: 617 965 7300 F: 617 527 1977

SPECIFICATIONS CONSULTANT
Jack Papp
400 Carpenter Road
Waltham, MA 01939
T: 508 234 5657 F: 508 234 4339

CIVIL ENGINEER
Sturges Planning & Landscape Architecture
70 Walnut Street
Waltham, MA 02451
T: 781 237 4111 F: 781 237 4144

LANDSCAPE ARCHITECT
Sturges Planning & Landscape Architecture
70 Walnut Street
Waltham, MA 02451
T: 781 237 4111 F: 781 237 4144

STRUCTURAL ENGINEER
McNamara / Salva, Inc.
100 Federal Street, 6th Floor
Boston, MA 02110
T: 617 737 0040 F: 617 737 0042

MARSH ENGINEER
R. W. Sullivan, Inc.
529 Main Street, Suite 203
Boston, MA 02109
T: 617 523 8227 F: 617 523 8016

CODE CONSULTANT
R. W. Sullivan, Inc.
529 Main Street, Suite 203
Boston, MA 02109
T: 617 523 8227 F: 617 523 8016

FOR APPROVAL ONLY



PROJECT NUMBER: 05064.00

DATE: JANUARY 10, 2008

REVISIONS:

SCALE: 3/32" = 1'-0"

DRAWING NAME:
BUILDING 1500
ELEVATIONS


DRAWING NUMBER:

A2.11


© 2007 ELKUS | MANFREDI ARCHITECTS

MATERIALS KEY

- | | | | |
|------------------|-----------------------|-----------------------|-------------------|
| 1 PAINTED SIDING | 5 CMU / BLOCK | 9 ASPHALT SHINGLES | 13 PAINTED STEEL |
| 2 PAINTED TRIM | 6 METAL PANEL | 10 STANDING SEAM ROOF | 14 FORMED CORNICE |
| 3 MASONRY | 7 ALUMINUM STOREFRONT | 11 LOUVER | |
| 4 MASONRY TRIM | 8 ALUMINUM WINDOWS | 12 AWNING | |

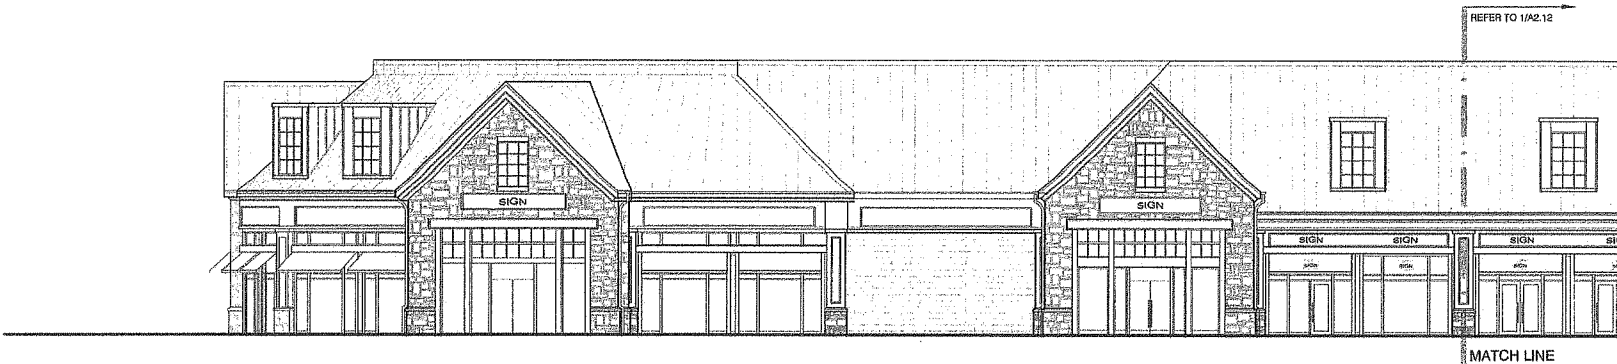


3 WEST ELEVATION
SCALE: 3/32" = 1'-0"

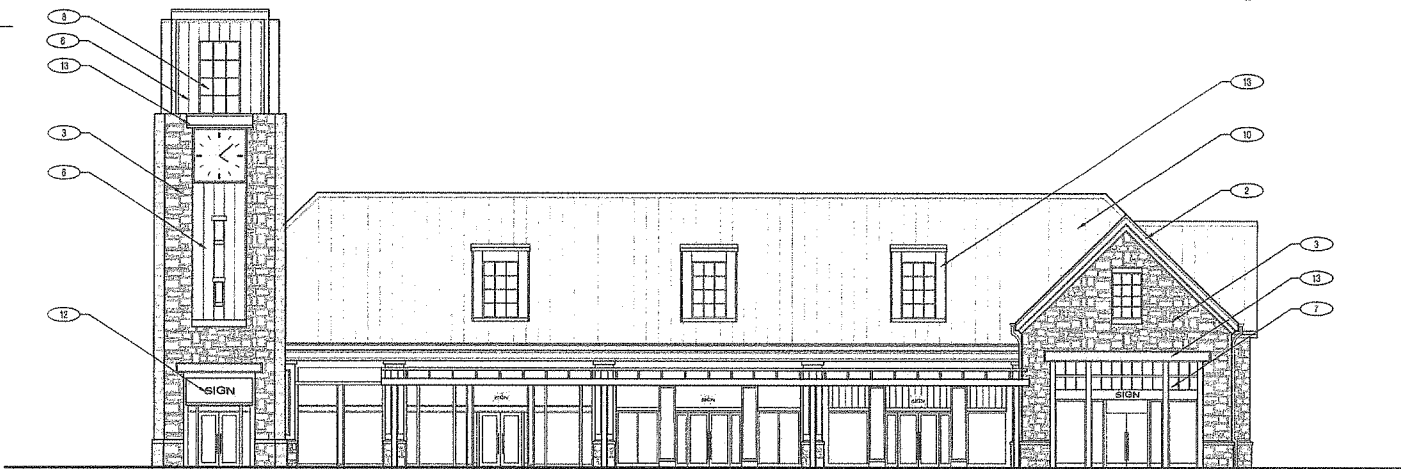

2 SOUTH ELEVATION
SCALE: 3/32" = 1'-0"



1 WEST ELEVATION
SCALE: 3/32" = 1'-0"

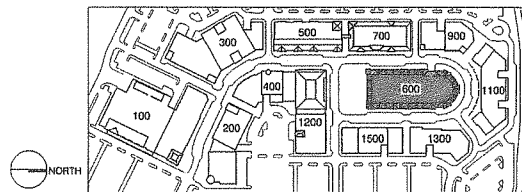

ELKUS | MANFREDI
ARCHITECTS

[Address] 300 A STREET
BOSTON MASSACHUSETTS 02210
[tel] 617-428-1300

MEADOW WALK
AT LYNNFIELD

OWNER / DEVELOPER
Boston Development
2510 Washington Street
Boston Lower Falls, MA 02462
T: 617.527.9800 F: 617.865.7261

OWNER / DEVELOPER
S. R. Weber and Associates Inc.
1818 Development Associates
1320 Devon Street
Chester Hill, MA 02457
T: 617.257.8800 F: 617.259.5945

GENERAL CONTRACTOR
Cushman Construction
2310 Washington Street
Boston Lower Falls, MA 02462
T: 617.865.7800 F: 617.527.1077

SPECIFICATIONS CONSULTANT
Jack Foy
405 Carpenter Road
Worcester, MA 01608
T: 508.234.0007 F: 508.234.4333

CIVIL ENGINEER
Shoreline Planning & Landscape Architects
70 Walnut Street
Worcester, MA 01601
T: 818.231.4111 F: 818.237.4144

LANDSCAPE ARCHITECT
Shoreline Planning & Landscape Architects
70 Walnut Street
Worcester, MA 01601
T: 818.237.4111 F: 818.237.4144

STRUCTURAL ENGINEER
McNamara / Salvo, Inc.
100 Federal Street, 20th Floor
Boston, MA 02110
T: 617.337.0040 F: 617.737.0042

MECHANICAL ENGINEER
R. W. Sullivan, Inc.
303 Main Street, Suite 303
Boston, MA 02109
T: 617.522.9227 F: 617.522.8916

CODE CONSULTANT
R. W. Sullivan, Inc.
303 Main Street, Suite 303
Boston, MA 02109
T: 617.522.9227 F: 617.522.8916

FOR APPROVAL ONLY



PROJECT NUMBER: 05004.00

DATE: JANUARY 10, 2008

REVISIONS:

SCALE: 3/32" = 1'-0"

DRAWING NAME:
BUILDING 600
ELEVATIONS

DRAWING NUMBER:

A2.12