



3 EAST ELEVATION
SCALE: 3/32" = 1'-0"




2 NORTH ELEVATION
SCALE: 3/32" = 1'-0"



1 EAST ELEVATION
SCALE: 3/32" = 1'-0"


MATERIALS KEY

1 PAINTED SIDING	5 CMU / BLOCK	9 ASPHALT SHINGLES	13 PAINTED STEEL
2 PAINTED TRIM	6 METAL PANEL	10 STANDING SEAM ROOF	14 FORMED CORNICE
3 MASONRY	7 ALUMINUM STOREFRONT	11 LOUVER	
4 MASONRY TRIM	8 ALUMINUM WINDOWS	12 AWNING	

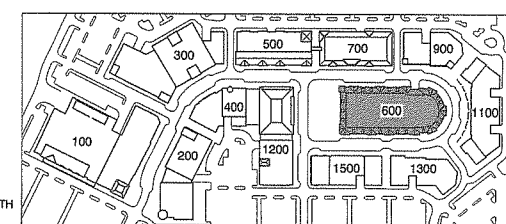



3 NORTH ELEVATION
SCALE: 3/32" = 1'-0"

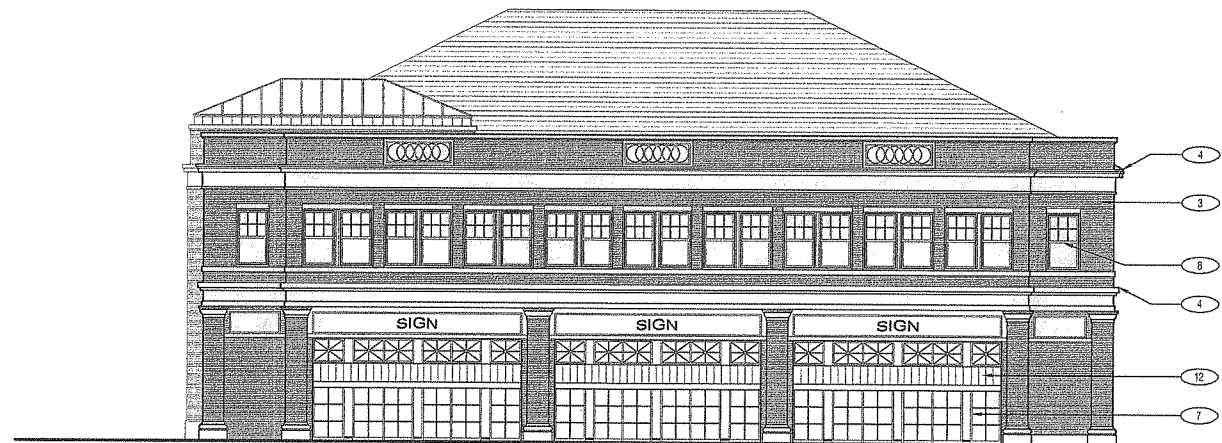


2 EAST ELEVATION
SCALE: 3/32" = 1'-0"



1 SOUTH ELEVATION
SCALE: 3/32" = 1'-0"

MATERIALS KEY

1 PAINTED SIDING	5 CMU / BLOCK	9 ASPHALT SHINGLES	13 PAINTED STEEL
2 PAINTED TRIM	6 METAL PANEL	10 STANDING SEAM ROOF	14 FORMED CORNICE
3 MASONRY	7 ALUMINUM STOREFRONT	11 LOUVER	
4 MASONRY TRIM	8 ALUMINUM WINDOWS	12 AWNING	

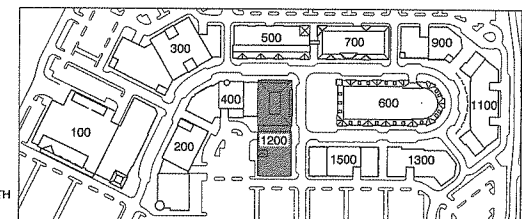

ELKUS | MANFREDI
ARCHITECTS

[Address] 300 A STREET
BOSTON MASSACHUSETTS 02210
[tel] 617-426-1300

MEADOW WALK
AT LYNNFIELD

OWNER / DEVELOPER
National Development
2310 Washington Street
Newton Lower Falls, MA 02462
T. 617.527.9800 F. 617.965.7361

OWNER / DEVELOPER
S. R. Weiner and Associates Inc.
W / S Development Associates
1330 Boylston Street
Cambridge, MA 02142
T. 617.232.8900 F. 617.739.5945

GENERAL CONTRACTOR
Cranshaw Construction
2310 Washington Street
Newton Lower Falls, MA 02462
T. 617.965.7300 F. 617.527.1977

SPECIFICATIONS CONSULTANT
Jack Fogg
465 Carpenter Road
Whitinsville, MA 01568
T. 508.234.9897 F. 508.234.4339

CIVIL ENGINEER
Stawec Planning & Landscape Architecture
70 Walnut Street
Wellesley, MA 02481
T. 781.237.4111 F. 781.237.4144

LANDSCAPE ARCHITECT
Stawec Planning & Landscape Architecture
70 Walnut Street
Wellesley, MA 02481
T. 781.237.4111 F. 781.237.4144

STRUCTURAL ENGINEER
McNairra / Salvo, Inc.
160 Federal Street, 5th Floor
Boston, MA 02110
T. 617.737.0040 F. 617.737.0042

MEPP ENGINEER
R. W. Sullivan, Inc.
529 Main Street, Suite 203
Boston, MA 02129
T. 617.523.8227 F. 617.523.8016

CODE CONSULTANT
R. W. Sullivan, Inc.
529 Main Street, Suite 203
Boston, MA 02129
T. 617.523.8227 F. 617.523.8016

FOR APPROVAL ONLY



PROJECT NUMBER: 06084.00

DATE: JANUARY 10, 2008


REVISIONS:

SCALE: 3/32" = 1'-0"

DRAWING NAME:
BUILDING 1200
ELEVATIONS

DRAWING NUMBER:

A2.14

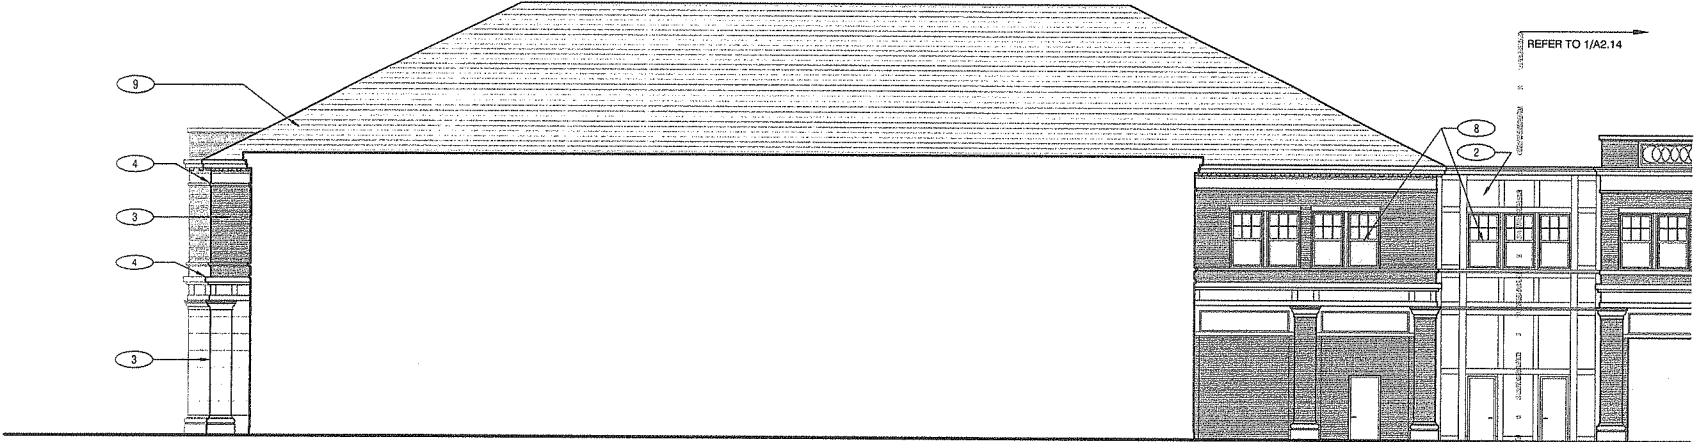

3 SOUTH ELEVATION
SCALE: 3/32" = 1'-0"




2 EAST ELEVATION
SCALE: 3/32" = 1'-0"



1 NORTH ELEVATION
SCALE: 3/32" = 1'-0"

MATERIALS KEY			
1 PAINTED SIDING	5 CMU / BLOCK	9 ASPHALT SHINGLES	13 PAINTED STEEL
2 PAINTED TRIM	6 METAL PANEL	10 STANDING SEAM ROOF	14 FORMED CORNICE
3 MASONRY	7 ALUMINUM STOREFRONT	11 LOUVER	
4 MASONRY TRIM	8 ALUMINUM WINDOWS	12 AWNING	

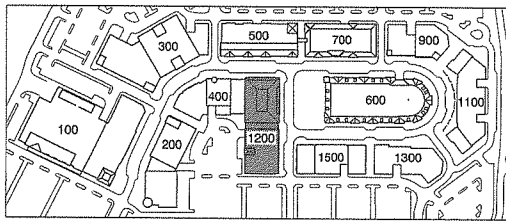

ELKUS | MANFREDI
ARCHITECTS

[address] 300 A STREET
BOSTON MASSACHUSETTS 02210
[tel] 617-426-1300

MEADOW WALK
AT LYNNFIELD

OWNER / DEVELOPER
National Development
2310 Washington Street
Newton Lower Falls, MA 02462
T. 617.527.9800 F. 617.965.7361

OWNER / DEVELOPER
S. R. Weiner and Associates Inc.
W / S Development Associates
1330 Boylston Street
Chester Hill, MA 02467
T. 617.232.8900 F. 617.739.5945

GENERAL CONTRACTOR
Cranshaw Construction
2310 Washington Street
Newton Lower Falls, MA 02462
T. 617.965.7300 F. 617.527.1977

SPECIFICATIONS CONSULTANT
Jack Pogg
468 Carpenter Road
Whitenville, MA 01568
T. 508.234.5667 F. 508.234.4339

CIVIL ENGINEER
Stantec Planning & Landscape Architecture
70 Walnut Street
Wellesley, MA 02481
T. 781.237.4111 F. 781.237.4144

LANDSCAPE ARCHITECT
Stantec Planning & Landscape Architecture
70 Walnut Street
Wellesley, MA 02481
T. 781.237.4111 F. 781.237.4144

STRUCTURAL ENGINEER
McNamara / Silva, Inc.
160 Federal Street, 5th Floor
Boston, MA 02110
T. 617.737.0240 F. 617.737.0042

MEPP ENGINEER
R. W. Sullivan, Inc.
529 Main Street, Suite 203
Boston, MA 02129
T. 617.523.8227 F. 617.523.8016

CODE CONSULTANT
R. W. Sullivan, Inc.
529 Main Street, Suite 203
Boston, MA 02129
T. 617.523.8227 F. 617.523.8016

FOR APPROVAL ONLY



PROJECT NUMBER: 06064.00

DATE: JANUARY 10, 2008

REVISIONS:

SCALE: 3/32" = 1'-0"

DRAWING NAME:
BUILDING 1200
ELEVATIONS

DRAWING NUMBER:

A2.15