

MEADOW WALK
AT LYNNFIELD

OWNER / DEVELOPER
National Development
2310 Washington Street
Newton Lower Falls, MA 02462
T. 617.527.9800 F. 617.965.7361

OWNER / DEVELOPER
S. R. Weiner and Associates Inc.
W / S Development Associates
1330 Boylston Street
Chesnut Hill, MA 02157
T. 617.232.8900 F. 617.739.5945

GENERAL CONTRACTOR
Cranshaw Construction
2310 Washington Street
Newton Lower Falls, MA 02462
T. 617.965.7300 F. 617.527.1977

SPECIFICATIONS CONSULTANT
Jack Fogg
450 Carpenter Road
Whitinsville, MA 01589
T. 508.234.5667 F. 508.234.4339

CIVIL ENGINEER
Stamaco Planning & Landscape Architecture
70 Walnut Street
Wellesley, MA 02481
T. 781.237.4111 F. 781.237.4144


LANDSCAPE ARCHITECT
Stamaco Planning & Landscape Architecture
70 Walnut Street
Wellesley, MA 02481
T. 781.237.4111 F. 781.237.4144

STRUCTURAL ENGINEER
McNamara / Sakia, Inc.
100 Federal Street, 5th Floor
Boston, MA 02110
T. 617.737.0040 F. 617.737.0042

MEEPP ENGINEER
R. W. Sullivan, Inc.
529 Main Street, Suite 203
Boston, MA 02129
T. 617.523.8227 F. 617.523.8016

CODE CONSULTANT
R. W. Sullivan, Inc.
529 Main Street, Suite 203
Boston, MA 02129
T. 617.523.8227 F. 617.523.8016

FOR APPROVAL ONLY

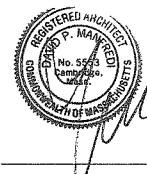

PROJECT NUMBER: 06064.00

DATE: JANUARY 10, 2008

REVISIONS:

SCALE: 3/32" = 1'-0"


DRAWING NAME:
BUILDING 400
ELEVATIONS

DRAWING NUMBER:


A2.16



3 WEST ELEVATION
SCALE: 3/32" = 1'-0"

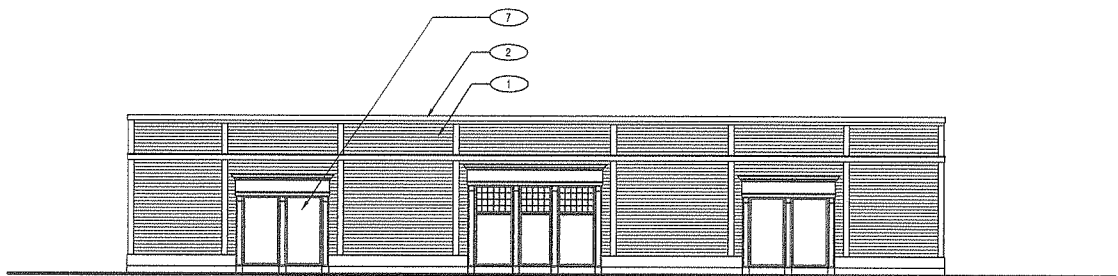


2 SOUTHEAST ELEVATION
SCALE: 3/32" = 1'-0"

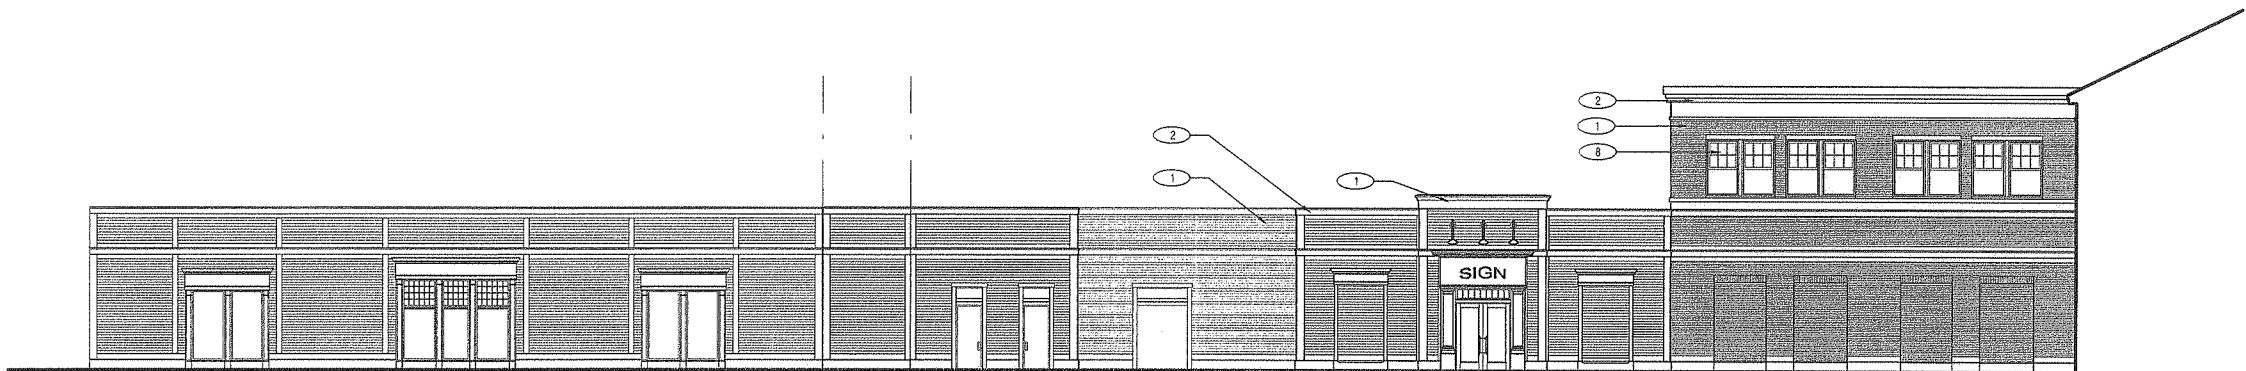

1 EAST ELEVATION
SCALE: 3/32" = 1'-0"

MATERIALS KEY

- | | | | |
|------------------|-----------------------|-----------------------|-------------------|
| 1 PAINTED SIDING | 5 CMU / BLOCK | 9 ASPHALT SHINGLES | 13 PAINTED STEEL |
| 2 PAINTED TRIM | 6 METAL PANEL | 10 STANDING SEAM ROOF | 14 FORMED CORNICE |
| 3 MASONRY | 7 ALUMINUM STOREFRONT | 11 LOUVER | |
| 4 MASONRY TRIM | 8 ALUMINUM WINDOWS | 12 AWNING | |

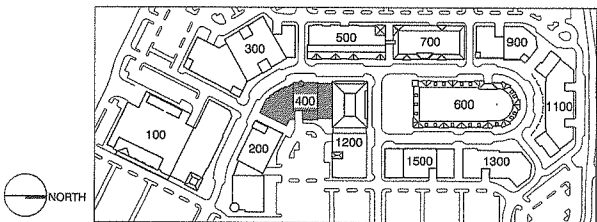

OWNER / DEVELOPER
National Development
2310 Washington Street
Newton Lower Falls, MA 02462
T. 617.327.8800 F. 617.965.7361

OWNER / DEVELOPER
S. R. Weiner and Associates Inc.
W / S Development Associates
1330 Boylston Street
Chestnut Hill, MA 02467
T. 617.232.8500 F. 617.739.5945

GENERAL CONTRACTOR
Cranshaw Construction
2310 Washington Street
Newton Lower Falls, MA 02462
T. 617.965.7300 F. 617.527.1977

SPECIFICATIONS CONSULTANT
Jack Pogg
465 Carpenter Road
Whittinsville, MA 01568
T. 508.234.9857 F. 508.234.4339

CIVIL ENGINEER
Stantec Planning & Landscape Architecture
70 Walnut Street
Wellesley, MA 02481
T. 781.237.4111 F. 781.237.4144

LANDSCAPE ARCHITECT
Stantec Planning & Landscape Architecture
70 Walnut Street
Wellesley, MA 02481
T. 781.237.4111 F. 781.237.4144

STRUCTURAL ENGINEER
McNamara / Silva, Inc.
160 Federal Street, 5th Floor
Boston, MA 02110
T. 617.337.0040 F. 617.737.0042

MEPP ENGINEER
R. W. Sullivan, Inc.
529 Main Street, Suite 203
Boston, MA 02129
T. 617.523.8227 F. 617.523.8016

CODE CONSULTANT
R. W. Sullivan, Inc.
529 Main Street, Suite 203
Boston, MA 02129
T. 617.523.8227 F. 617.523.8016

FOR APPROVAL ONLY



PROJECT NUMBER: 06064.00

DATE: JANUARY 10, 2008


REVISIONS:

SCALE: 3/32" = 1'-0"

DRAWING NAME:
BUILDING 200
ELEVATIONS

DRAWING NUMBER:

A2.17

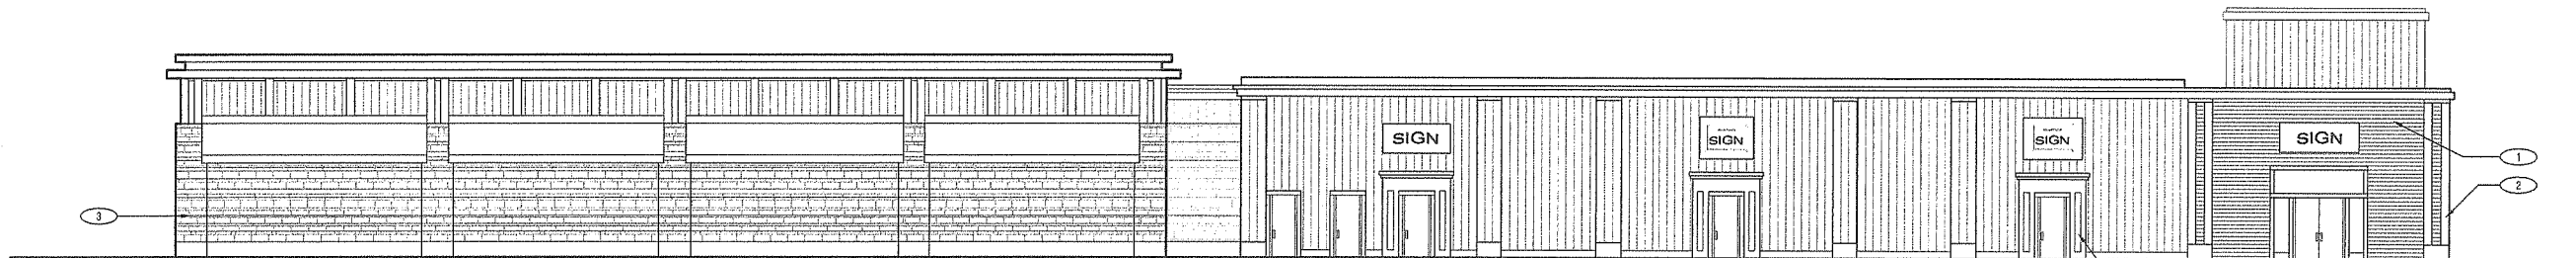

4 NORTH ELEVATION
SCALE: 3/32" = 1'-0"




2 WEST ELEVATION
SCALE: 3/32" = 1'-0"



1 SOUTH ELEVATION
SCALE: 3/32" = 1'-0"

MATERIALS KEY

1 PAINTED SIDING	5 CMU / BLOCK	9 ASPHALT SHINGLES	13 PAINTED STEEL
2 PAINTED TRIM	6 METAL PANEL	10 STANDING SEAM ROOF	14 FORMED CORNICE
3 MASONRY	7 ALUMINUM STOREFRONT	11 LOUVER	
4 MASONRY TRIM	8 ALUMINUM WINDOWS	12 AWNING	

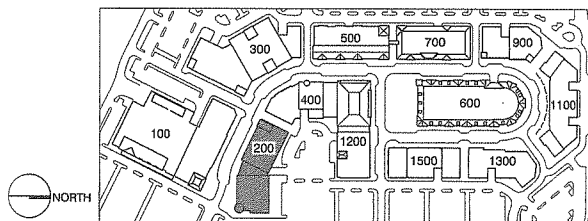

MEADOW WALK
AT LYNNFIELD

OWNER / DEVELOPER
National Development
2310 Washington Street
Newton Lower Falls, MA 02462
T. 617.527.8900 F. 617.965.7351

OWNER / DEVELOPER
S. R. Weiner and Associates Inc.
W / S Development Associates
1330 Boylston Street
Chestnut Hill, MA 02467
T. 617.232.8900 F. 617.739.5945

GENERAL CONTRACTOR
Canshaw Construction
2310 Washington Street
Newton Lower Falls, MA 02462
T. 617.965.7300 F. 617.527.1977

SPECIFICATIONS CONSULTANT
Jack Fopp
460 Carpenter Road
Whiteville, MA 01569
T. 508.234.9687 F. 508.234.4339

CIVIL ENGINEER
Starlec Planning & Landscape Architecture
70 Walnut Street
Wellesley, MA 02481
T. 781.237.4111 F. 781.237.4144

LANDSCAPE ARCHITECT
Starlec Planning & Landscape Architecture
70 Walnut Street
Wellesley, MA 02481
T. 781.237.4111 F. 781.237.4144

STRUCTURAL ENGINEER
McNamara / Salvia, Inc.
160 Federal Street, 5th Floor
Boston, MA 02110
T. 617.737.0040 F. 617.737.0042

MEPPP ENGINEER
R. W. Sullivan, Inc.
529 Main Street, Suite 203
Boston, MA 02129
T. 617.523.8227 F. 617.523.8016

CODE CONSULTANT
R. W. Sullivan, Inc.
529 Main Street, Suite 203
Boston, MA 02129
T. 617.523.8227 F. 617.523.8016

FOR APPROVAL ONLY



PROJECT NUMBER: 06064.00

DATE: JANUARY 10, 2008


REVISIONS:

SCALE: 3/32" = 1' - 0"


DRAWING NAME:
BUILDING 200
ELEVATIONS

DRAWING NUMBER:

A2.18

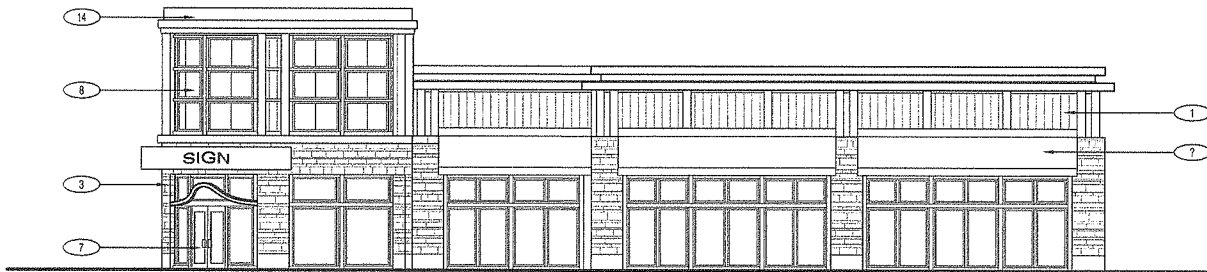

2 EAST ELEVATION
SCALE: 3/32" = 1' - 0"

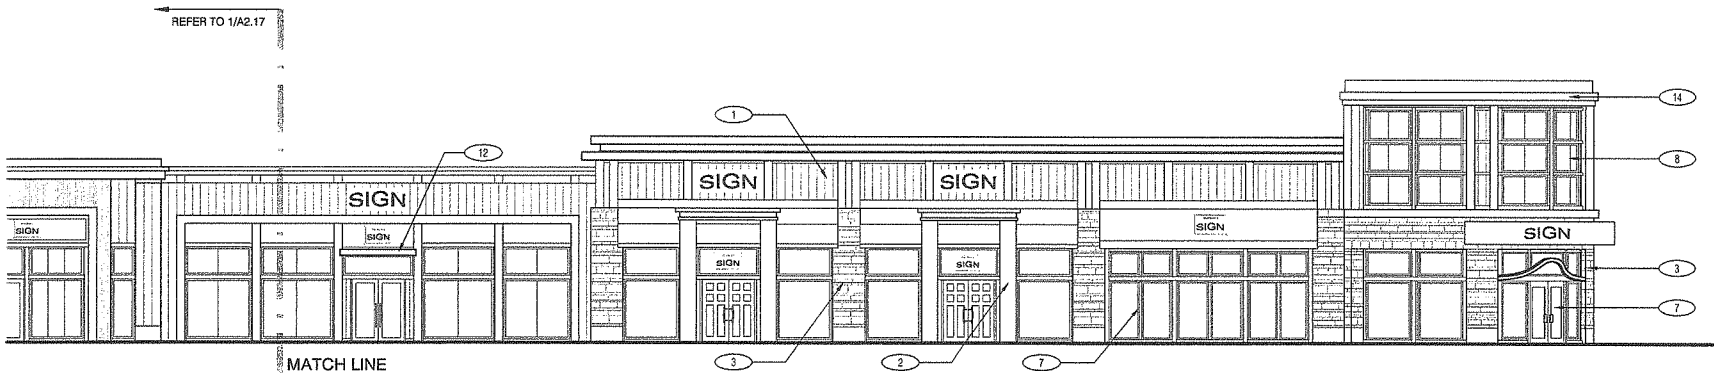

1 SOUTH ELEVATION
SCALE: 3/32" = 1' - 0"

MATERIALS KEY

1 PAINTED SIDING	5 CMU / BLOCK	9 ASPHALT SHINGLES	13 PAINTED STEEL
2 PAINTED TRIM	6 METAL PANEL	10 STANDING SEAM ROOF	14 FORMED CORNICE
3 MASONRY	7 ALUMINUM STOREFRONT	11 LOUVER	
4 MASONRY TRIM	8 ALUMINUM WINDOWS	12 AWNING	

