


STRAW WATTLE EROSION CONTROL
N.T.S.

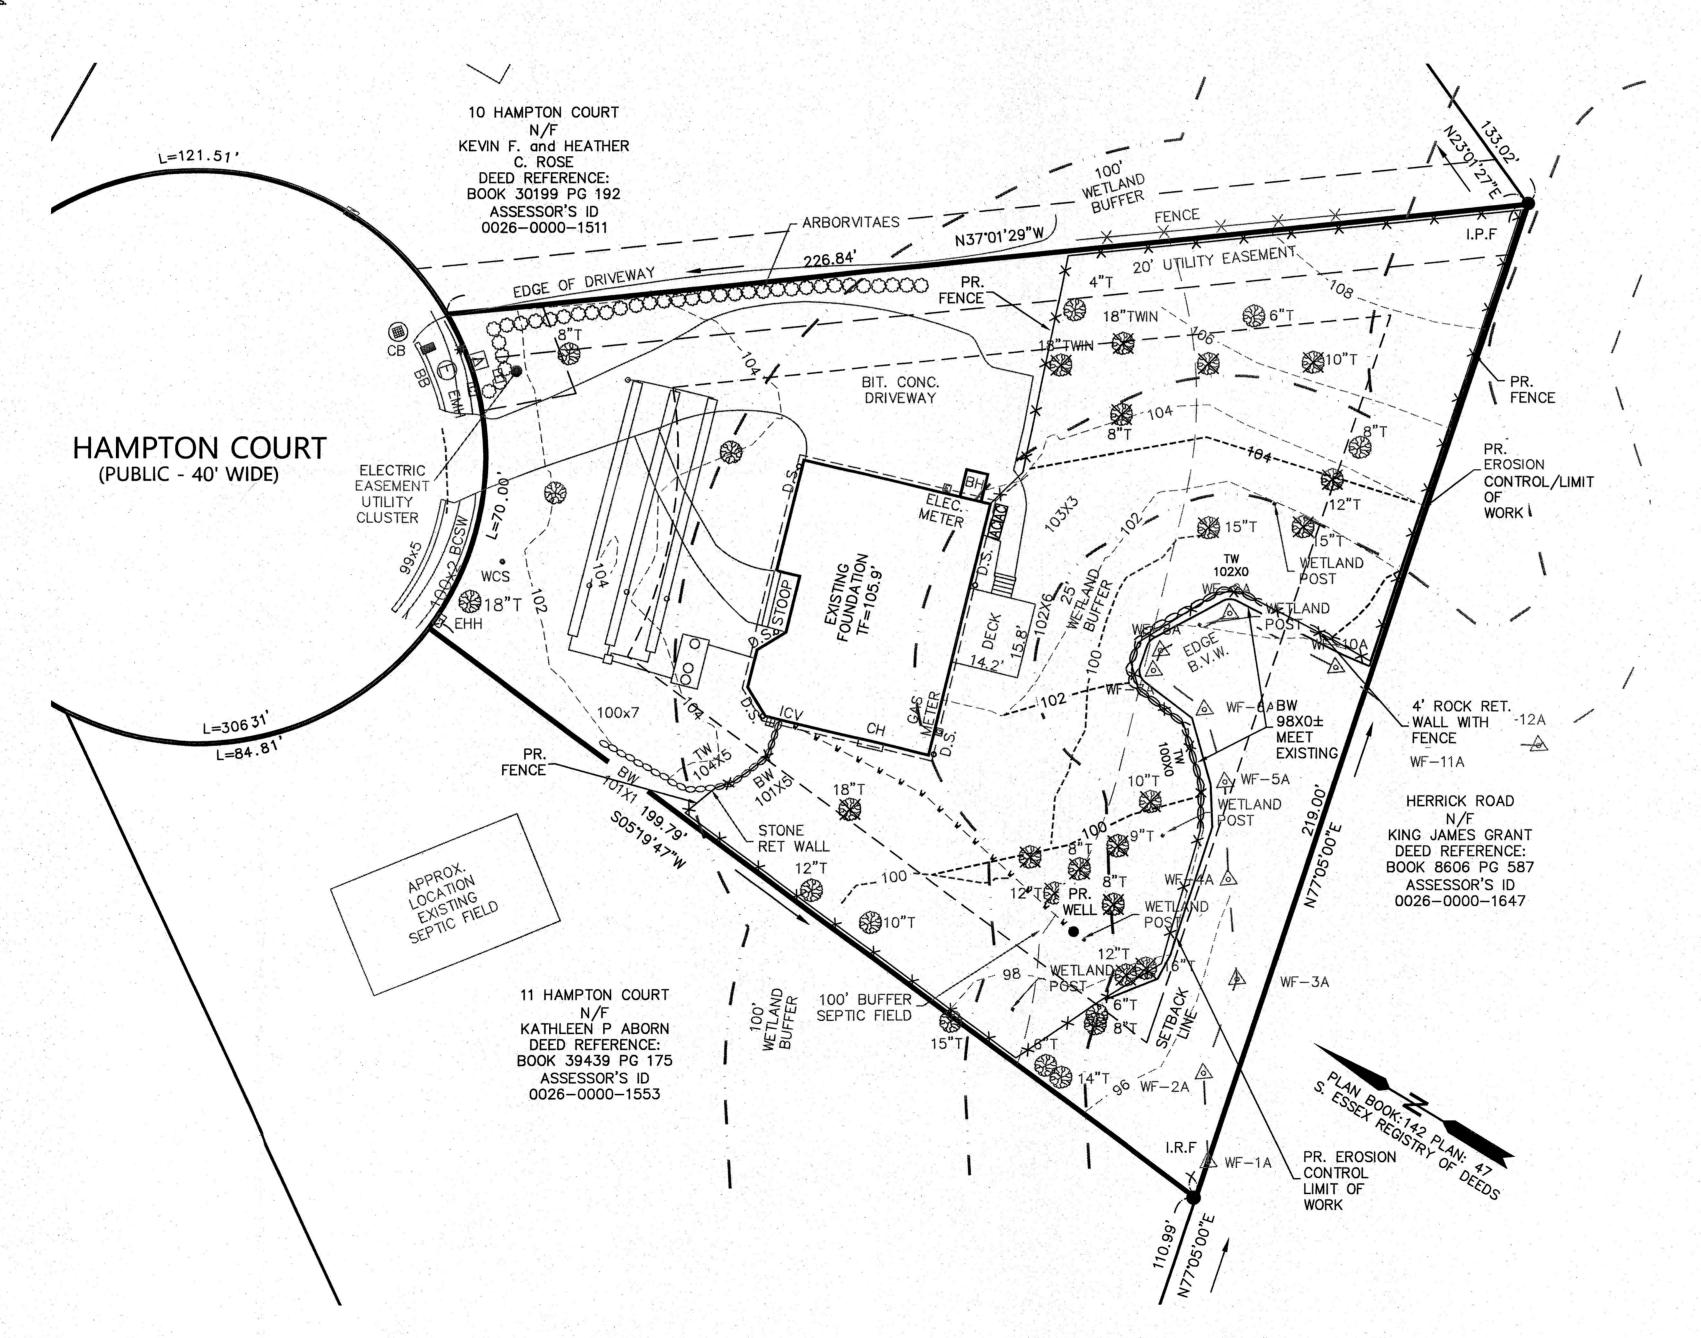

OWNER OF RECORD

12 HAMPTON COURT TRUST DEED REFERENCE: BOOK 41259 PG 012 ASSESSOR'S ID: 0026-0000-1539 PLAN REFERENCE: PLAN BOOK 142 PLAN 47

## **LEGEND**

---- EXISTING CONTOUR PROPOSED CONTOUR

BDGE OF B.V.W.

TREE TO BE REMOVED PROPOSED RET. WALL

CRAIG M. MARCHIONDA NO. 50607

20 10 0

- PROPERTY LINE & TOPOGRAPHY IS FROM A FIELD SURVEY BY MARCHIONDA & ASSOCIATES, L.P. CONDUCTED IN DECEMBER OF 2021.
   LOCATION OF ALL UTILITIES WERE DERIVED FROM A FIELD SURVEY AND RECORDS RECEIVED FROM THE TOWN OF LYNNFIELD, CALL DIGSAFE PRIOR TO ANY
- EXCAVATIONS.

  3. EROSION CONTROL TO BE INSTALLED PRIOR TO ANY WORK.

  4. LAND WITHIN LIMIT OF WORK IS TO BE CLEARED OF ALL BRUSH.



HAMPTON (

in

LYNNFIELD, N

Prepared Fol

HAMPTON COURT

12 HAMPTON CC

LYNNFIELD, MA ( PROPOSED 12





Engineering and Planning Consultants

62 Montvale Avenue Suite I Stoneham, MA 02180
TEL: (781) 438-6121
FAX: (781) 438-9654
Email: engineering@marchionda.com
Website: www.marchionda.com

DATE: 4/24/2023

M. & A. NO.: 1029-01 SCALE: 1"=20' SHEET 1 OF 1