





FRONT ELEVATION

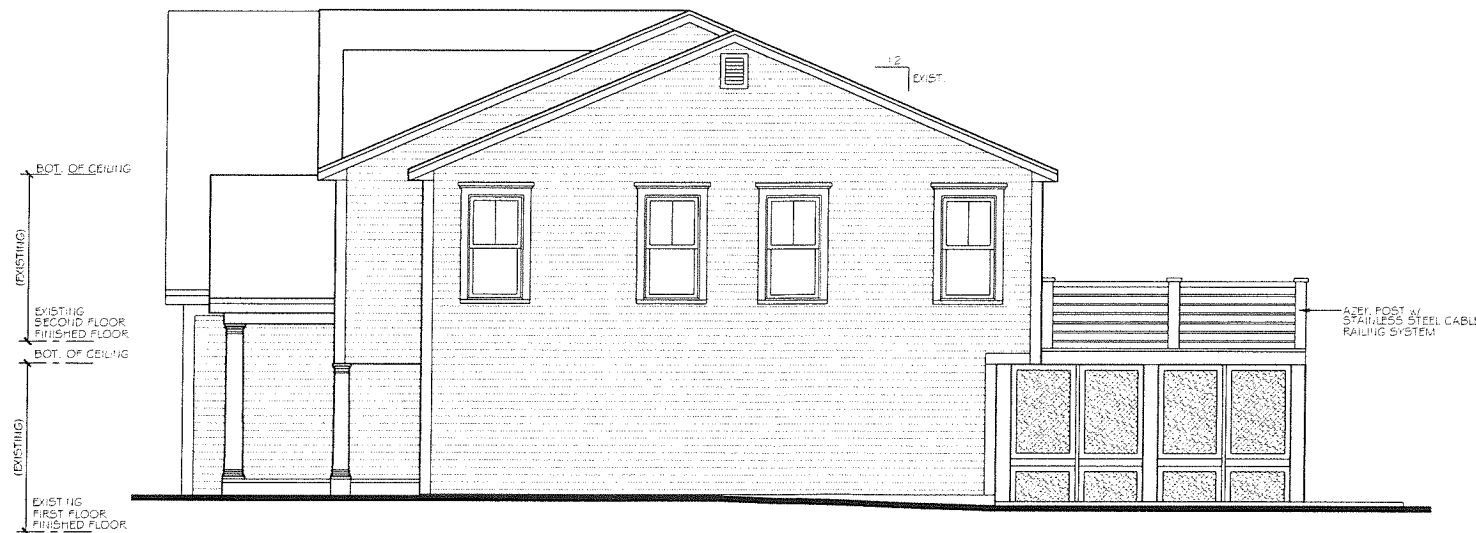

RIGHT SIDE ELEVATION

STRUCTURAL ENGINEER:  
ERIC CEDERHOLM P.E.  
TRANSITION ENGINEER.  
P.O. BOX 576 COTUIT, MA  
(508) 404-0358

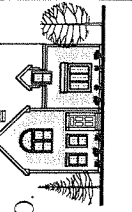

DESIGNED/DRAWN BY:  
THOMAS A. MOORE DESIGN CO.  
P.O. BOX 2124 949 ROUTE 137  
BREWSTER, MA. (508) 896-6403

ADDITION/RENOVATION FOR:  
ELIZABETH & DANIEL KENT  
34 EDGEEMERE ROAD  
LYNNFIELD, MA

NOTE:  
THE PLANS SHOWN ARE  
THE SOLE PROPERTY OF  
THE DESIGNER AND CAN  
NOT BE COPIED,  
REPRODUCED AND/OR  
ALTERED WITHOUT THE  
EXPRESS WRITTEN  
CONSENT OF THE  
DESIGNER.

SCALE :  
1/4" = 1'-0"

DATE :  
10/10/2023

PROJ. NO.  
2022-7811

DWG. NO. :

**A3**

STAMP :



(PROGRESS PRINT  
NOT FOR CONSTRUCTION)




REAR ELEVATION



LEFT SIDE ELEVATION

STRUCTURAL ENGINEER:  
ERIC CEDERHOLM P.E.  
TRANSITION ENGINEER:  
P.O. BOX 576 COTUIT, MA  
(508) 404-0358

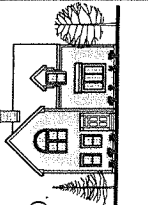

DESIGNED/DRAWN BY:  
THOMAS A. MOORE DESIGN CO.  
P.O. BOX 2124 949 ROUTE 137  
BREWSTER, MA. (508) 896-6403

ADDITION/RENOVATION FOR:  
ELIZABETH & DANIEL KENT  
34 EDGEEMERE ROAD  
LYNNFIELD, MA

NOTE:  
THE PLANS SHOWN ARE  
THE SOLE PROPERTY OF  
THE DESIGNER AND CAN  
NOT BE COPIED.  
REPRODUCED AND/OR  
ALTERED WITHOUT THE  
EXPRESS WRITTEN  
CONSENT OF THE  
DESIGNER


SCALE :  
1/4" = 1'-0"

DATE :  
10/10/2023


PROJ. NO.  
2022-7811

STAMP :  
DWG. NO. :

A4

 


(PROGRESS PRINT  
NOT FOR CONSTRUCTION)

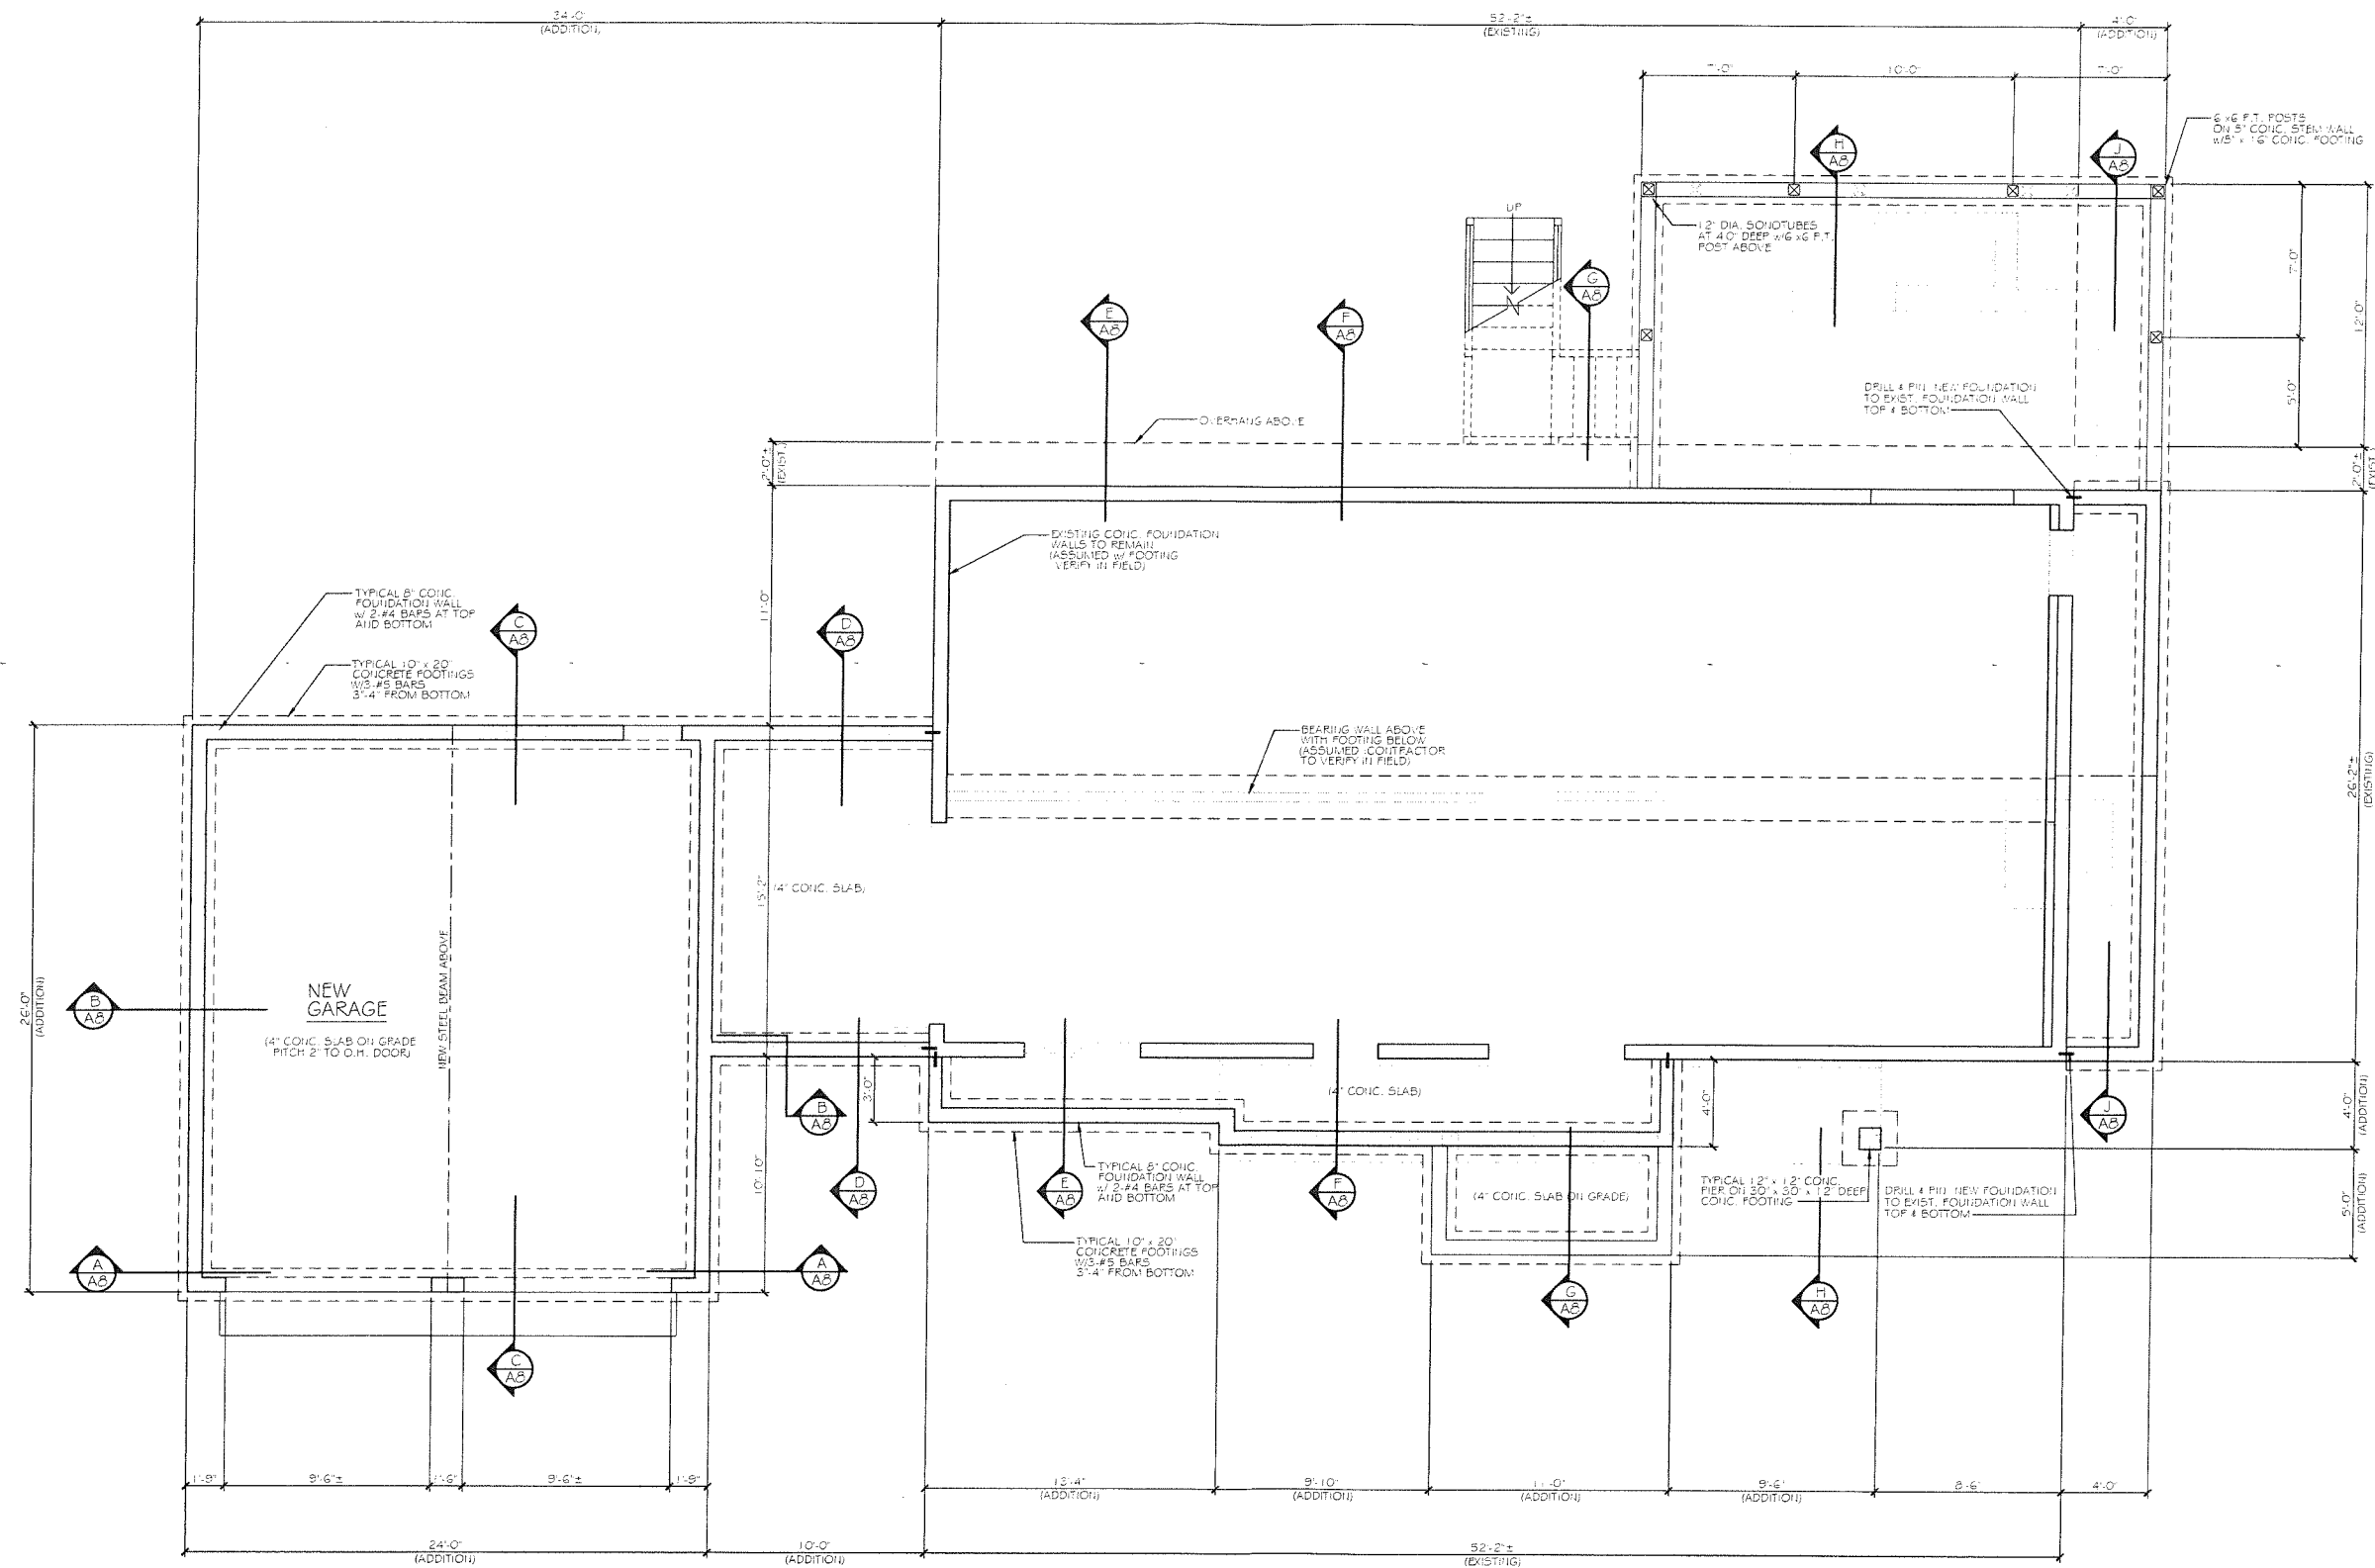


### FOUNDATION PLAN

NOTE:  
FOUNDATION CONTRACTOR TO PROVIDE 5/8" DIA. ANCHOR BOLTS AT 1' o.c. WITH MINIMUM EMBEDMENT OF 7" INTO CONCRETE. ALL SILL PLATES TO BE CONNECTED USING 3"x3"x1/4" SQUARE PLATE WASHERS.

 

(PROGRESS PRINT  
NOT FOR CONSTRUCTION)

STRUCTURAL ENGINEER:  
ERIC CEDERHOLM P.E.  
TRANSITION ENGINEER.  
P.O. BOX 576 COTUIT, MA  
(508) 404-0358

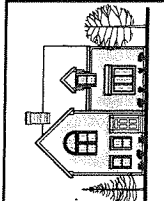

DESIGNED/DRAWN BY:  
THOMAS A. MOORE DESIGN CO.  
P.O. BOX 2124 949 ROUTE 137  
BREWSTER, MA. (508) 896-6403

ADDITION/RENOVATION FOR:  
ELIZABETH & DANIEL KENT  
34 EDGEEMERE ROAD  
LYNNFIELD, MA

NOTE:  
THE PLANS SHOWN ARE  
THE SOLE PROPERTY OF  
THE DESIGNER AND CAN  
NOT BE COPIED,  
REPRODUCED AND/OR  
ALTERED WITHOUT THE  
EXPRESS WRITTEN  
CONSENT OF THE  
DESIGNER.

SCALE :  
1/4" = 1'-0"

DATE :  
10/10/2023

PROJ. NO.  
2022-7811

STAMP : DWG. NO. :

**A5**