


Plot Date: Thursday, March 18, 2021
 File Name: C:\01-Projects\Residential\Lynnfield\06-CD's\S1_2-FramingPlans.aec

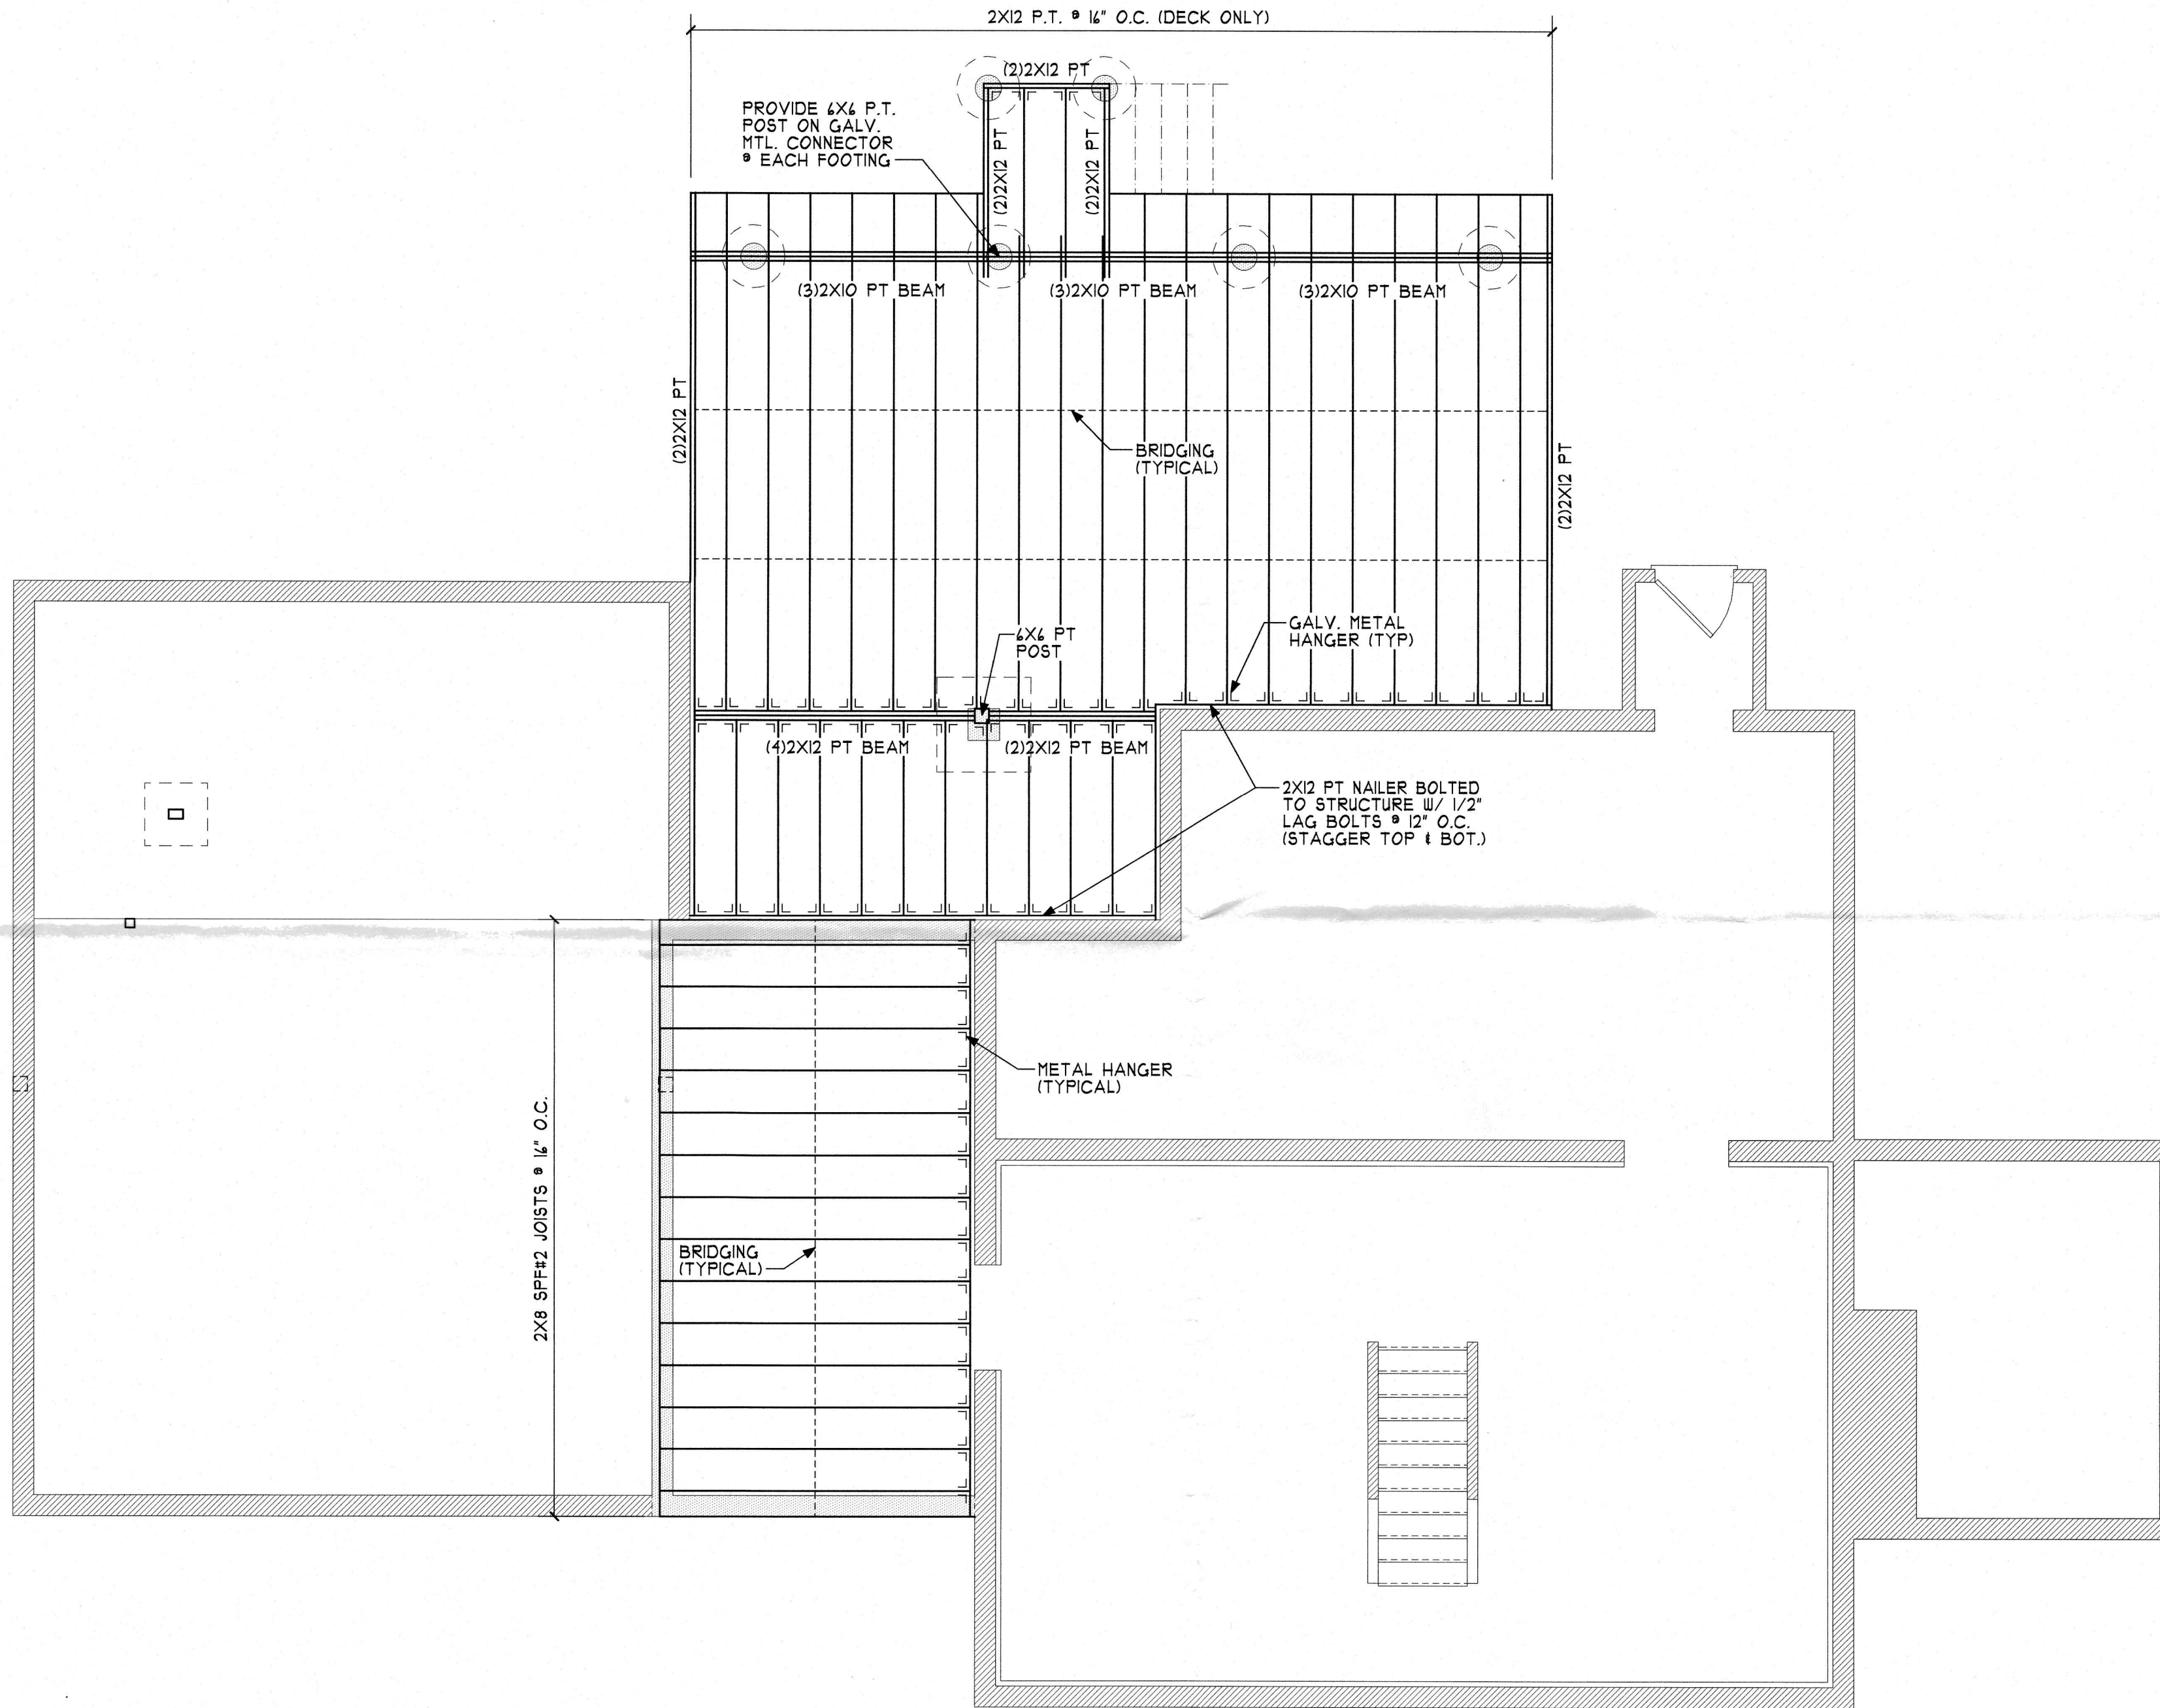

FIRST FLOOR FRAMING PLAN
 SCALE: 1/4" = 1'-0"

**PORAVAS
 DESIGN &
 CONSULTING**

49 Appleton Street
 Melrose, MA 02176

Telephone:
 339-927-1579
 E-Mail:
 chris@poravasdesign.com

*Proposed
 Renovations &
 Additions to:*

47 Homestead Road
 Lynnfield, MA

Submitted for:
 Building Permit Set

Scale:
 1/4" = 1'-0"

Drawn by:
 C A Poravas

File Name:
 S1_2-FramingPlans.aec

Date:
 March 12, 2021

Revisions:
 Rev # Date

Rev #	Date
.	.
.	.
.	.
.	.
.	.

Drawing Number

S1.2