
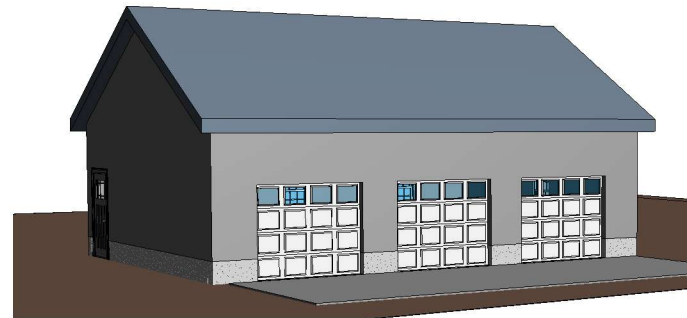


THESE DRAWING ARE
FOR PROPOSED
ARCHITECTURE
REASON ONLY

NEW PARKING GARAGE

OWNER:

ADDRESS: 687 CHESTNUT STREE LYNFIELD MA, 01940

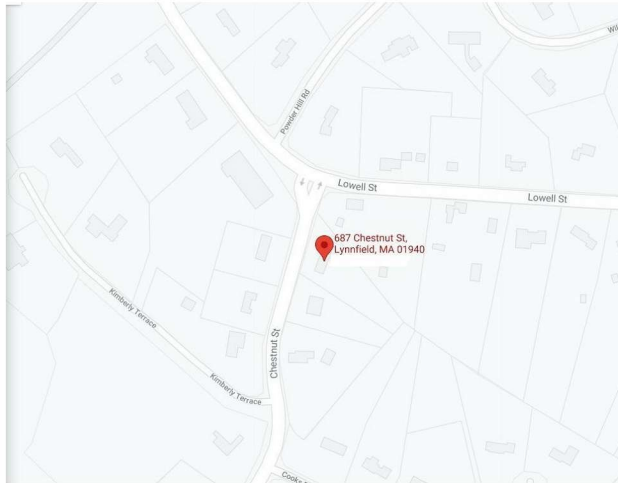


1

No.	Description	Date


Owner:

**PROPOSED CAR
GARAGE
COVER SHEET**

Project Number	19
Date	MARCH 8, 2021
Drawn By	ADIMR TOSKA
Checked By	
Scale	A000

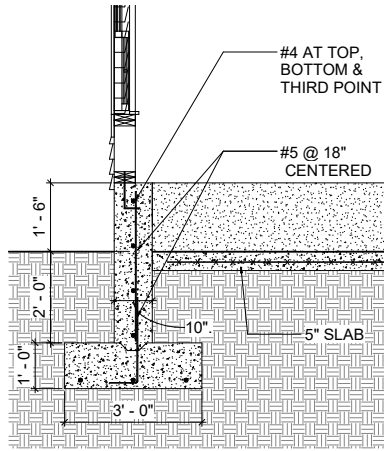

② Section 1
1" = 1'-0"

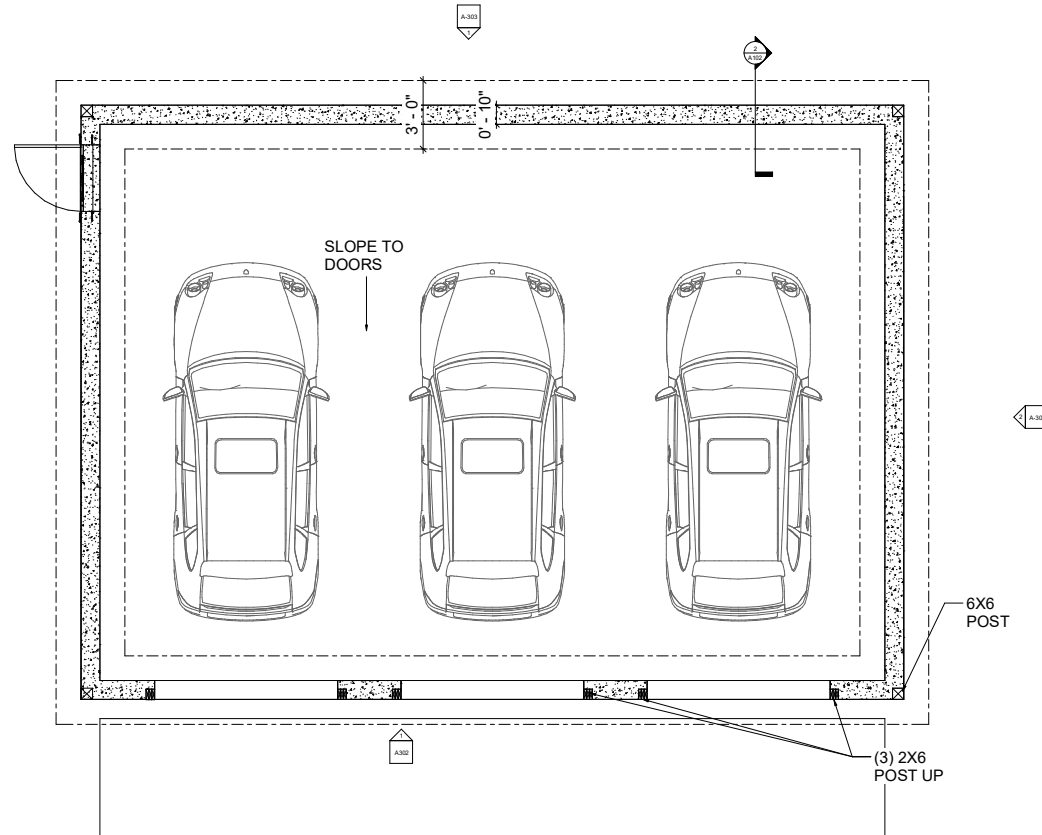

① FOUNDATION PLAN
1/2" = 1'-0"

THESE DRAWING ARE FOR PROPOSED ARCHITECTURE REASON ONLY

No.	Description	Date



Owner:

PROPOSED CAR GARAGE

FOUNDATION PLAN

Project Number	19
Date	MARCH 8, 2021
Drawn By	ADMIR TOSKA
Checked By	
A102	
Scale	

THESE DRAWING ARE FOR PROPOSED ARCHITECTURE REASON ONLY

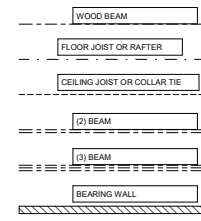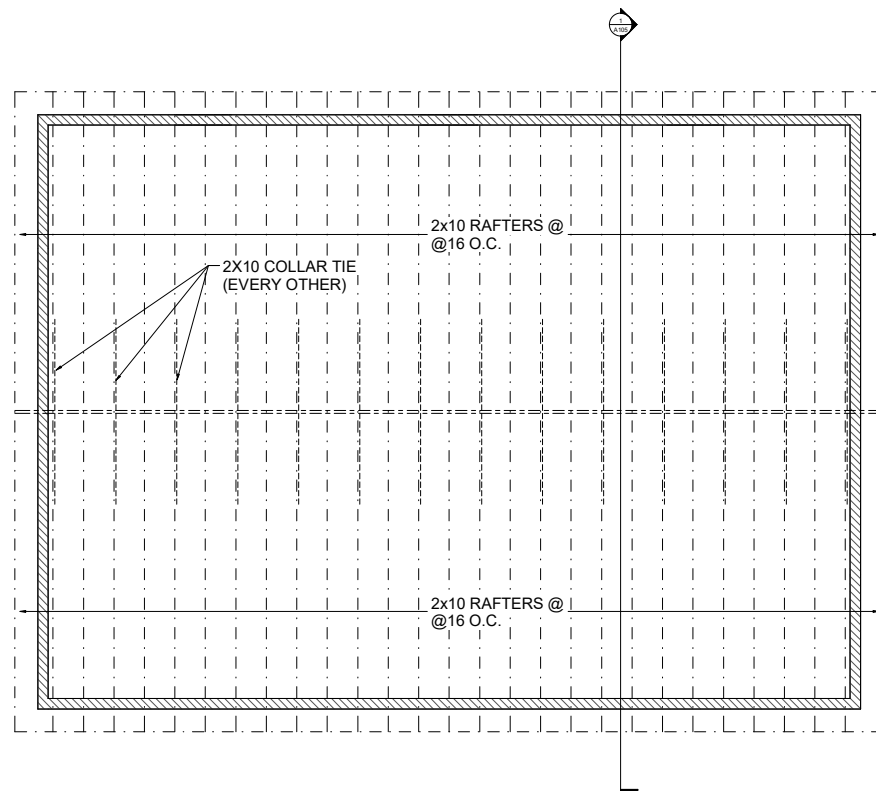

1 ROOF FRAMING PLAN
1/2" = 1'-0"

No.	Description	Date

Owner:

PROPOSED CAR GARAGE

ROOF FRAMING PLAN

Project Number	19
Date	MARCH 8, 2021
Drawn By	ADIMR TOSKA
Checked By	
Scale	


A103

THESE DRAWING ARE
FOR PROPOSED
ARCHITECTURE
REASON ONLY

POOL



EXISTING HOUSE

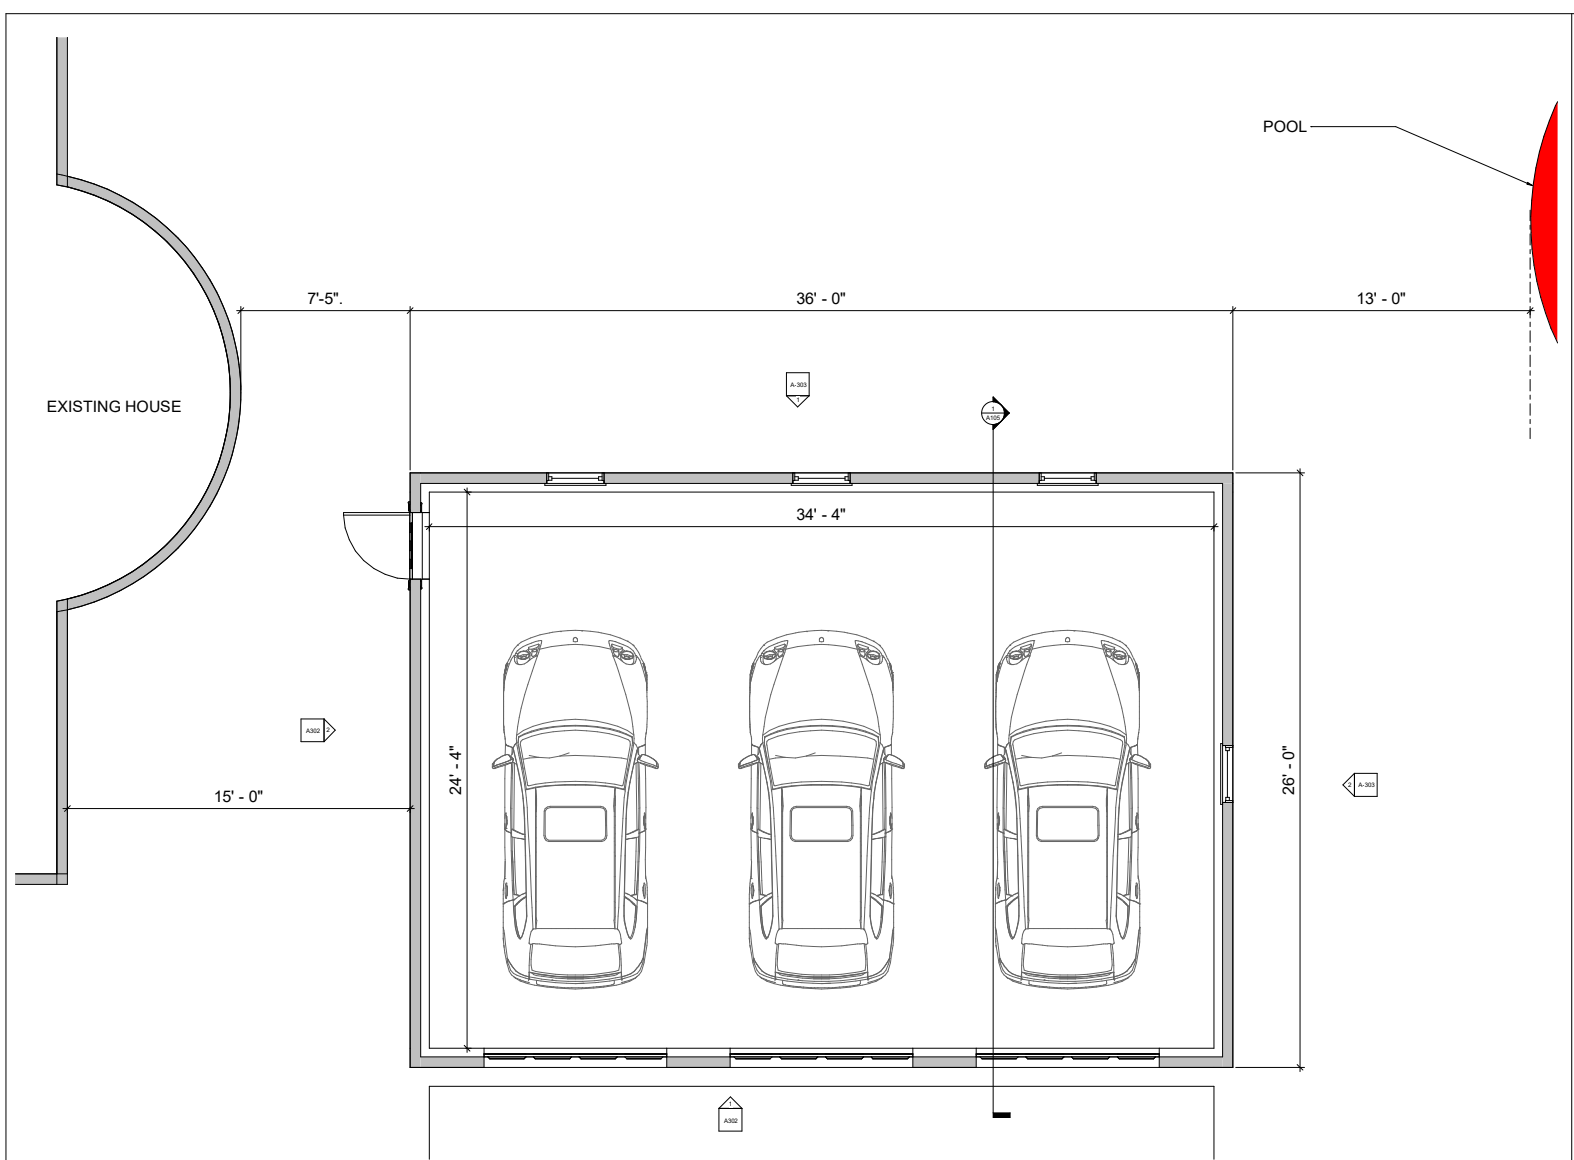

No.	Description	Date

Owner:

PROPOSED CAR GARAGE


PROPOSED FLOOR PLAN

Project Number 19
Date MARCH 8, 2021
Drawn By ADIMR TOSKA
Checked By


A104

Scale

1 FIRST FLOOR
1/2" = 1'-0"

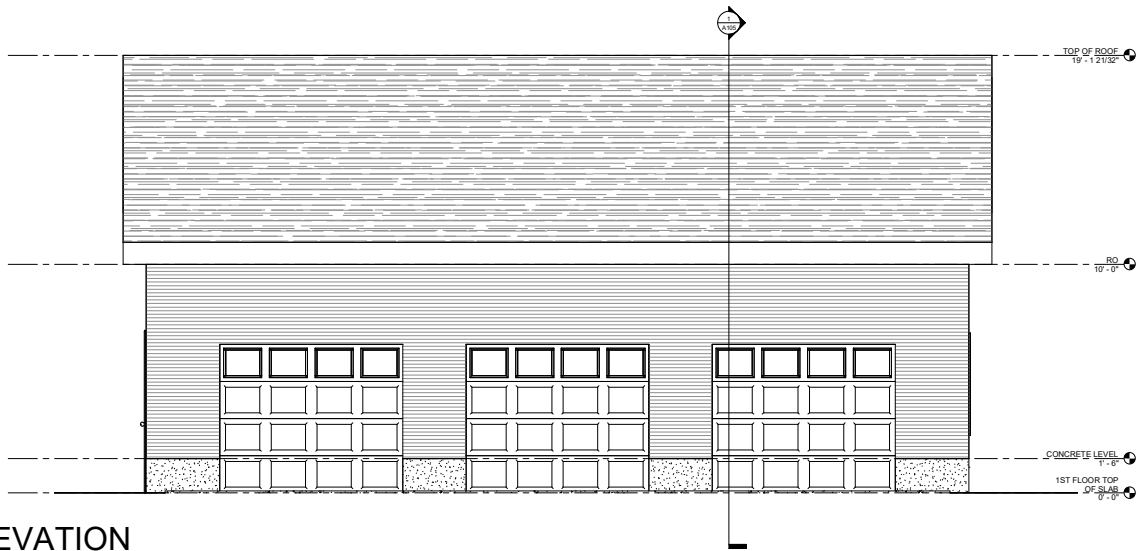

① FRONT ELEVATION
1/2" = 1'-0"

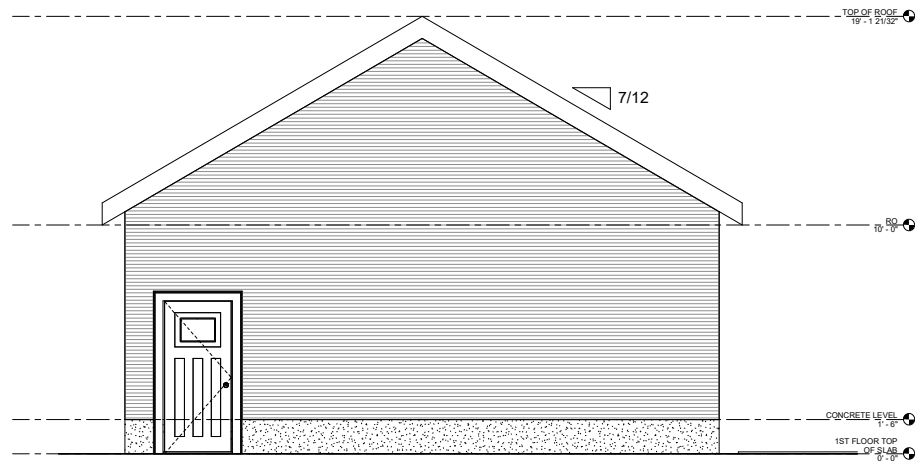

② LEFT ELEVATION
1/2" = 1'-0"

THESE DRAWING ARE
FOR PROPOSED
ARCHITECTURE
REASON ONLY

No.	Description	Date

Owner:

PROPOSED CAR GARAGE

FRONT & LEFT ELEVATION

Project Number 19

Date MARCH 8, 2021


Drawn By ADMIR TOSKA

Checked By


A302

Scale

THESE DRAWING ARE FOR PROPOSED ARCHITECTURE REASON ONLY

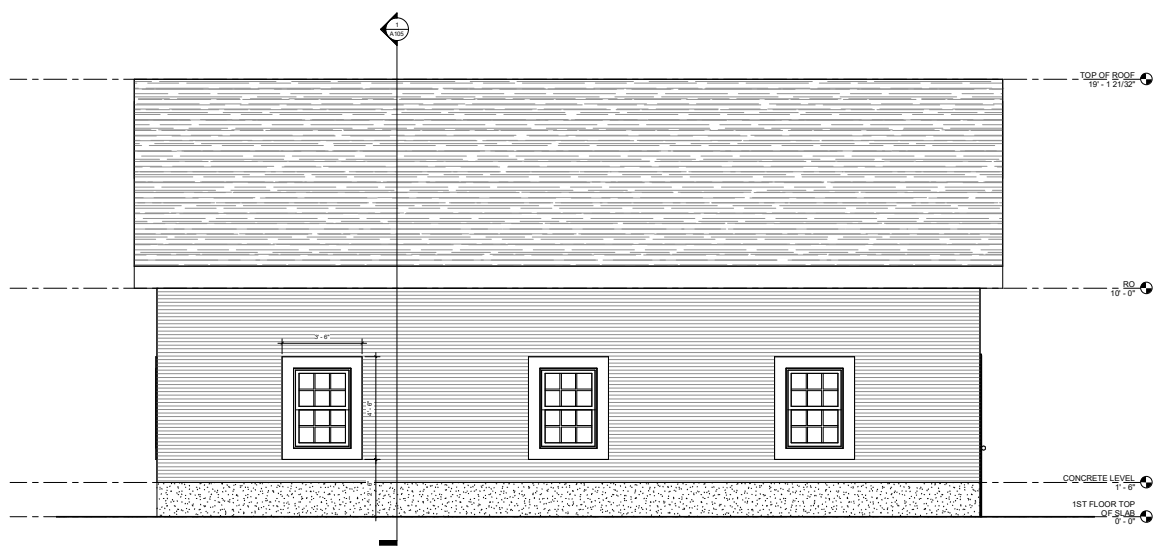

1 REAR ELEVATION
1/2" = 1'-0"

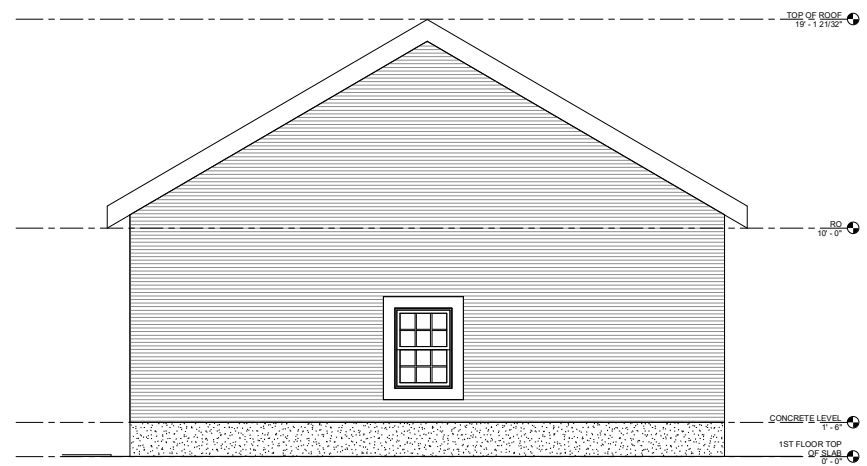

2 RIGHT ELEVATION
1/2" = 1'-0"

No.	Description	Date


Owner:
PROPOSED CAR GARAGE
REAR AND RIGHT ELEVATION

Project Number 19
 Date MARCH 8, 2021
 Drawn By ADMIR TOSKA
 Checked By


A-303

Scale


THESE DRAWING ARE
FOR PROPOSED
ARCHITECTURE
REASON ONLY

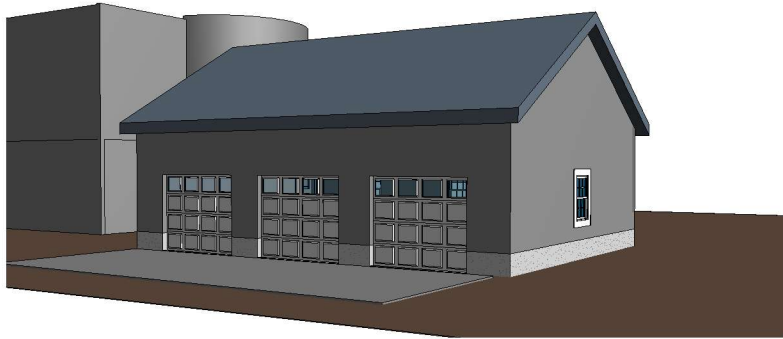


1 3D View 1

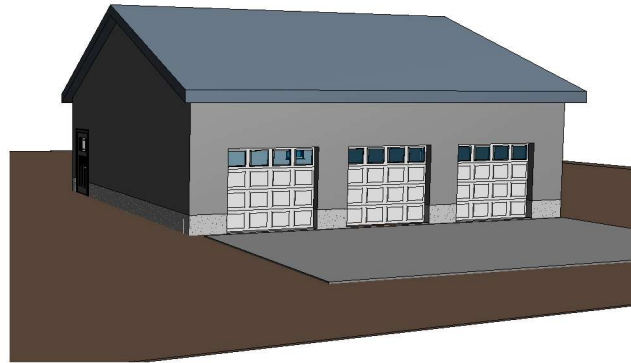

2 3D View 2

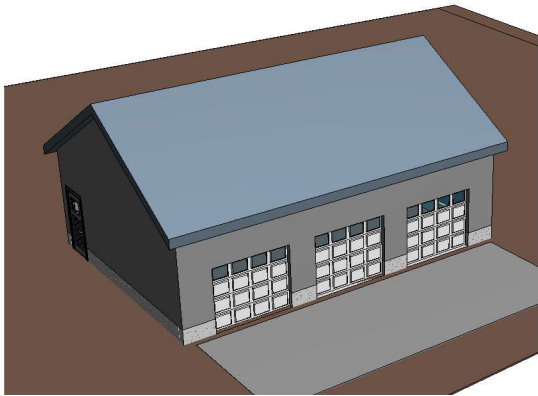

3 3D View 3

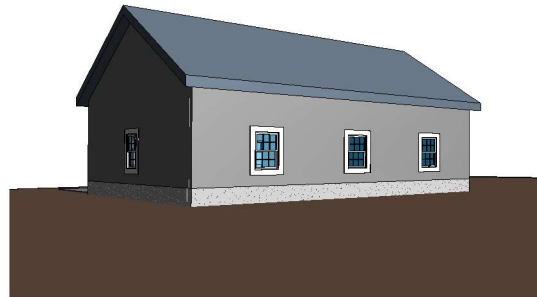

4 3D View 4

No.	Description	Date

Owner:
PROPOSED CAR GARAGE
3D VIEWS

Project Number	19
Date	MARCH 8, 2021
Drawn By	ADIMR TOSKA
Checked By	
A-401	
Scale	