


Site Plan in LYNNFIELD, MASS.

Hayes Engineering, Inc.
Civil Engineers & Land Surveyors
603 Salem Street
Wakefield, MA 01880

Telephone: 781.246.2800
Facsimile: 781.246.7596
www.hayeseng.com

Scale: 1" = 10'

 

July 14, 2020

#771 SALEM STREET EVERETT BANK PERIMETER



EVERETT BANK


TOTAL SIGN AREA: 28.8 S.F.
SIGN MESSAGE AREA: 15.7 S.F.
(EXISTING)

EVERETT BANK

SIGN AREA: 12 S.F.
SIGN MESSAGE AREA: 7 S.F.
(EXISTING)

SIGN "EVERETT BANK" "ENTER"
TOTAL SIGN AREA: 7 F.S.±
SIGN MESSAGE AREA: 1.5 F.S.±
(PROPOSED)

SIGN "ENTER ONLY" (PROPOSED)

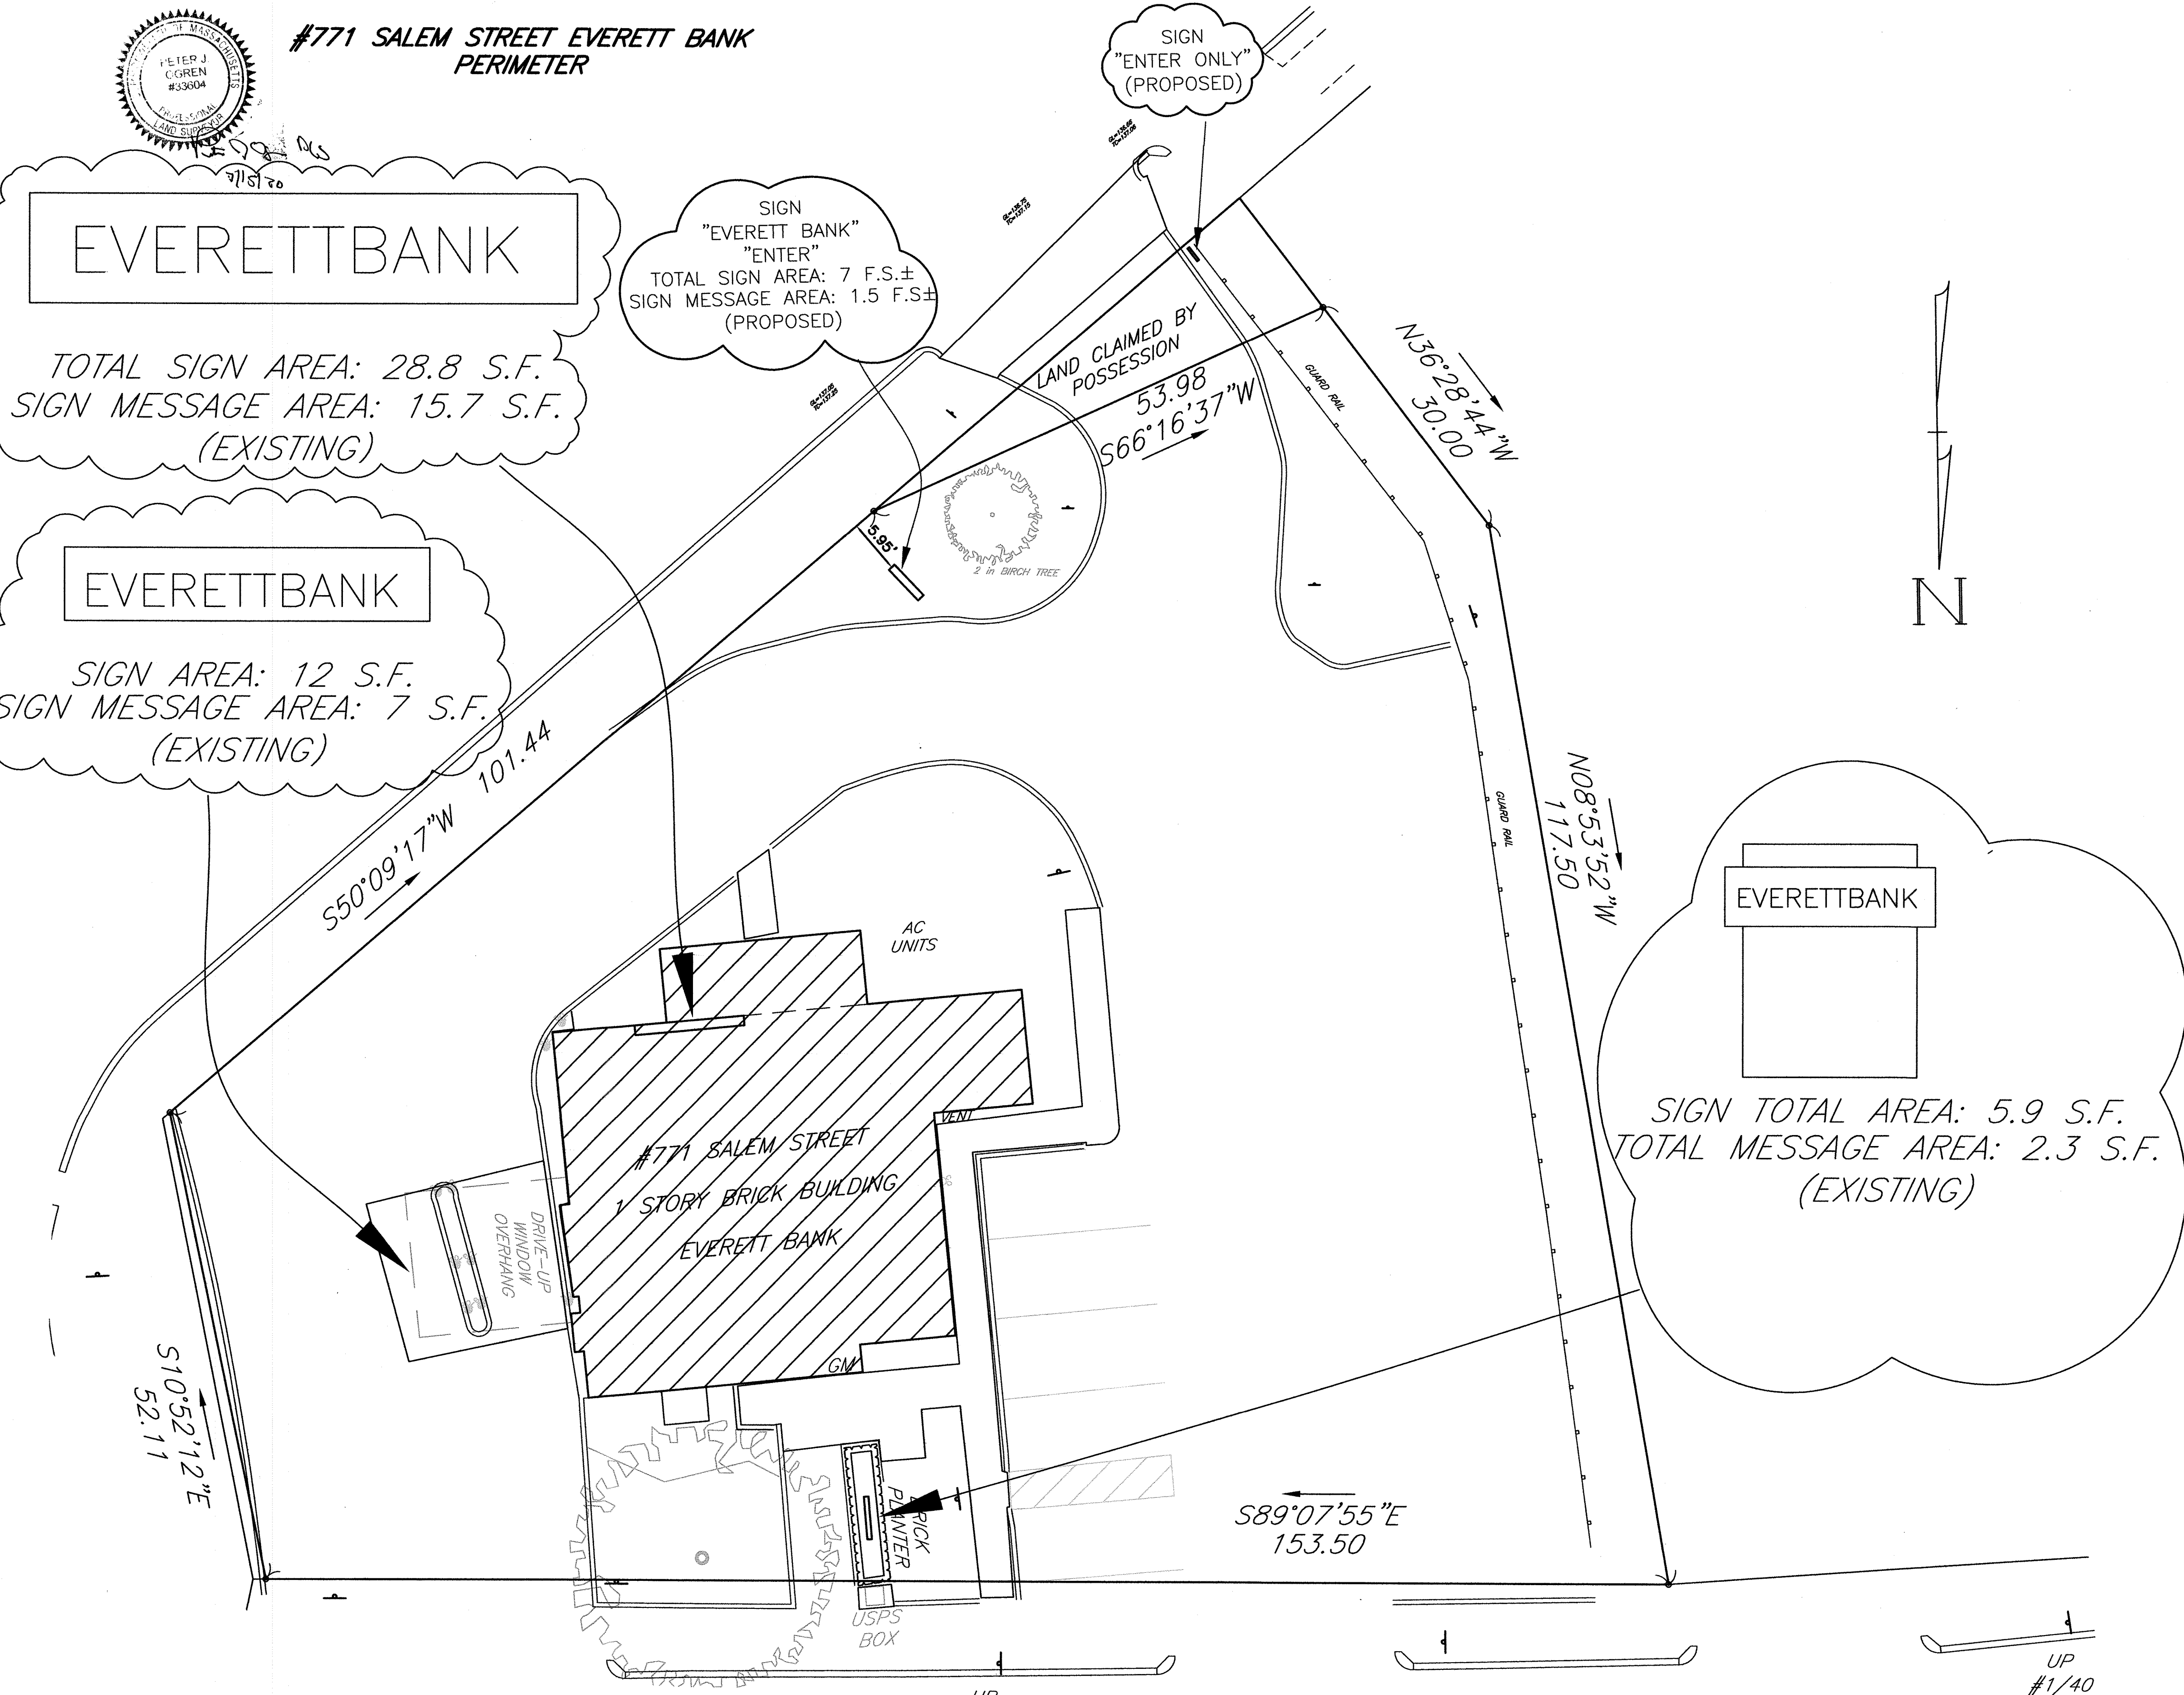

EVERETT BANK

SIGN TOTAL AREA: 5.9 S.F.
TOTAL MESSAGE AREA: 2.3 S.F.
(EXISTING)

