


- NOTES:
- EXISTING CONDITIONS SURVEY PROVIDED BY HAYES ENGINEERING, INC. DATED 03-11-2021
 - CONTRACTOR SHALL STAKE OUT ALL SITE IMPROVEMENTS BOTH HORIZONTALLY AND VERTICALLY IN THE FIELD, AND SUCH STAKEOUT TO BE APPROVED BY THE ARCHITECT PRIOR TO CONSTRUCTION.
 - SPOT GRADES AND CONTOURS INDICATED ON THIS PLAN DESCRIBE FINAL SURFACE ELEVATIONS FOR COMPLETED CONSTRUCTION.
 - ALL CHANGES IN PAVEMENT MATERIALS SHALL BE FLUSH WITH EACH OTHER UNLESS OTHERWISE SHOWN.
 - REFER TO SITE UTILITY DRAWINGS FOR SUBSURFACE DRAINAGE AND UTILITY SYSTEMS.
 - IF EXISTING TREE, UTILITIES OR STRUCTURES IMPEDE EXCAVATION ACTIVITIES IN ANY MANNER, CONTRACTOR SHALL INFORM THE ARCHITECT AND OWNER PRIOR TO CONTINUING WITH CONSTRUCTION ACTIVITIES.
 - REGRADED SLOPES SHALL NOT EXCEED 3:1 SLOPE EXCEPT AS SHOWN ON THE PLANS
 - EXTERIOR CONCRETE PAVING AT DOOR THRESHOLDS SHALL BE FLUSH WITH FINISH FLOOR ELEVATION (UNLESS OTHERWISE SHOWN) AND SHALL SLOPE AT 1.5% PITCH AWAY FROM THE BUILDING. REFER TO STRUCTURAL DRAWINGS FOR DETAIL OF PAVEMENT / BUILDING CONNECTION
 - ALL PAVED WALKWAY AREAS, PLAZAS, CROSSWALKS, HANDICAPPED PARKING SPACES, AND ASSOCIATED ACCESS AISLES AND ACCESSIBLE ROUTES SHALL BE GRADED SUCH THAT THEY ARE IN FULL COMPLIANCE WITH THE MASSACHUSETTS ARCHITECTURAL ACCESS BOARD.

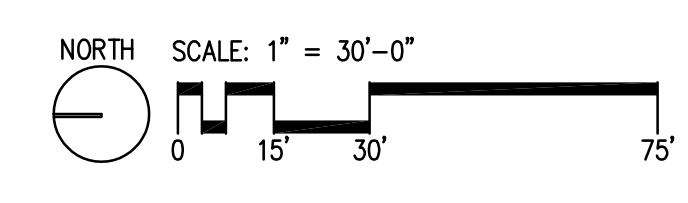

- LEGEND:
- APPROXIMATE LIMIT OF WORK LINE
 - PROPOSED CONTOUR
 - EXISTING CONTOUR
 - PROPOSED SPOT GRADE
 - EXISTING SPOT ELEVATION
 - DIRECTION OF SLOPE
 - TC TOP OF CURB
 - BC BOTTOM OF CURB
 - TR TOP OF RAMP
 - BR BOTTOM OF RAMP
 - TN VERTICAL TO FLUSH TRANSITION CURB
 - TH DOOR THRESHOLD
 - HPLP HIGH POINT/LOW POINT
 - RM RIM ELEVATION
 - CDR CURE CDD BERM
 - VGC VERTICAL GRANITE CURB
 - RVGC RESET VERTICAL GRANITE CURB

TAPPÉ
ARCHITECTS, INC.
PLANNING
DESIGN
SIX EDGERLY PLACE
BOSTON, MA 02114
WWW.TAPPE.COM
TEL 617.451.0200
FAX 617.451.3899

WARNER LARSON
LANDSCAPE ARCHITECTS
130 WEST BROADWAY, BOSTON MA 02127
617.464.1440
warnerlarson.com

**HUCKLEBERRY HILL
ELEMENTARY SCHOOL**
5 KNOLL RD LYNNFIELD, MA 01940

Drawing Issue Record:	1	05/28/21	RECORD SET
-----------------------	---	----------	------------

Project: A1907.00
Date: 05/28/2021
Scale: 1"=30'-0"
Drawn By: MB
Checked By: TJ
Copyright 2021, Tappé Associates, Inc.

GRADING PLAN

L400