


FRONT ELEVATION

SCALE: 1/4" = 1'-0"

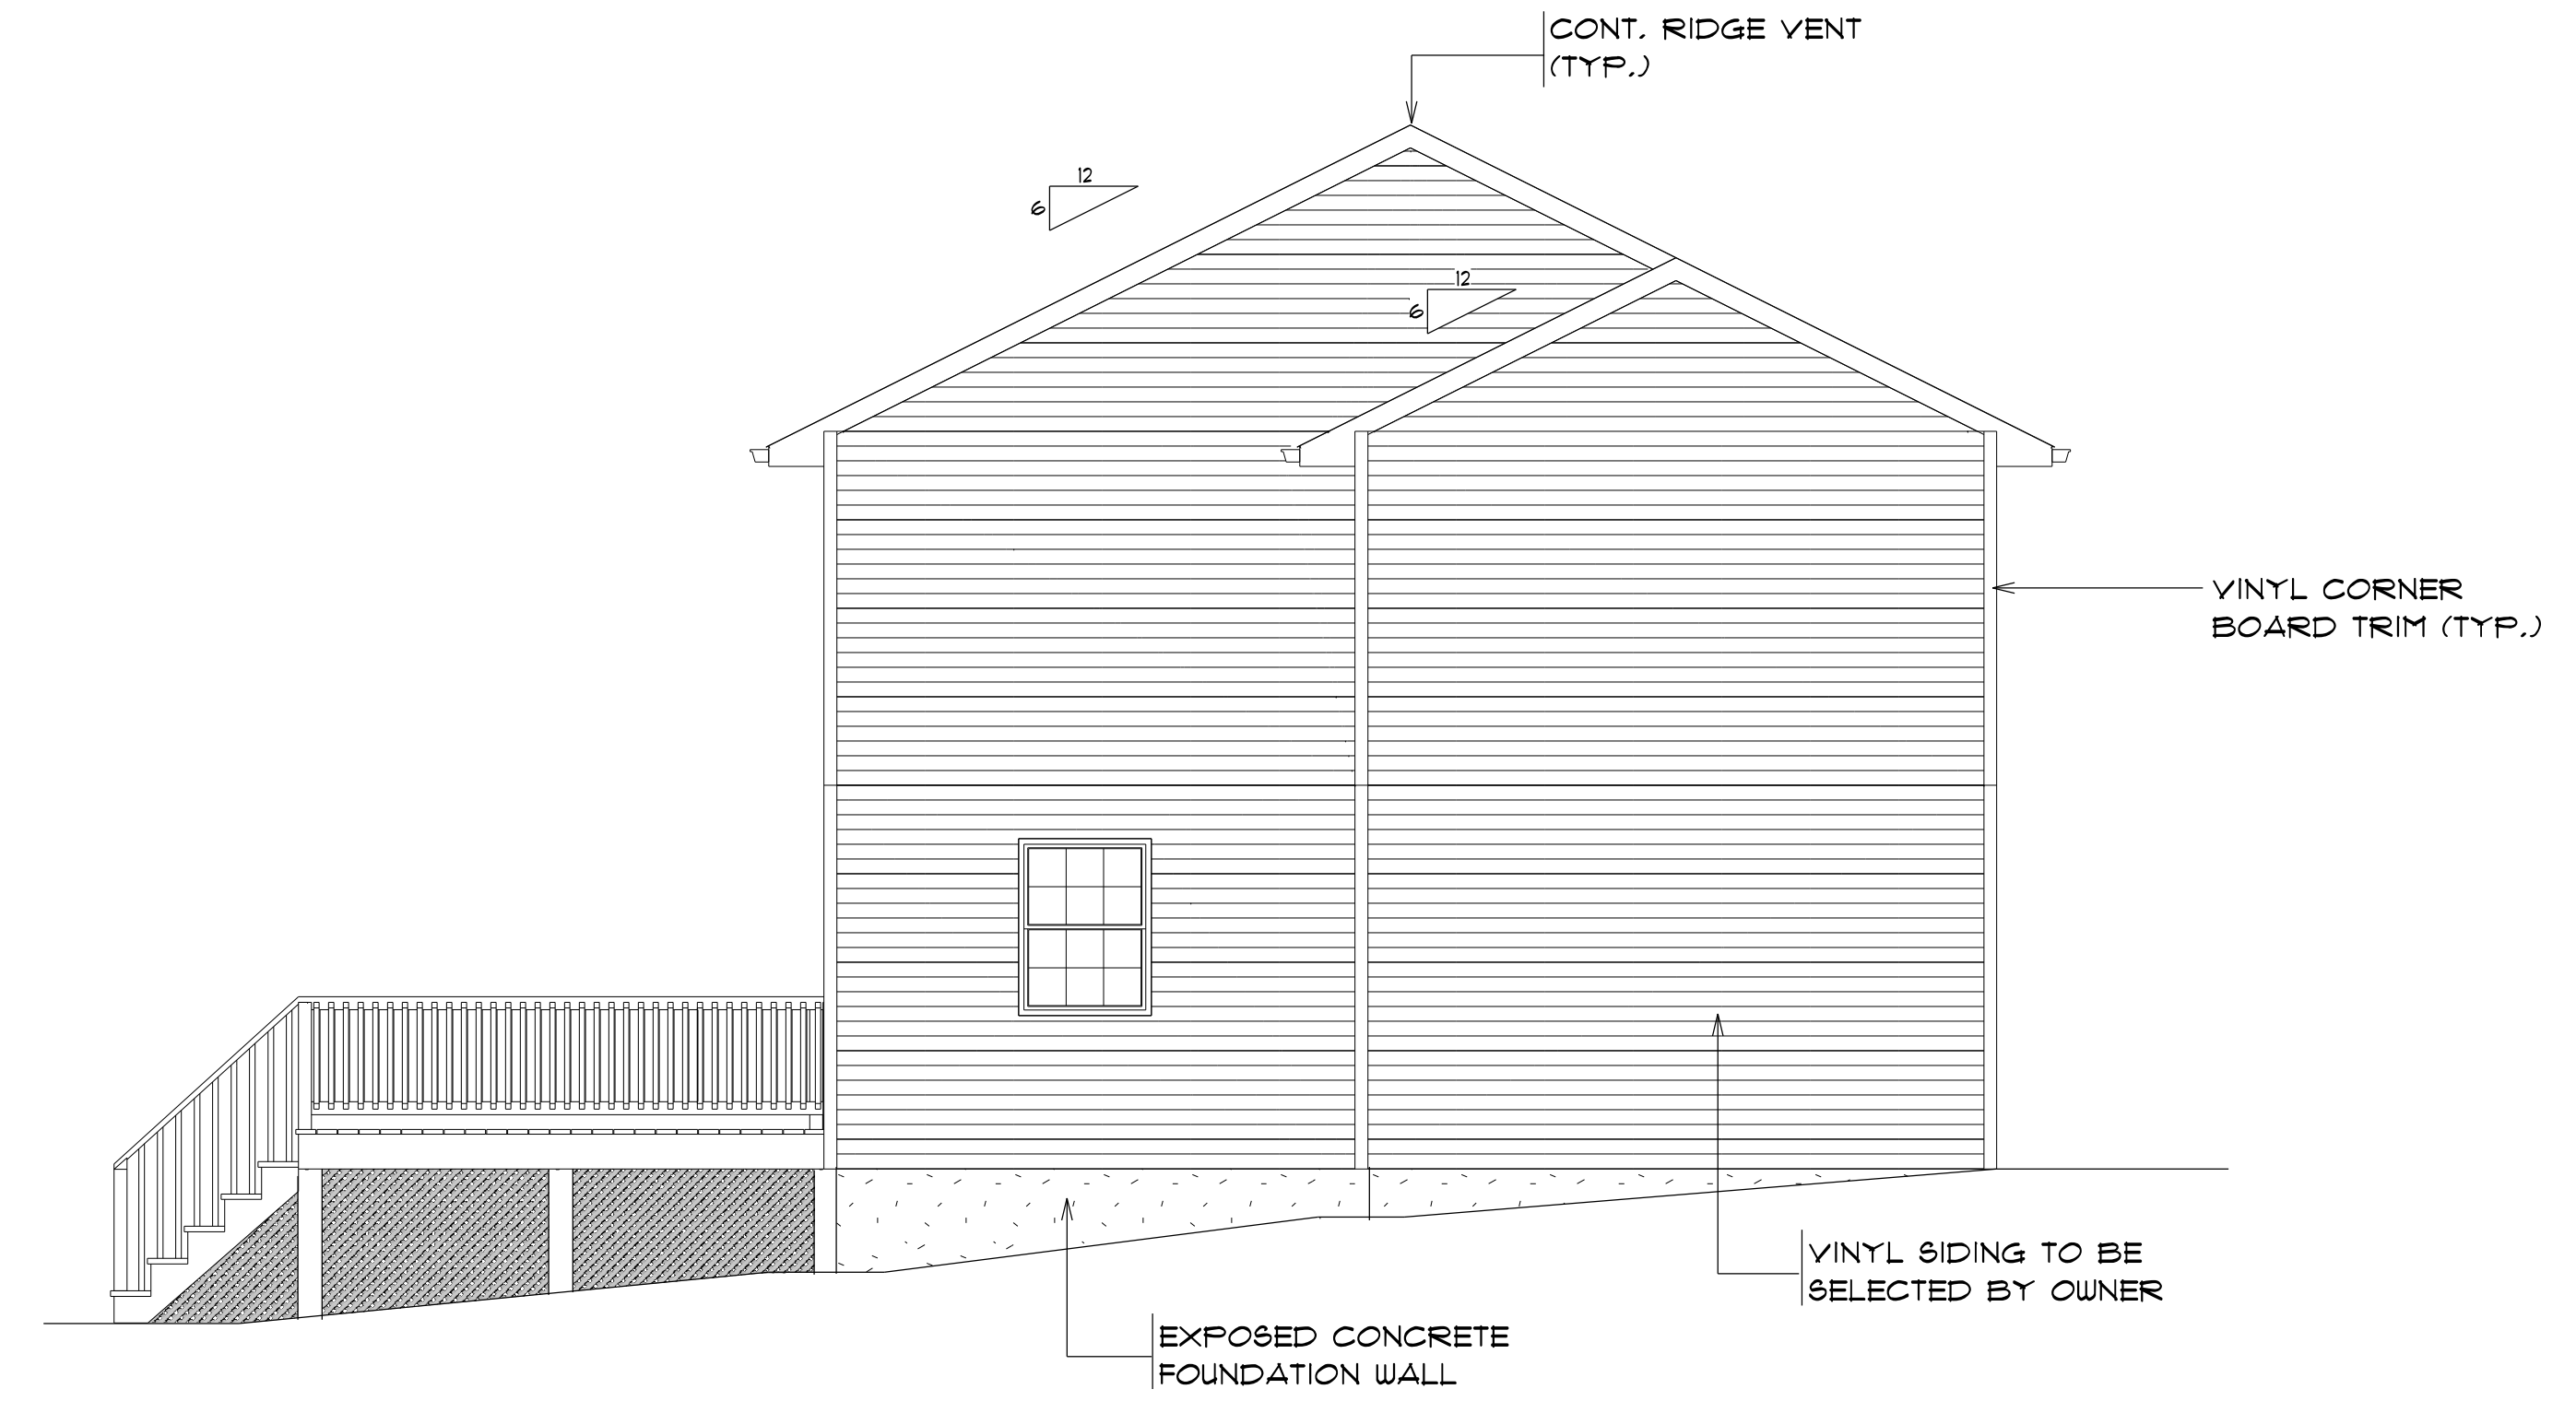


LEFT ELEVATION

SCALE: 1/4" = 1'-0"



REAR ELEVATION

SCALE: 1/4" = 1'-0"

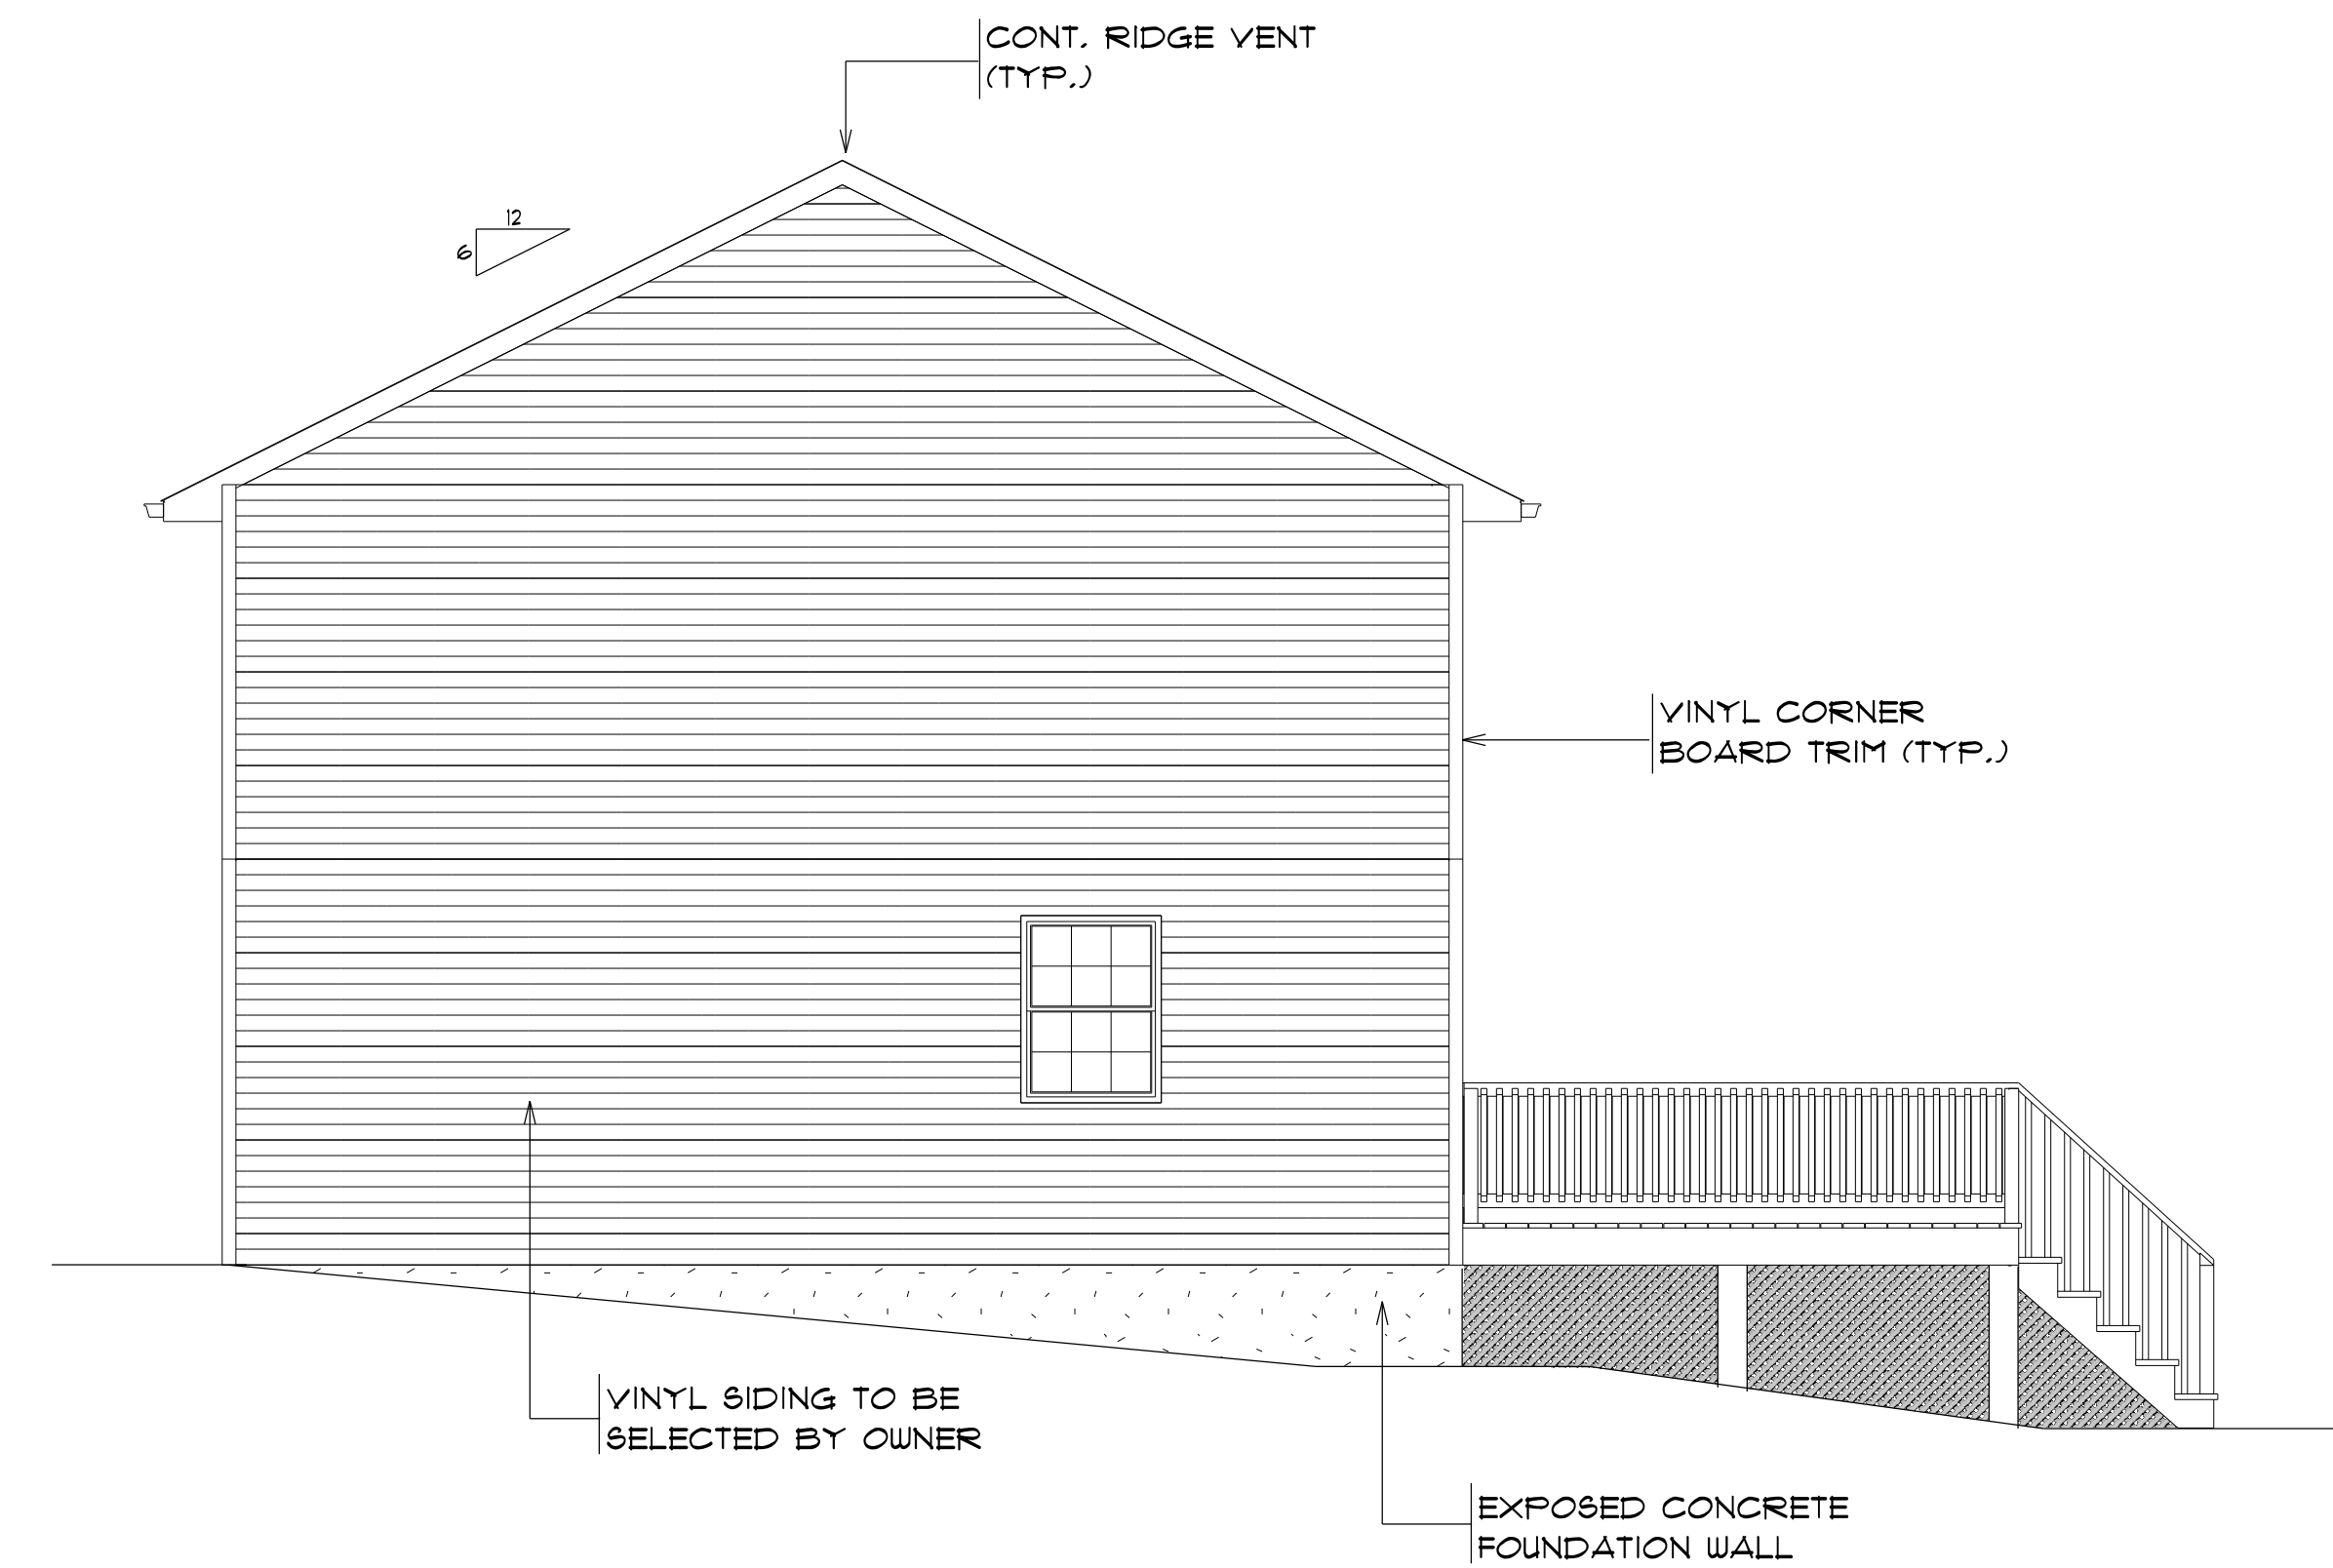

RIGHT ELEVATION

SCALE: 1/4" = 1'-0"

DATE: FEBRUARY 26, 2019

SCALE: AS SHOWN

REVISED:

DRAWN BY: PFM

A - 102

ELEV. DWGS.

SINGLE FAMILY DWELLING
45 LAKEVIEW AVENUE
LYNNFIELD, MA

VISION DESIGN & CONSTRUCTION, INC.
14 WESTERN AVENUE
WAKEFIELD, MA
(781) 844-8645