


J:\Colonial Golf Club - Lynnfield\dwg\CURRENT\26095-40R.dwg, 4/19/2007 12:25:26 PM, Adobe PDF.pc3

### CURVE TABLE

	RADIUS	ARC LENGTH	CHORD BEARING	CHORD DISTANCE
A	313.00'	202.58'	S67°34'27"E	199.07'
B	121.29'	86.74'	-	-
C	229.50'	68.03'	S84°35'46"E	67.79'
D	200.50'	104.51'	-	-
E	780.00'	134.29'	-	-
F	1030.00'	174.15'	-	-

### LOT A TABLE

	BEARING	DISTANCE
1	S76°25'24"W	62.23'
2	S55°15'04"W	128.98'
3	S34°12'01"E	165.66'
4	N54°56'17"E	95.00'
5	N67°30'32"E	83.75'

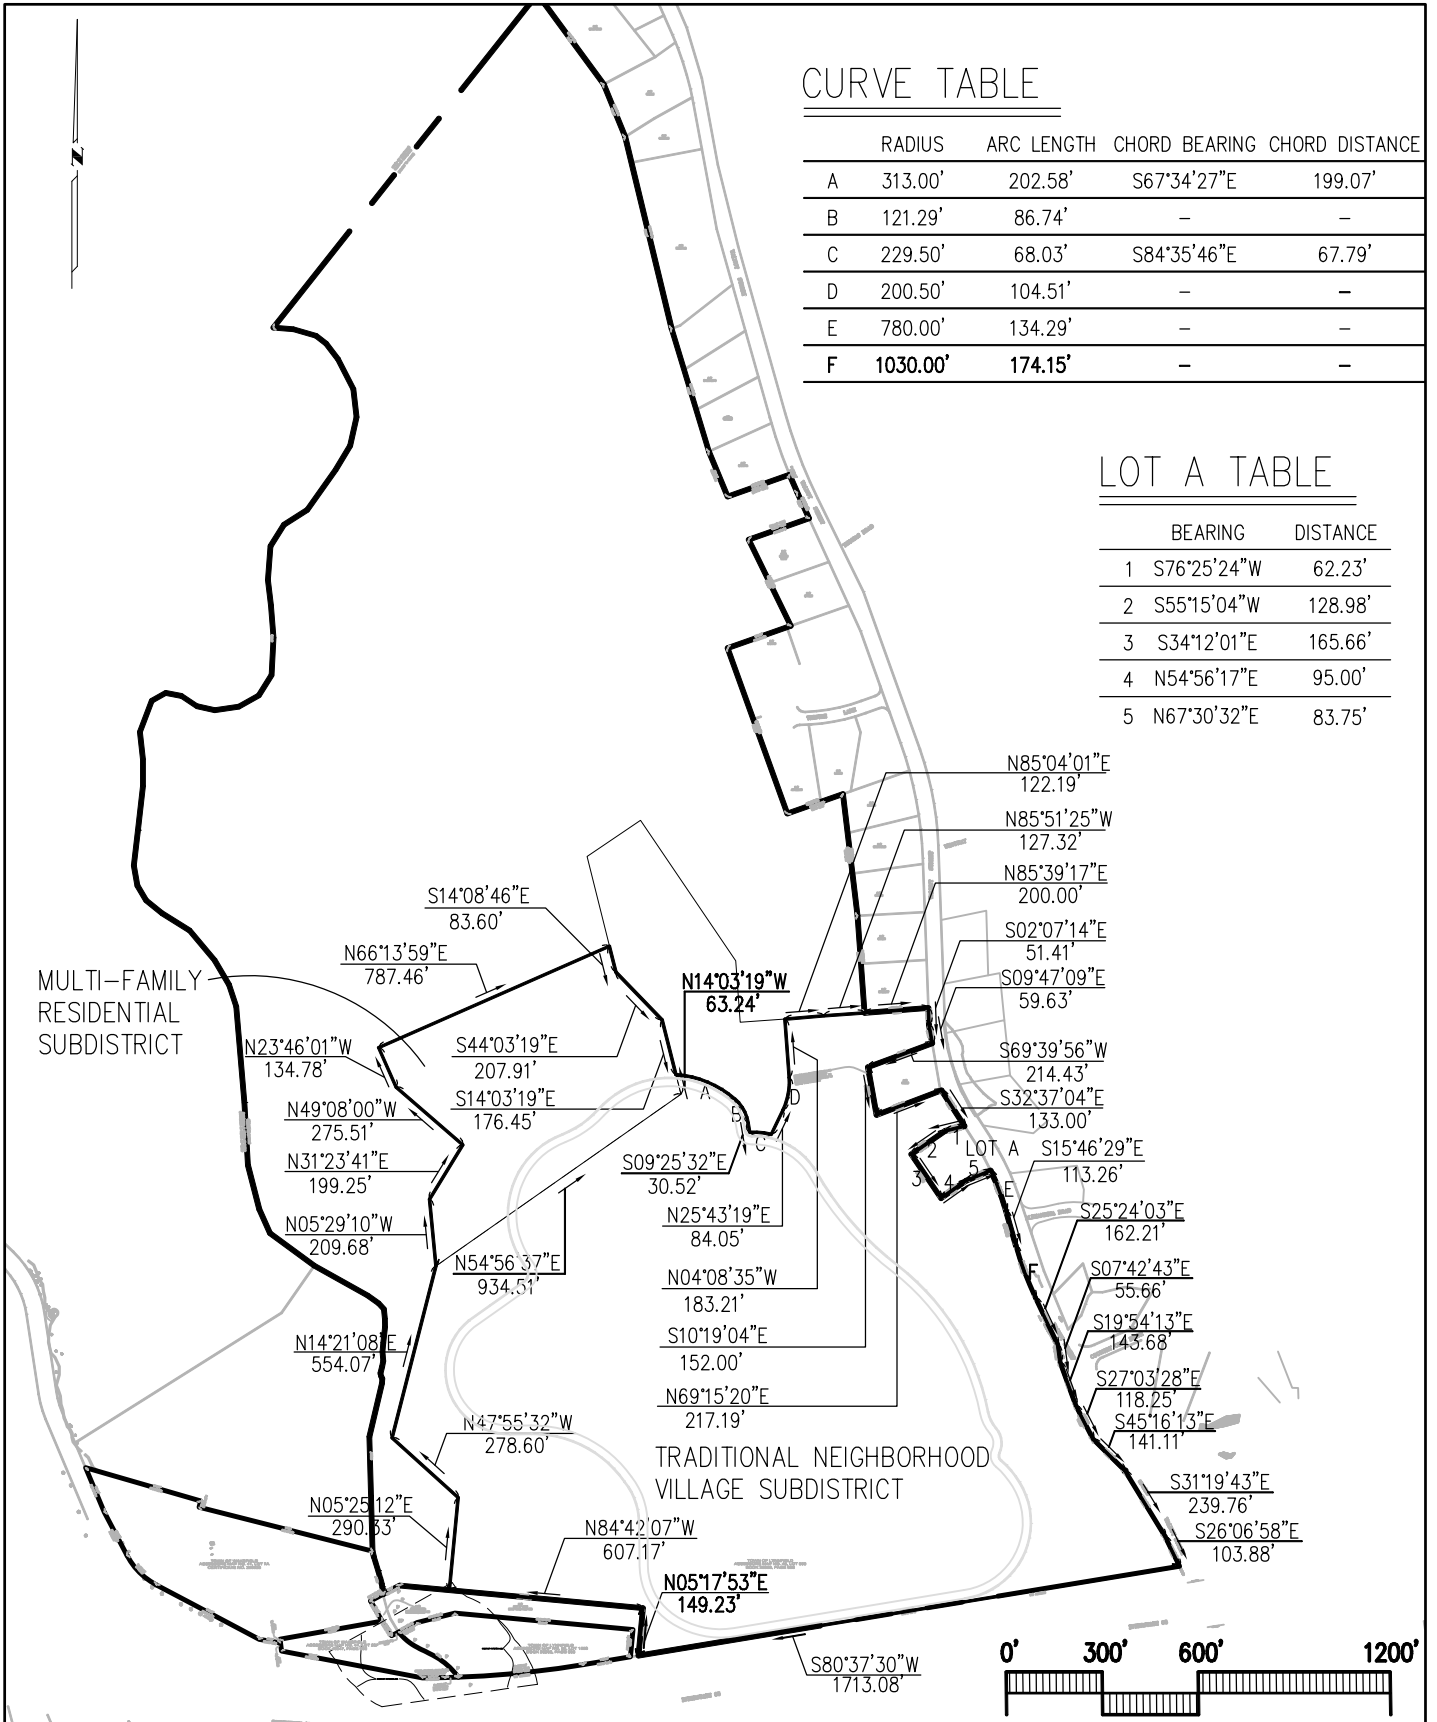

Job #:	26095.W0		
Drawn by:	MJR	Checked By:	TPK
Date:	March 7, 2007		
Scale:	1"=600'		

**Geller DeVellis Inc.**  
 Site Planning  
 Civil Engineering  
 Landscape Architecture  
 70 Walnut Street  
 Wellesley, MA 02481  
 781.237.4111



Title: PLAN OF LAND SHOWING PROPOSED ZONING OVERLAY DISTRICT ENTITLED: PLANNED VILLAGE DEVELOPMENT DISTRICT "PVDD" AND SUBDISTRICTS
