

BROADWAY - NEWBURYPORT TURNPIKE - ROUTE ONE
(1936 STATE HIGHWAY ALTERATION LAYOUT NO. 3199) (VARIABLE WIDTH)

CATCH BASINS WHICH RECEIVE RUNOFF FROM CONSTRUCTION ACTIVITIES TO BE PROTECTED BY SITSACKS.

Drawing No.: SP
SHEET 2 OF 4

SITE PLAN
KELLY JEEP
#325 BROADWAY
LYNNFIELD, MASS.

Scale: 1"=20'
Date: November 2, 2017

16	Rear parking, Poles, Conduits, Well detail	8-12-2019
15	Trans Pad, grading over infiltration	8-9-2019
14	Grading out of Earth, Drain, ramp along Bld.	6-28-2019
13	Drainage and Infiltration	6-12-2019
12	Light Pole Locations	4-19-2019
11	Gen. Pump, parking in rear	3-19-2019
10	Architectural changes	2-26-2019
9	Parking Along Access Drive	2-20-2019
8	Conduit routes	2-12-2019
7	Com. Comments	10-19-2018
6	Issues for Construction	10-18-2018
5	For Building Permit	9-7-2018
4	Transformer, elect. to bid	8-10-2018
3	Site information	6-19-2018
2	Water location, electric conduits	4-5-2018
1	PARKING LAYOUT	12-5-2017
No.	Revision	Date

Issued for Construction
 Issued for Bid
 Issued for Permit
 Issued for Review
 Issued for Bid

Drawn By: FLD
 Checked By: EBD
 Project File: LYF-0417C
 Comp. No.: LYF83
 Issued for Permit
 Issued for Review
 Issued for Bid



Seal:

Owner / Applicant
 Kelly Automotive Group
 155 Andover Street
 Danvers, MA 01923

Prepared By:

 Hayes Engineering, Inc.
 603 Salem Street
 Wakefield, MA 01880
 Ph: 781-246-2300
 Fax: 781-246-7586
 www.Hayeseng.com

Prepared For:

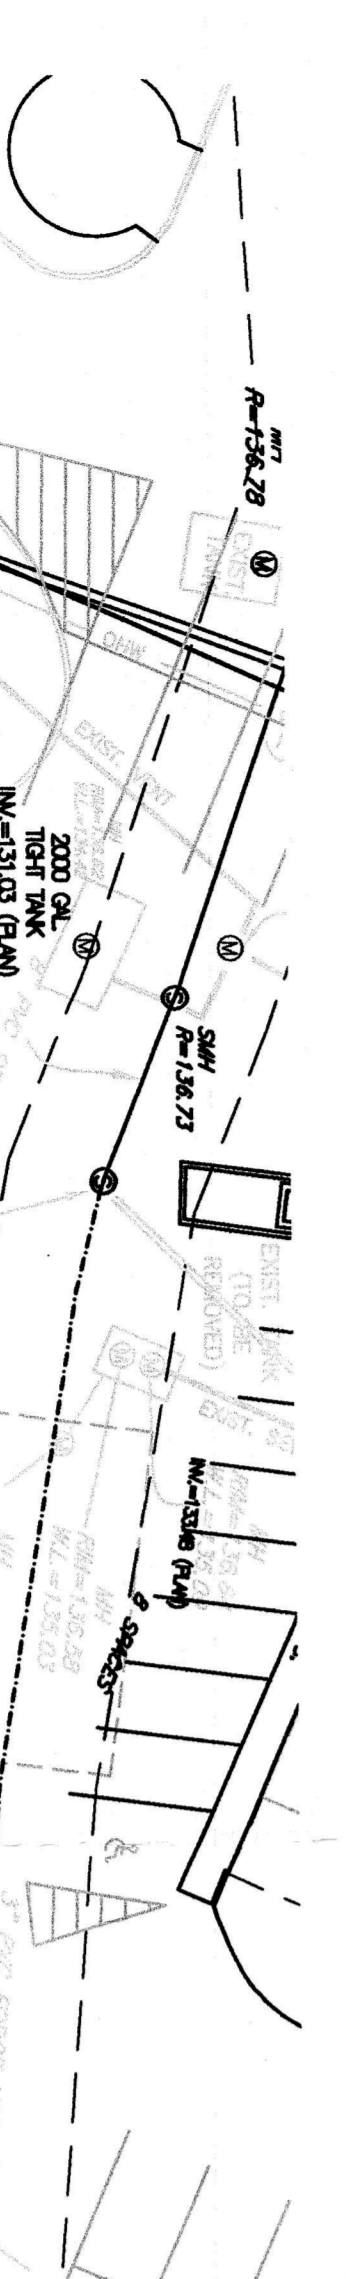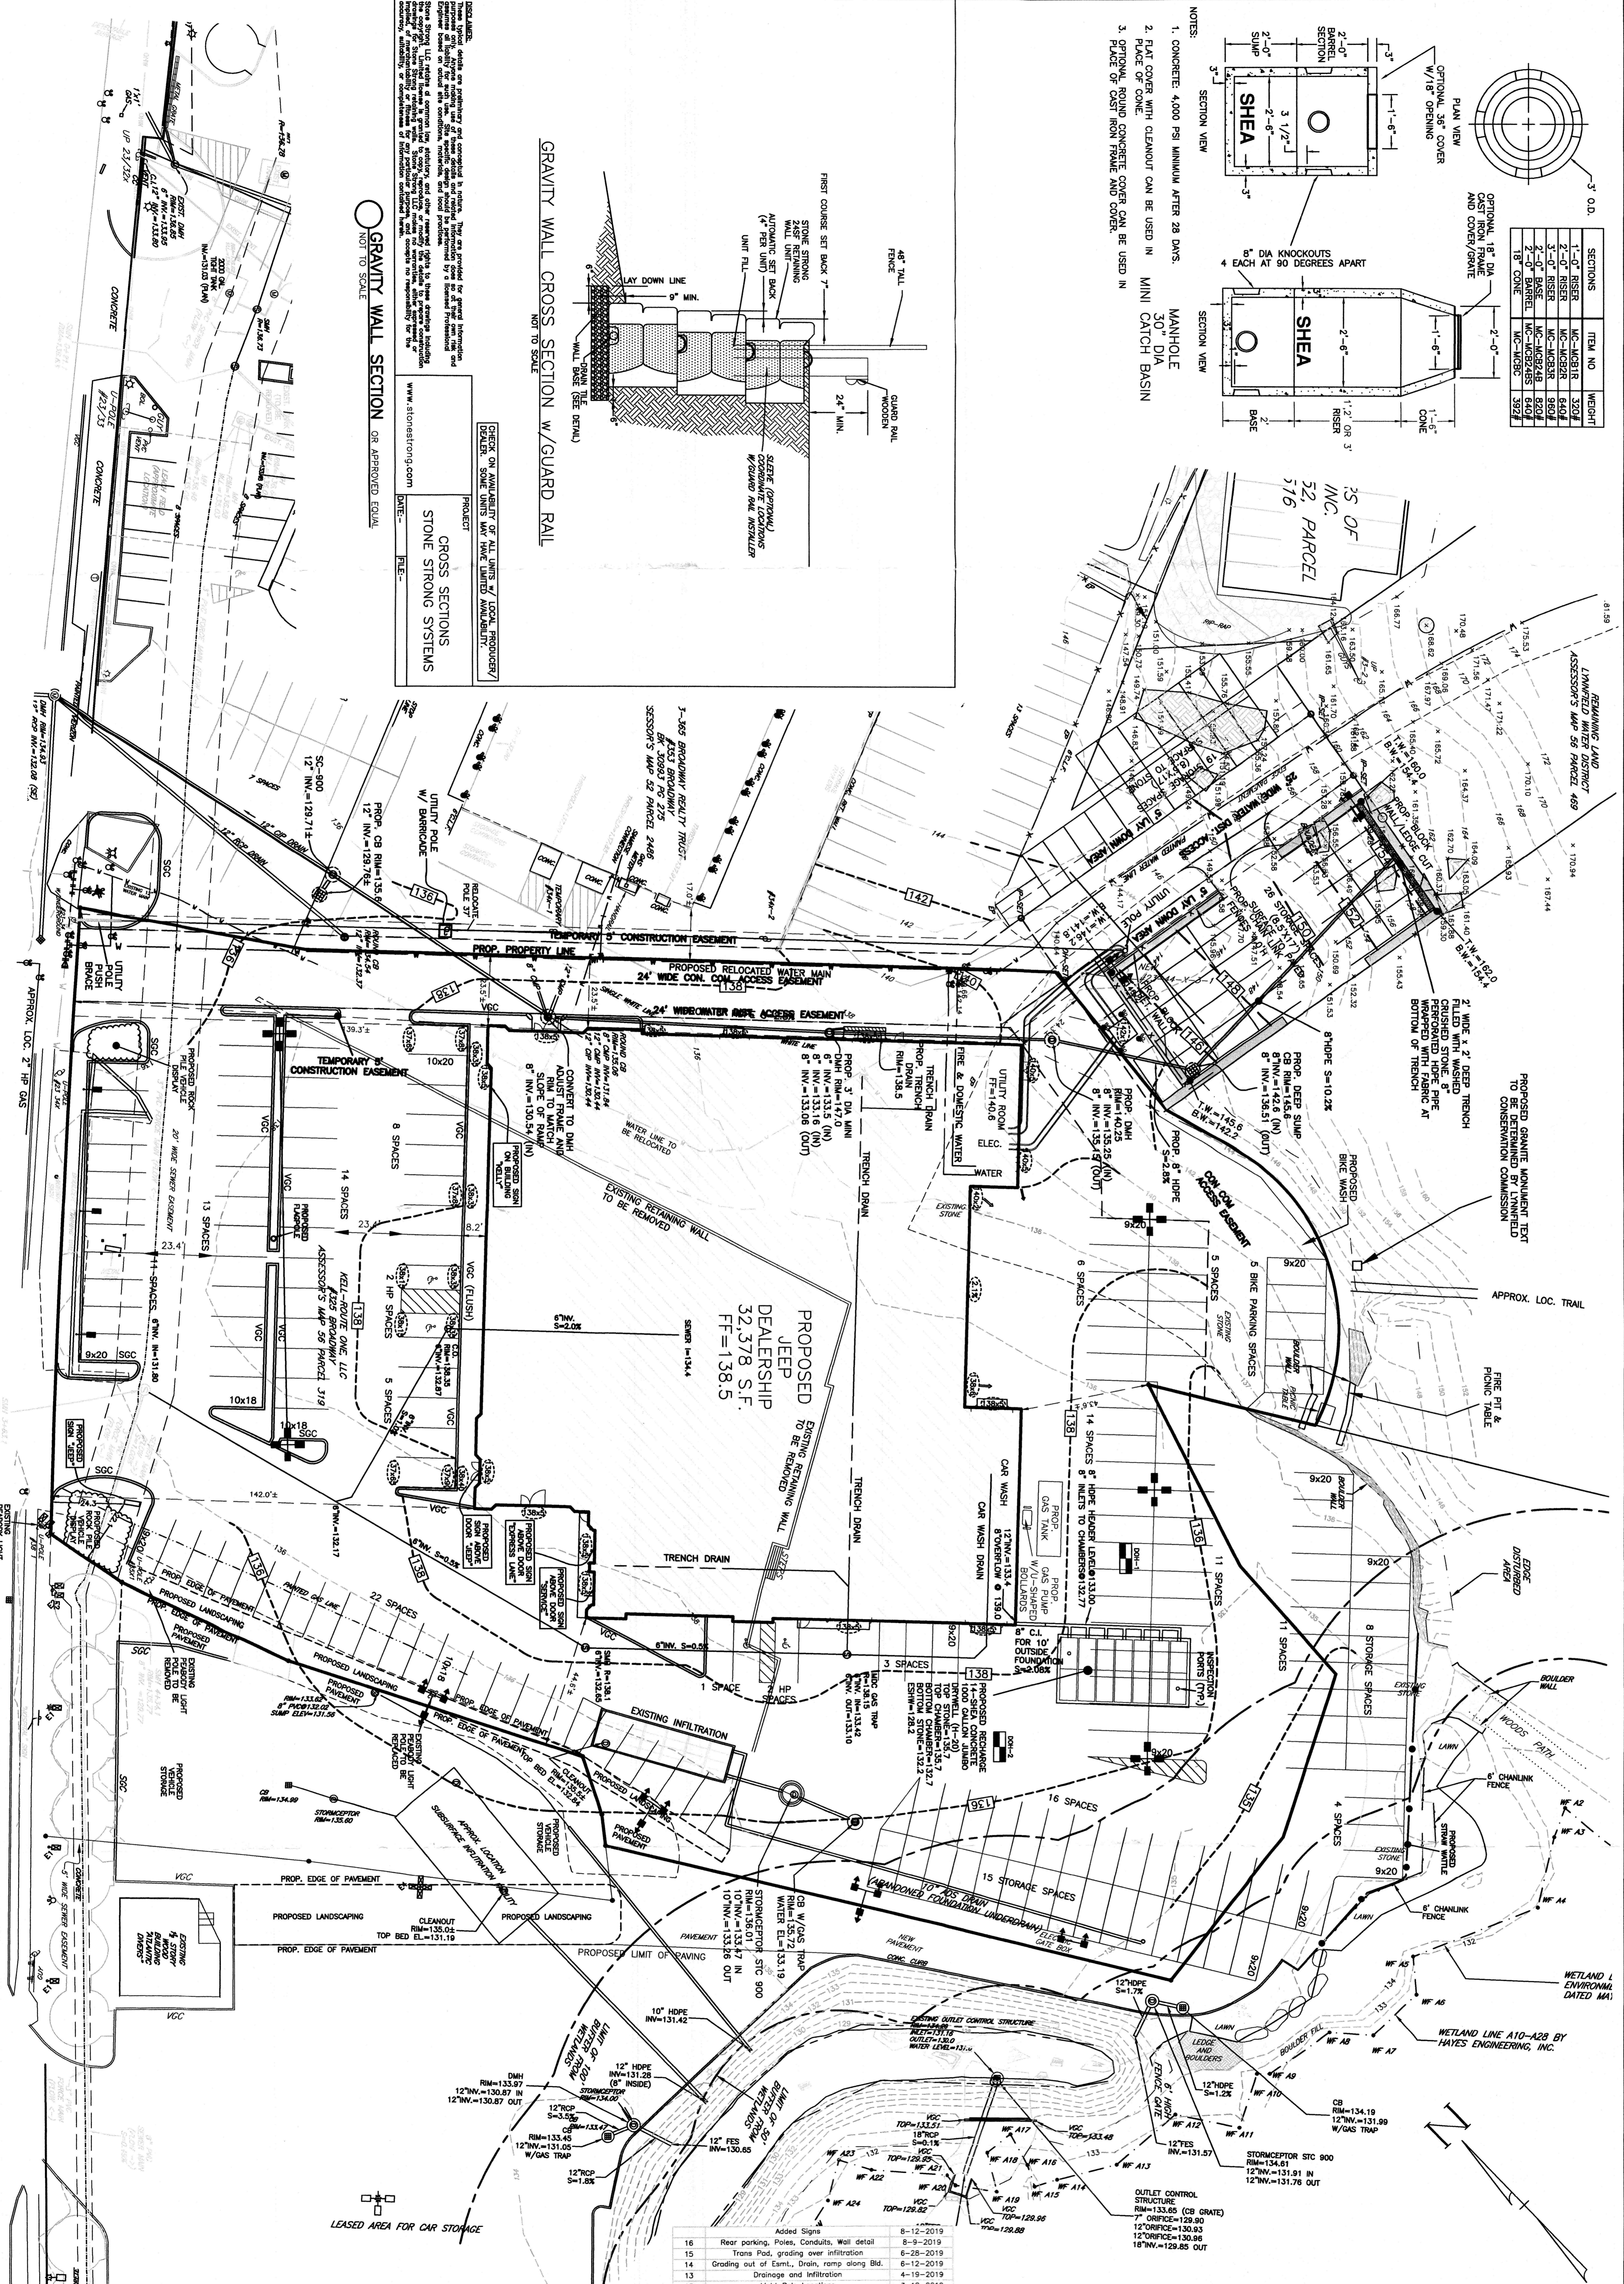

SECTIONS	ITEM NO.	WEIGHT
1'-0" RISER	MC-JACR18	320L
2'-0" RISER	MC-JACR24	640L
3'-0" RISER	MC-JACR30	960L
2'-0" BASE	MC-JACR24	640L
2'-0" BASE	MC-JACR30	960L
1'-0" CONE	MC-JACR03	320L
3'-0" CONE	MC-JACR09	960L

NOTES:
 1. CONCRETE: 4,000 PSI MINIMUM AFTER 28 DAYS.
 2. FLAT COVER WITH CLEANOUT CAN BE USED IN MINI CATCH BASIN PLACE OF CONE.
 3. OPTIONAL ROUND CONCRETE COVER CAN BE USED IN PLACE OF CAST IRON FRAME AND COVER.

CHECK ON AVAILABILITY OF ALL UNITS AT LOCAL PROBABLY ORDERER. SOME UNITS MAY HAVE LIMITED AVAILABILITY.
 PROJECT: STONE STRING SYSTEMS
 WWW.STONESTRING.COM