




EXISTING FIRST FLOOR PLAN

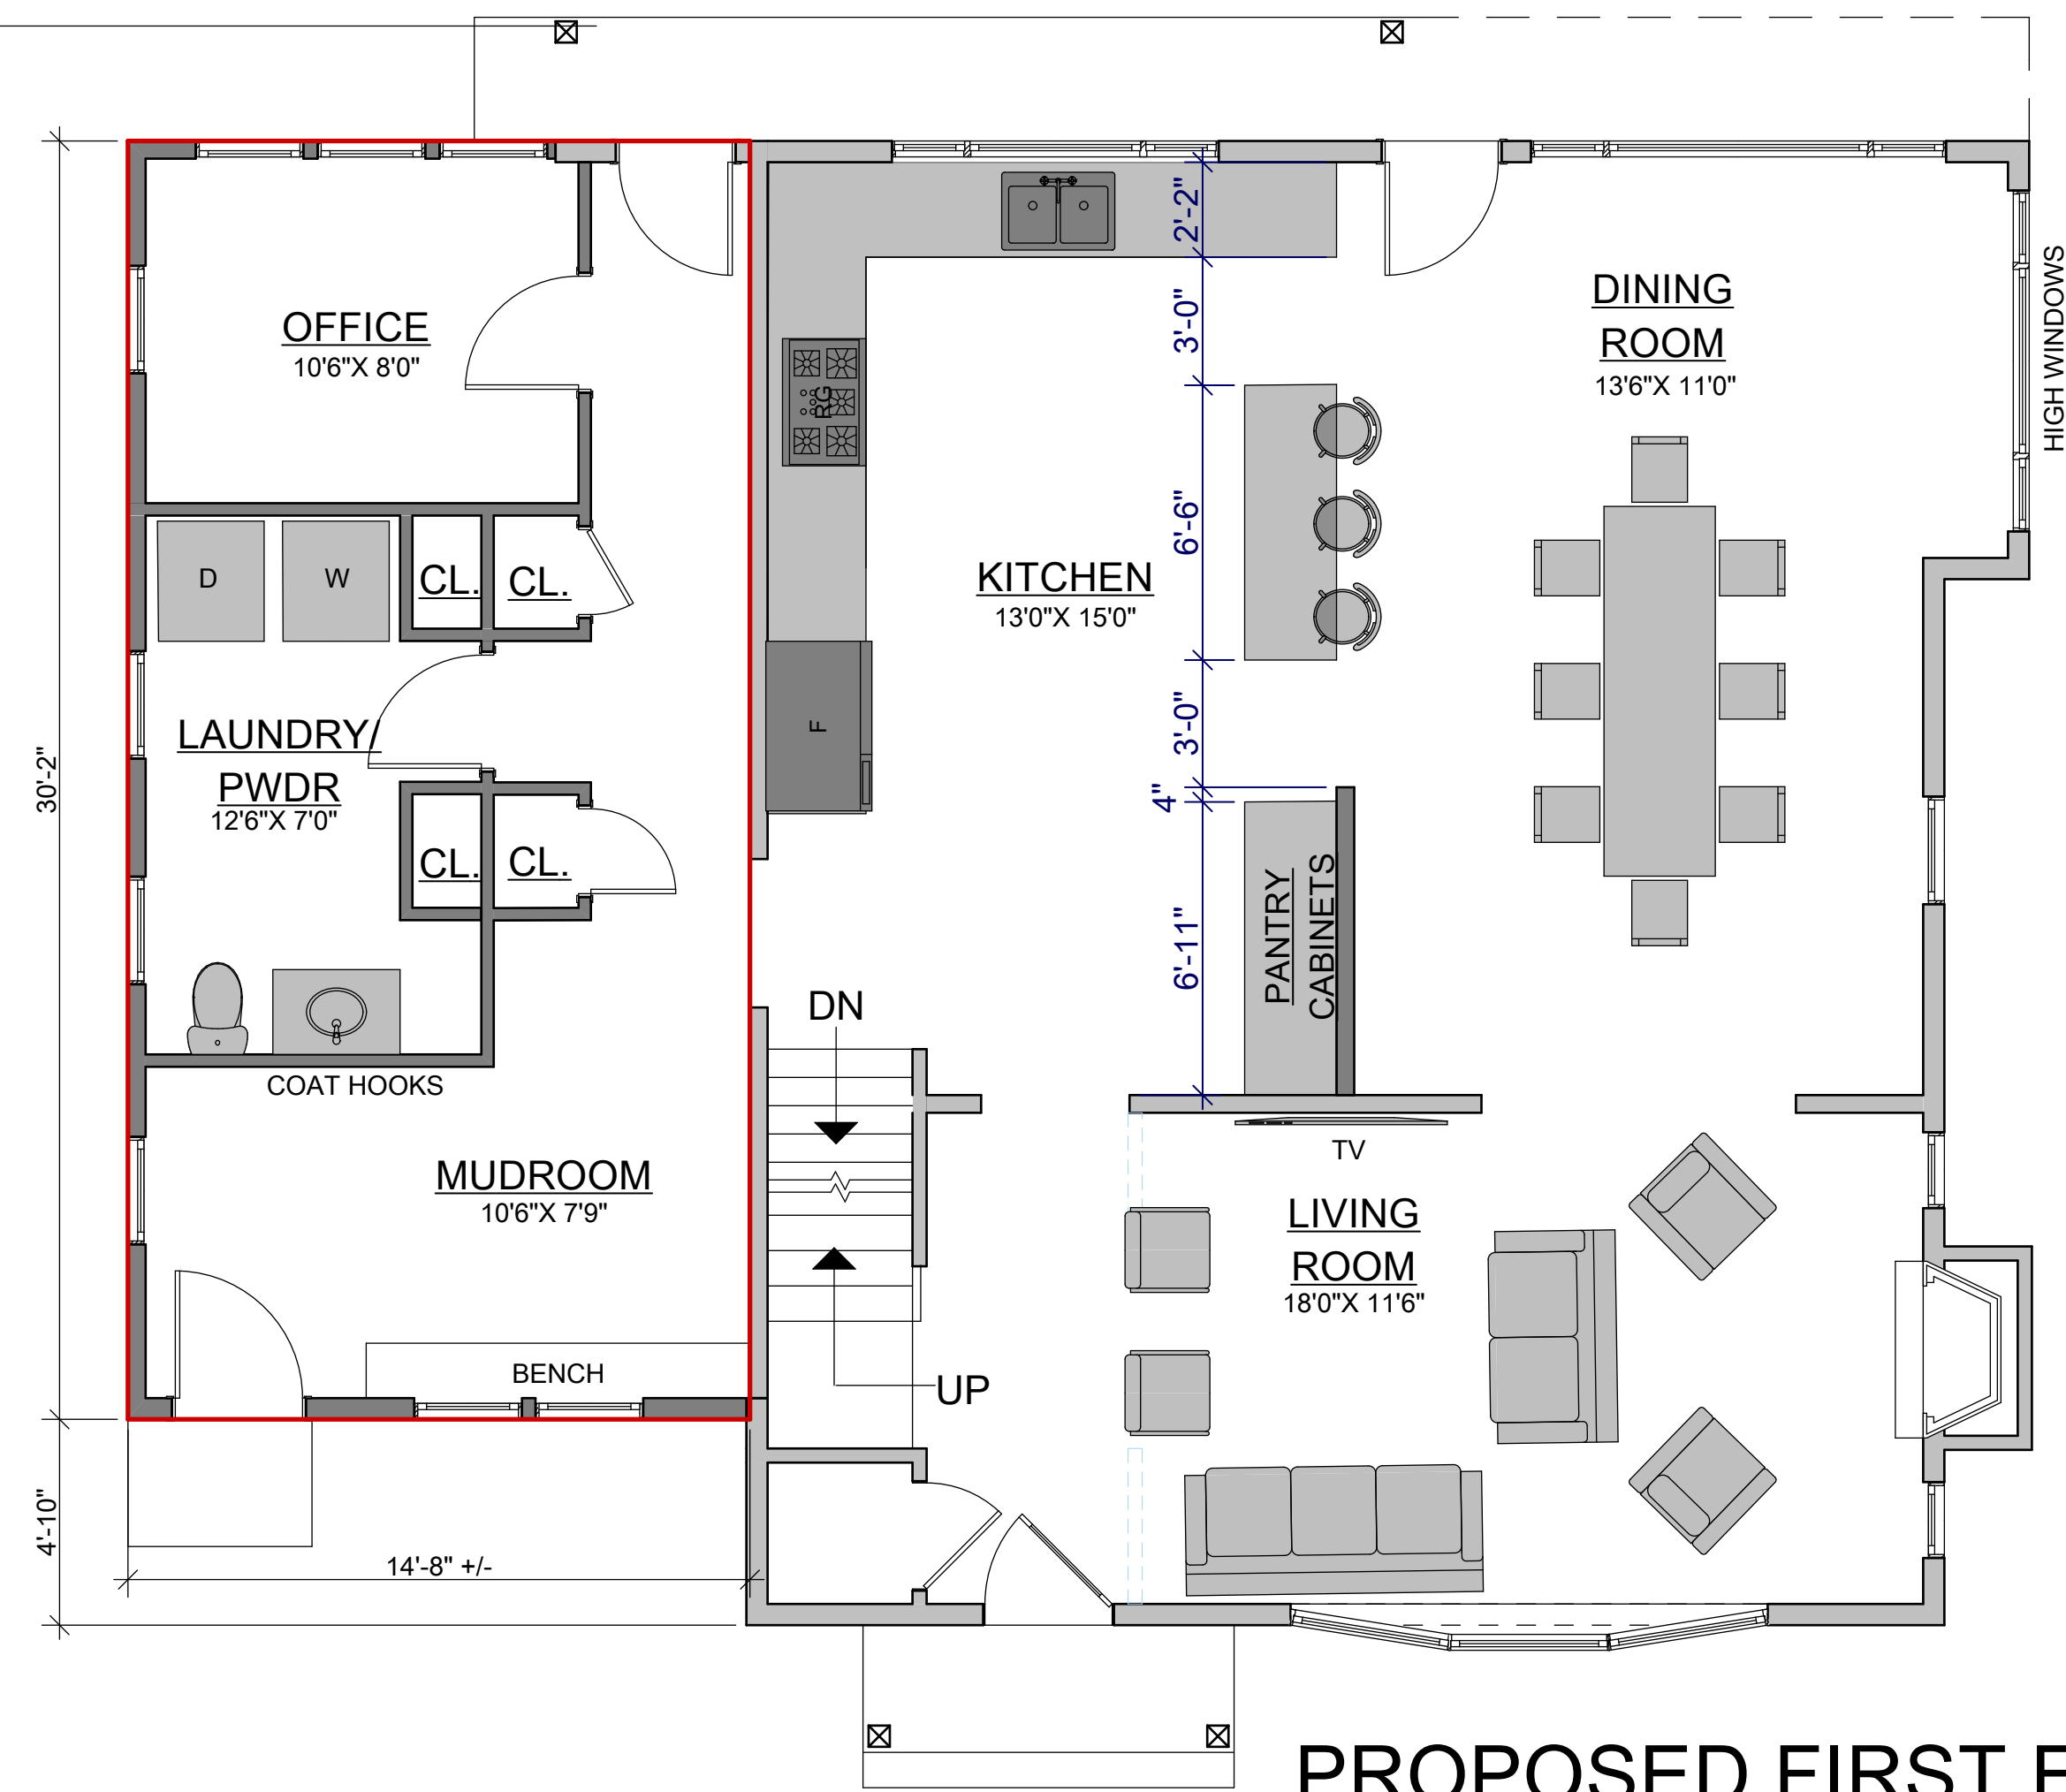

PROPOSED FIRST FLOOR PLAN

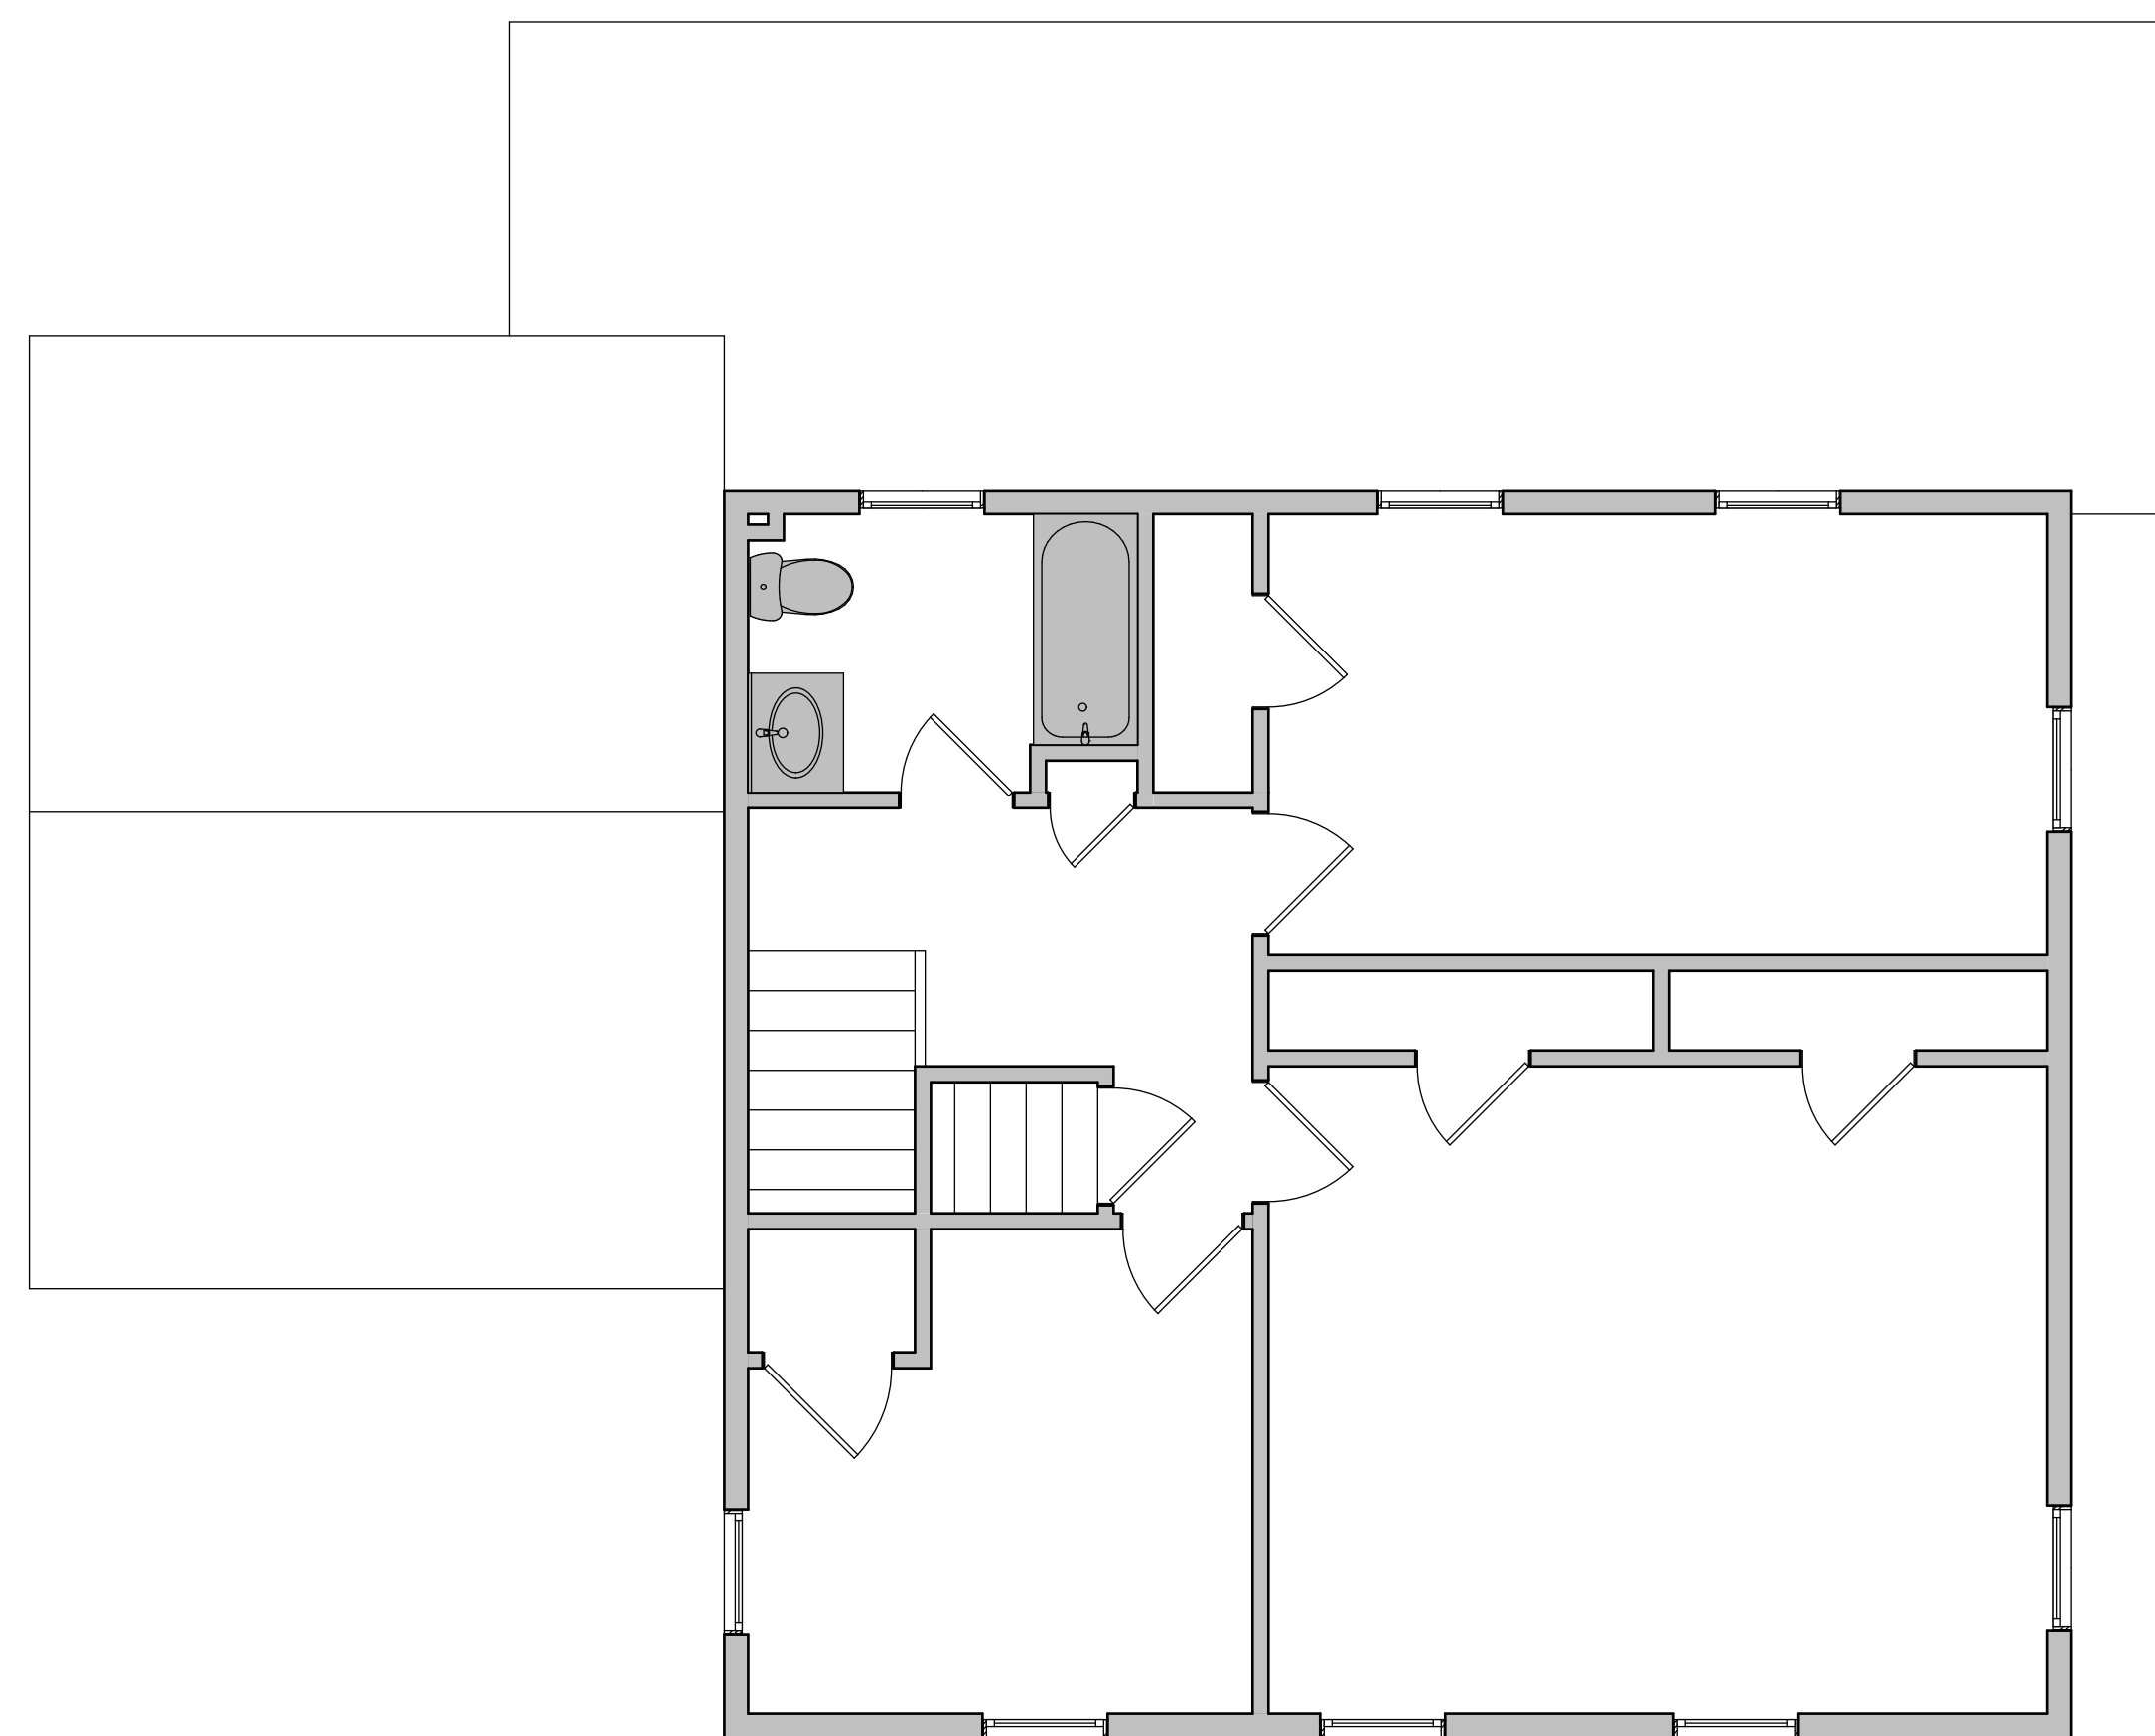

EXISTING SECOND FLOOR PLAN

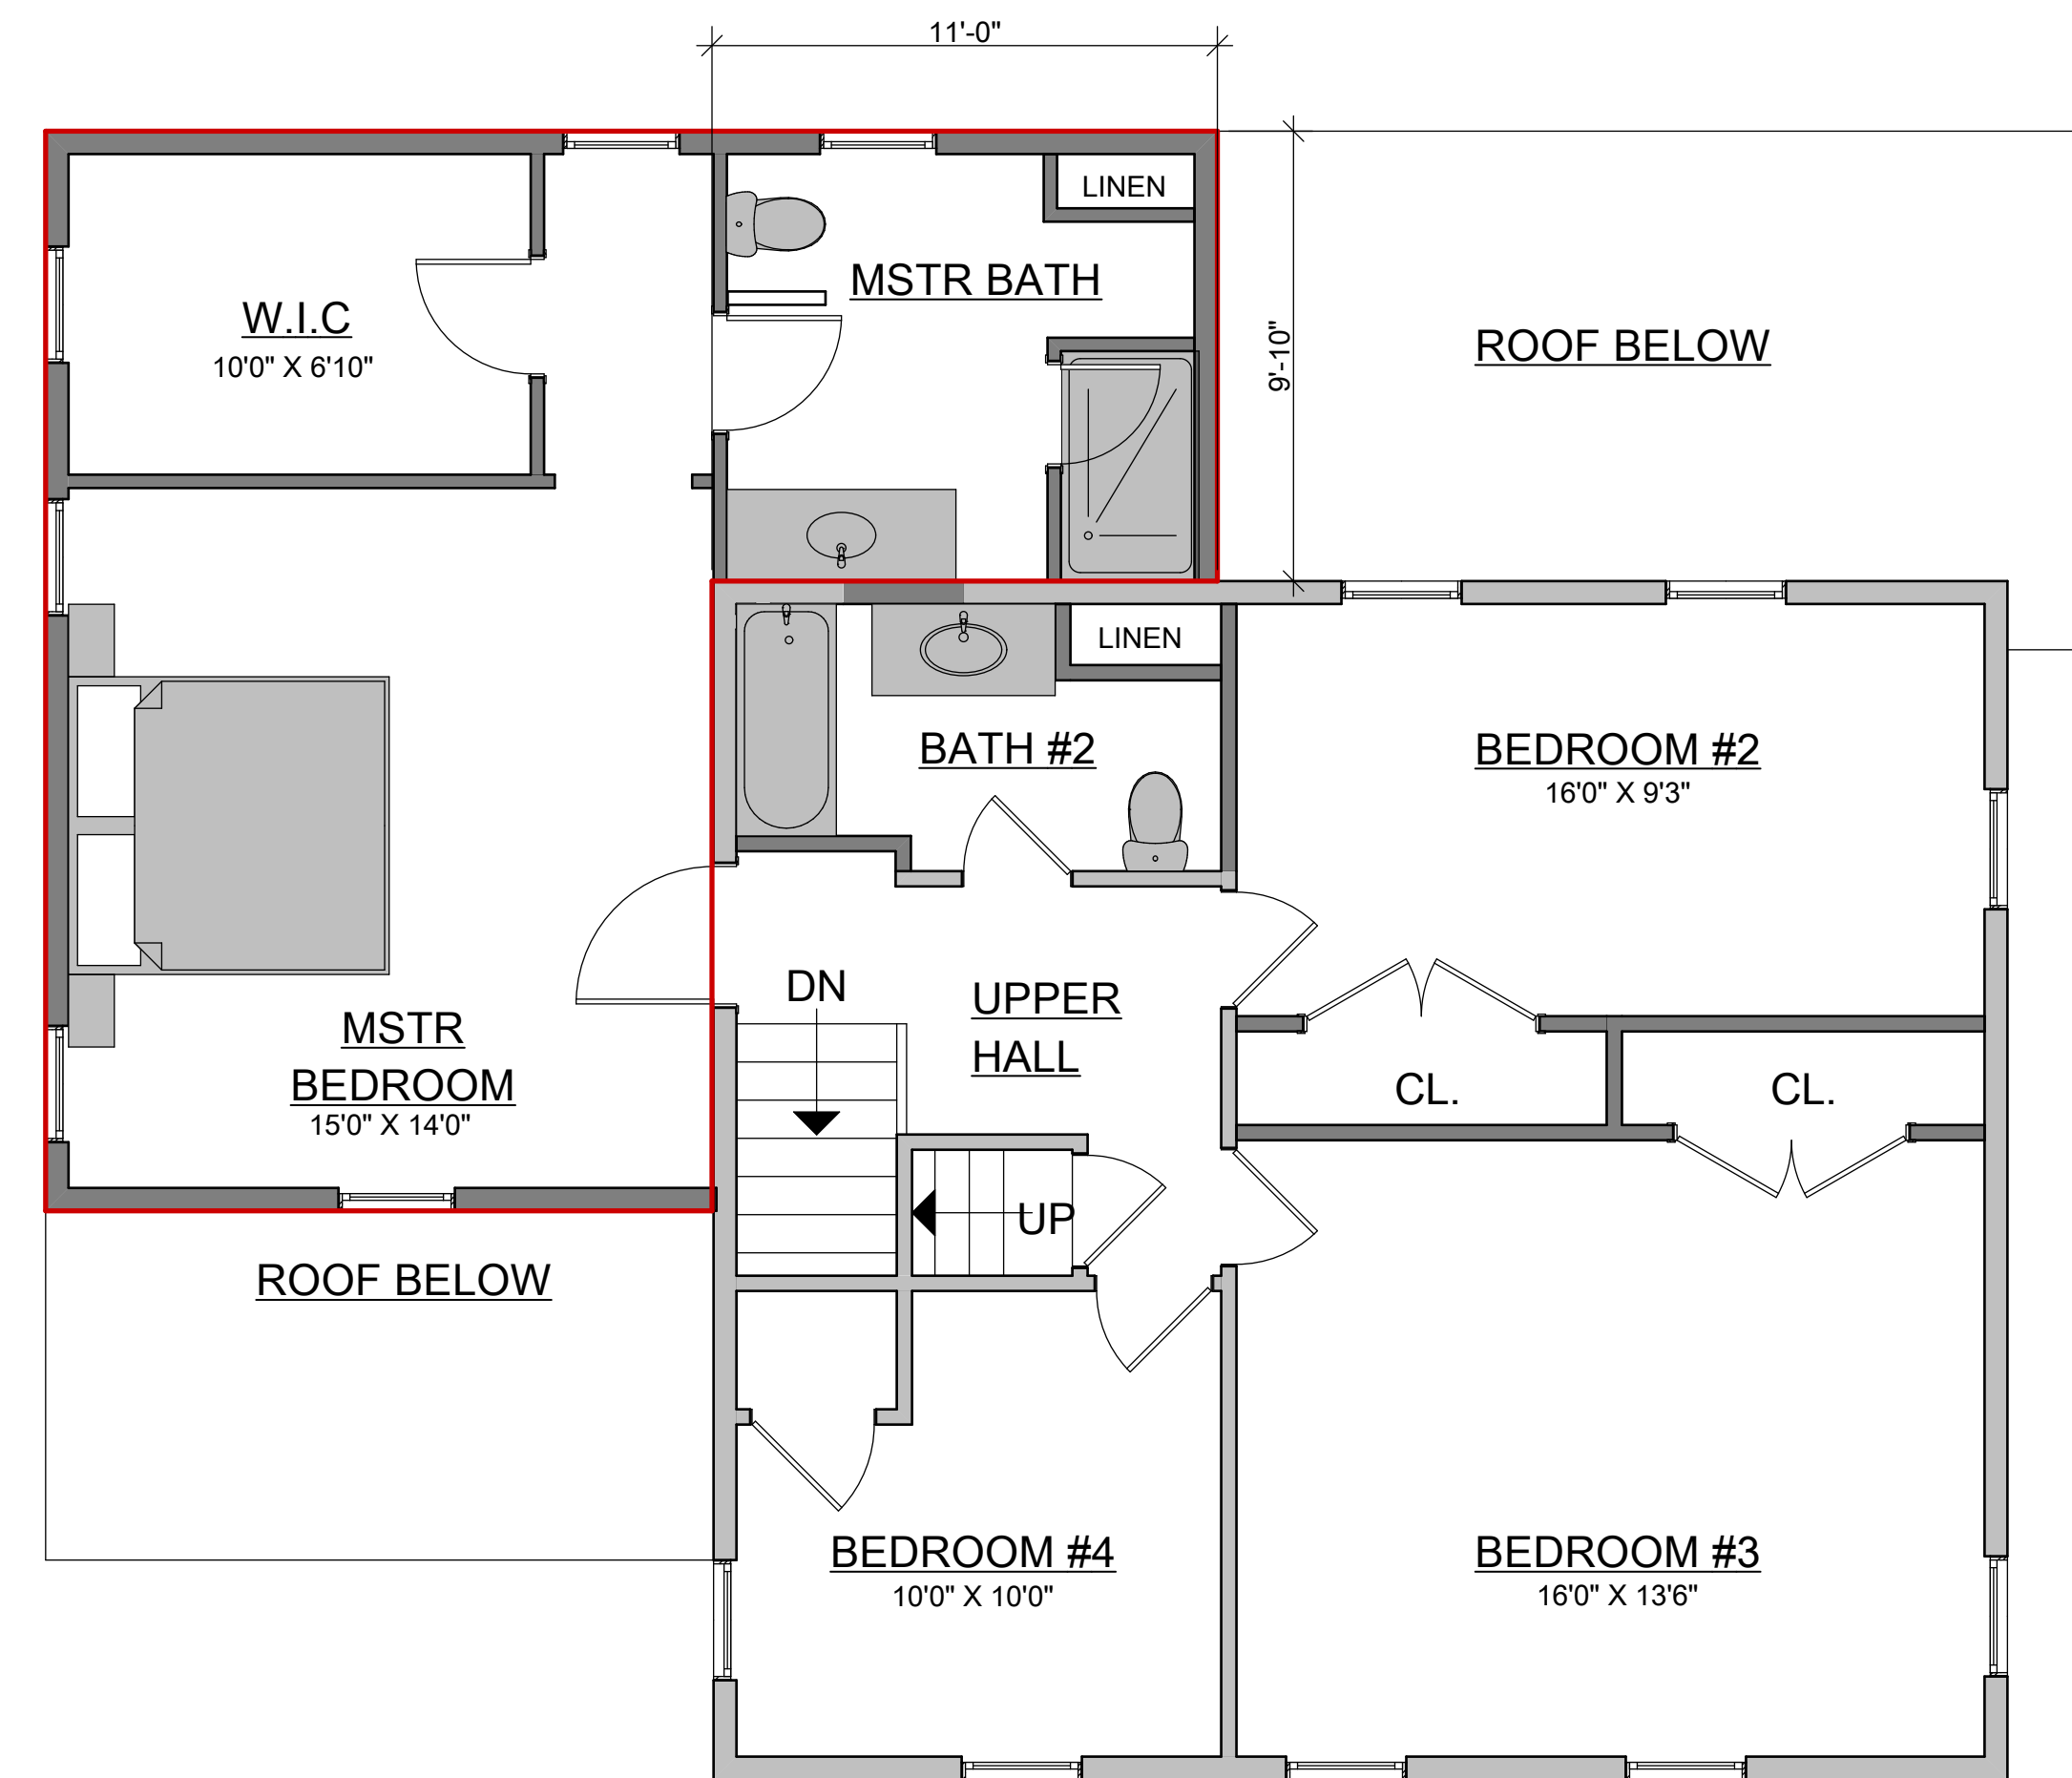

PROPOSED SECOND FLOOR PLAN

Robert Gulla
ARCHITECTURE

Registered Architect
Gloucester, MA 01930
ph. 978.282.1933

**ISSUED FOR
ZONING BOARD
OF APPEALS**

NO.	DATE	ISSUE

REVISION

**McMILLAN
RESIDENCE**

1 SYLVAN CIRCLE
LYNNFIELD, MA

SCALE: 1" = 10'
UNLESS OTHERWISE NOTED

DATE: 12/22/20

DRAWN BY: C.B./R.G.

CHECKED BY:

**PROPOSED
RENOVATION**

FLOOR PLANS

**SHEET 2
OF 3**

Robert Gulla

ARCHITECTURE

Registered Architect
Gloucester, MA 01930
ph. 978.282.1933

ISSUED FOR
ZONING BOARD
OF APPEALS

NO. DATE ISSUE

REVISION

**McMILLAN
RESIDENCE**

1 SYLVAN CIRCLE
LYNNFIELD, MA

SCALE: 1" = 10'
UNLESS OTHERWISE NOTED

DATE: 12/22/20

DRAWN BY: C.B./R.G.

CHECKED BY:


**PROPOSED
RENOVATION**

ELEVATIONS


**SHEET 3
OF 3**



PROPOSED EAST (FRONT) ELEVATION

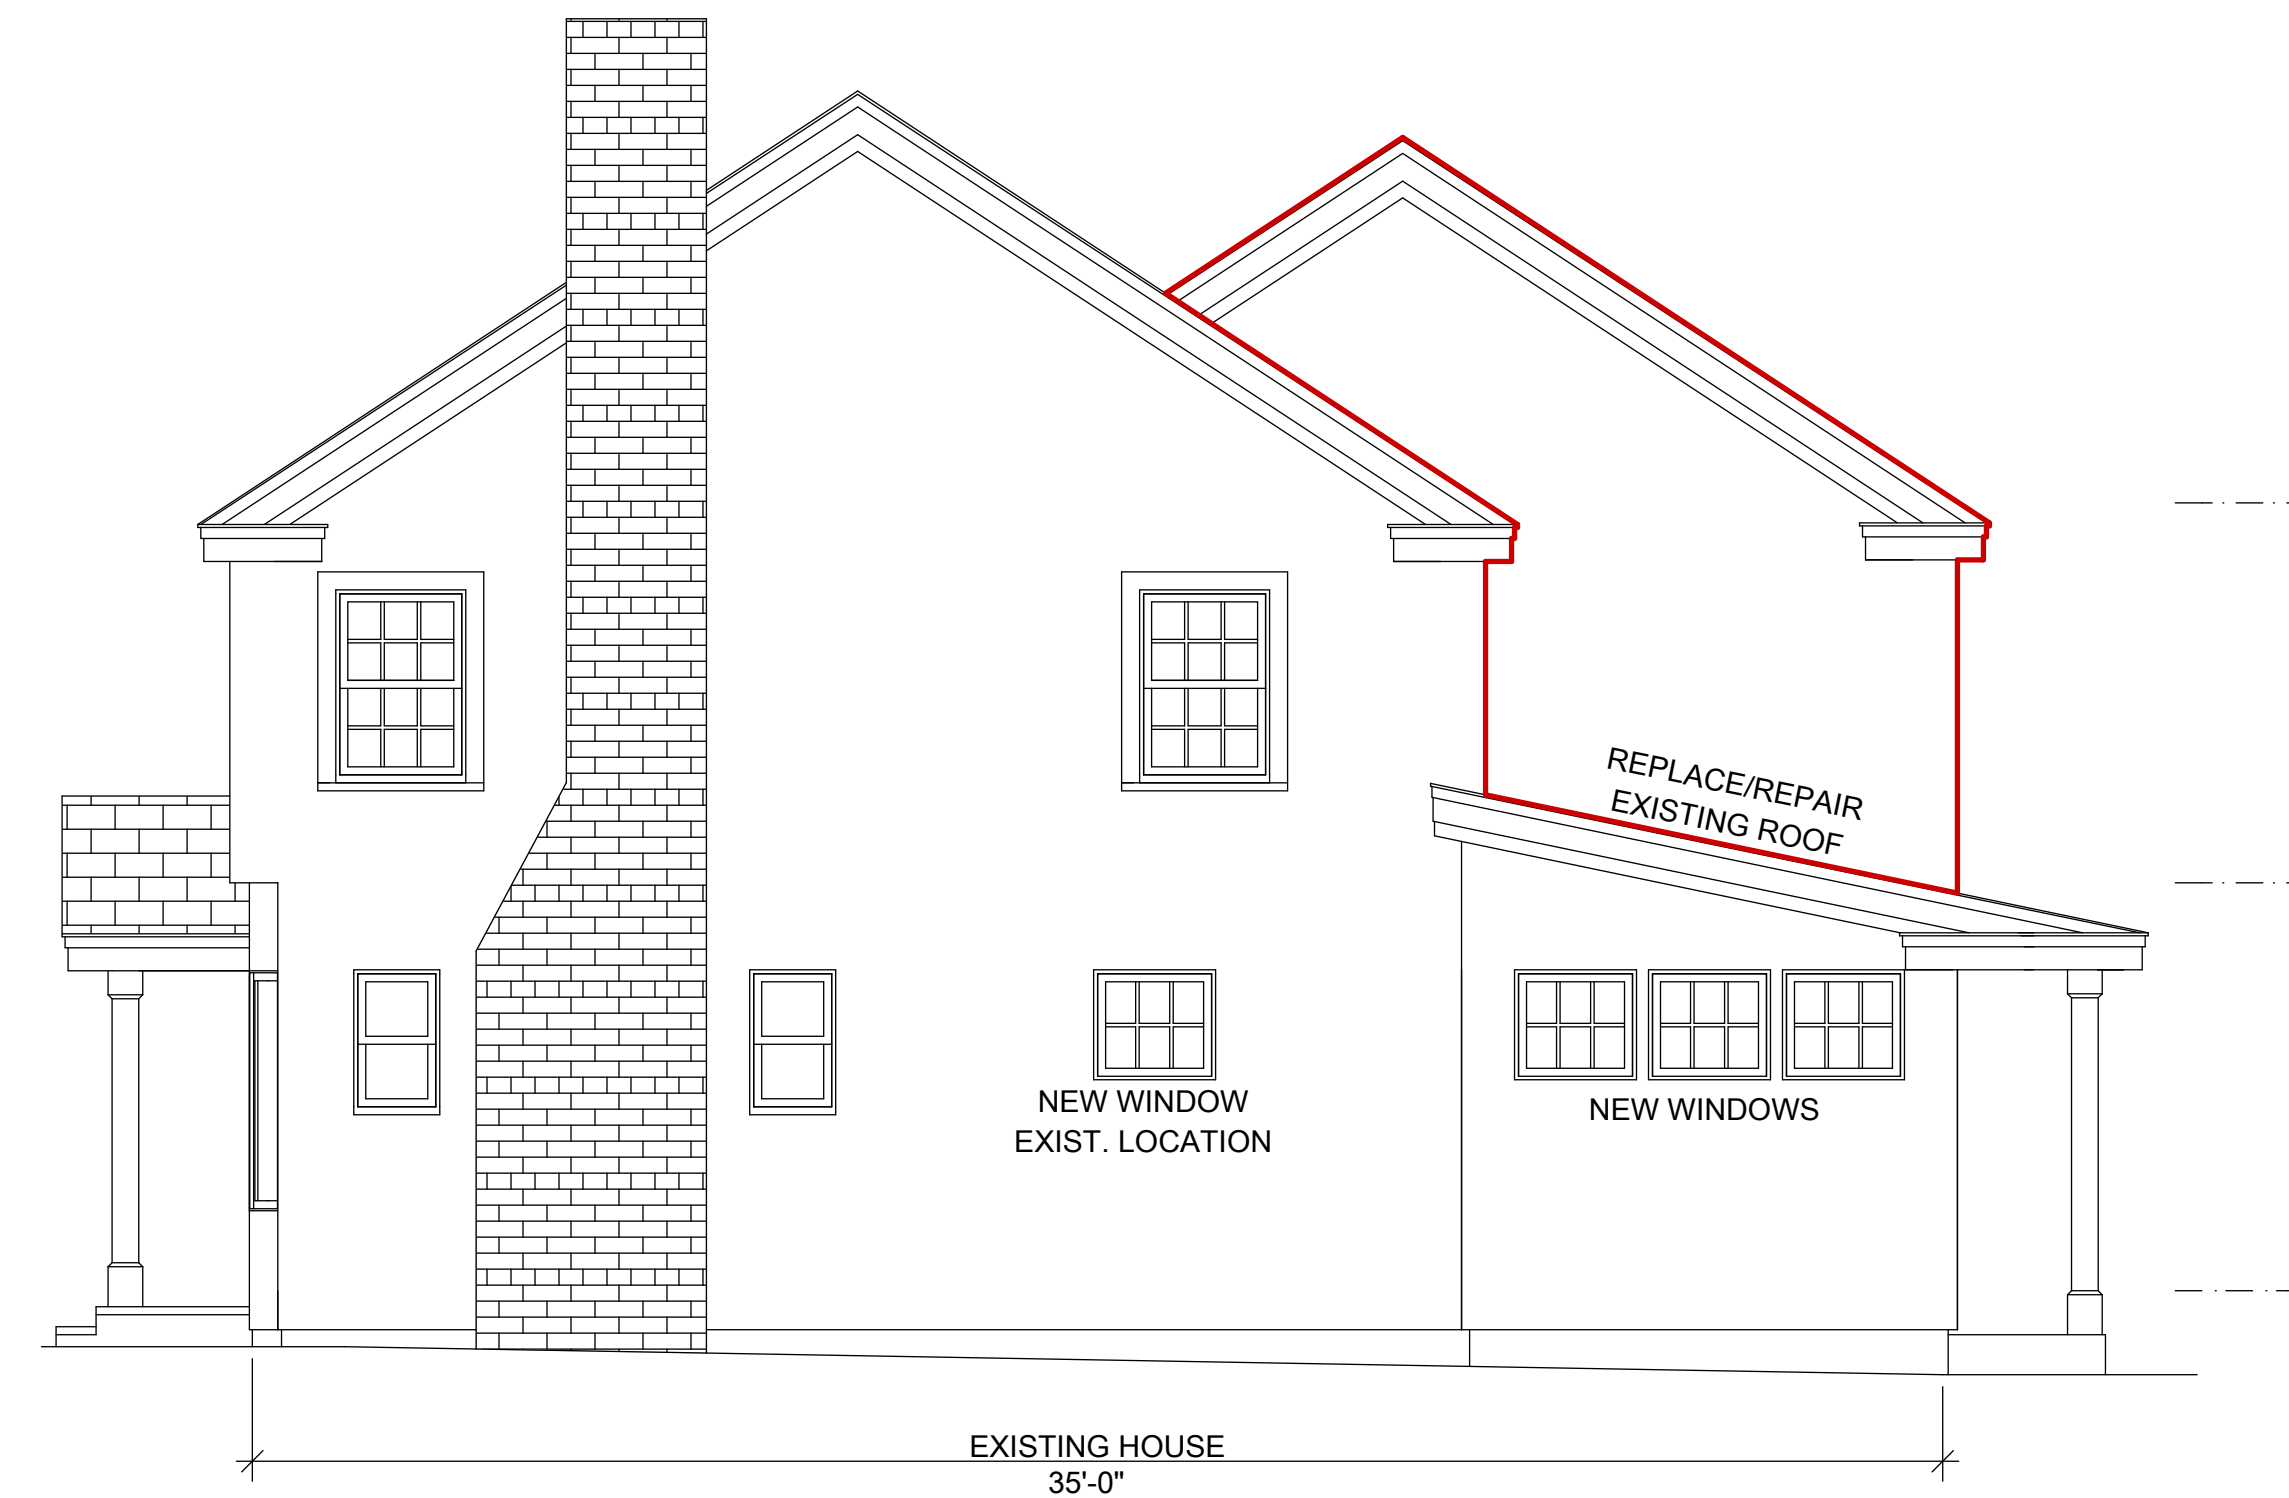

PROPOSED NORTH (RIGHT) ELEVATION

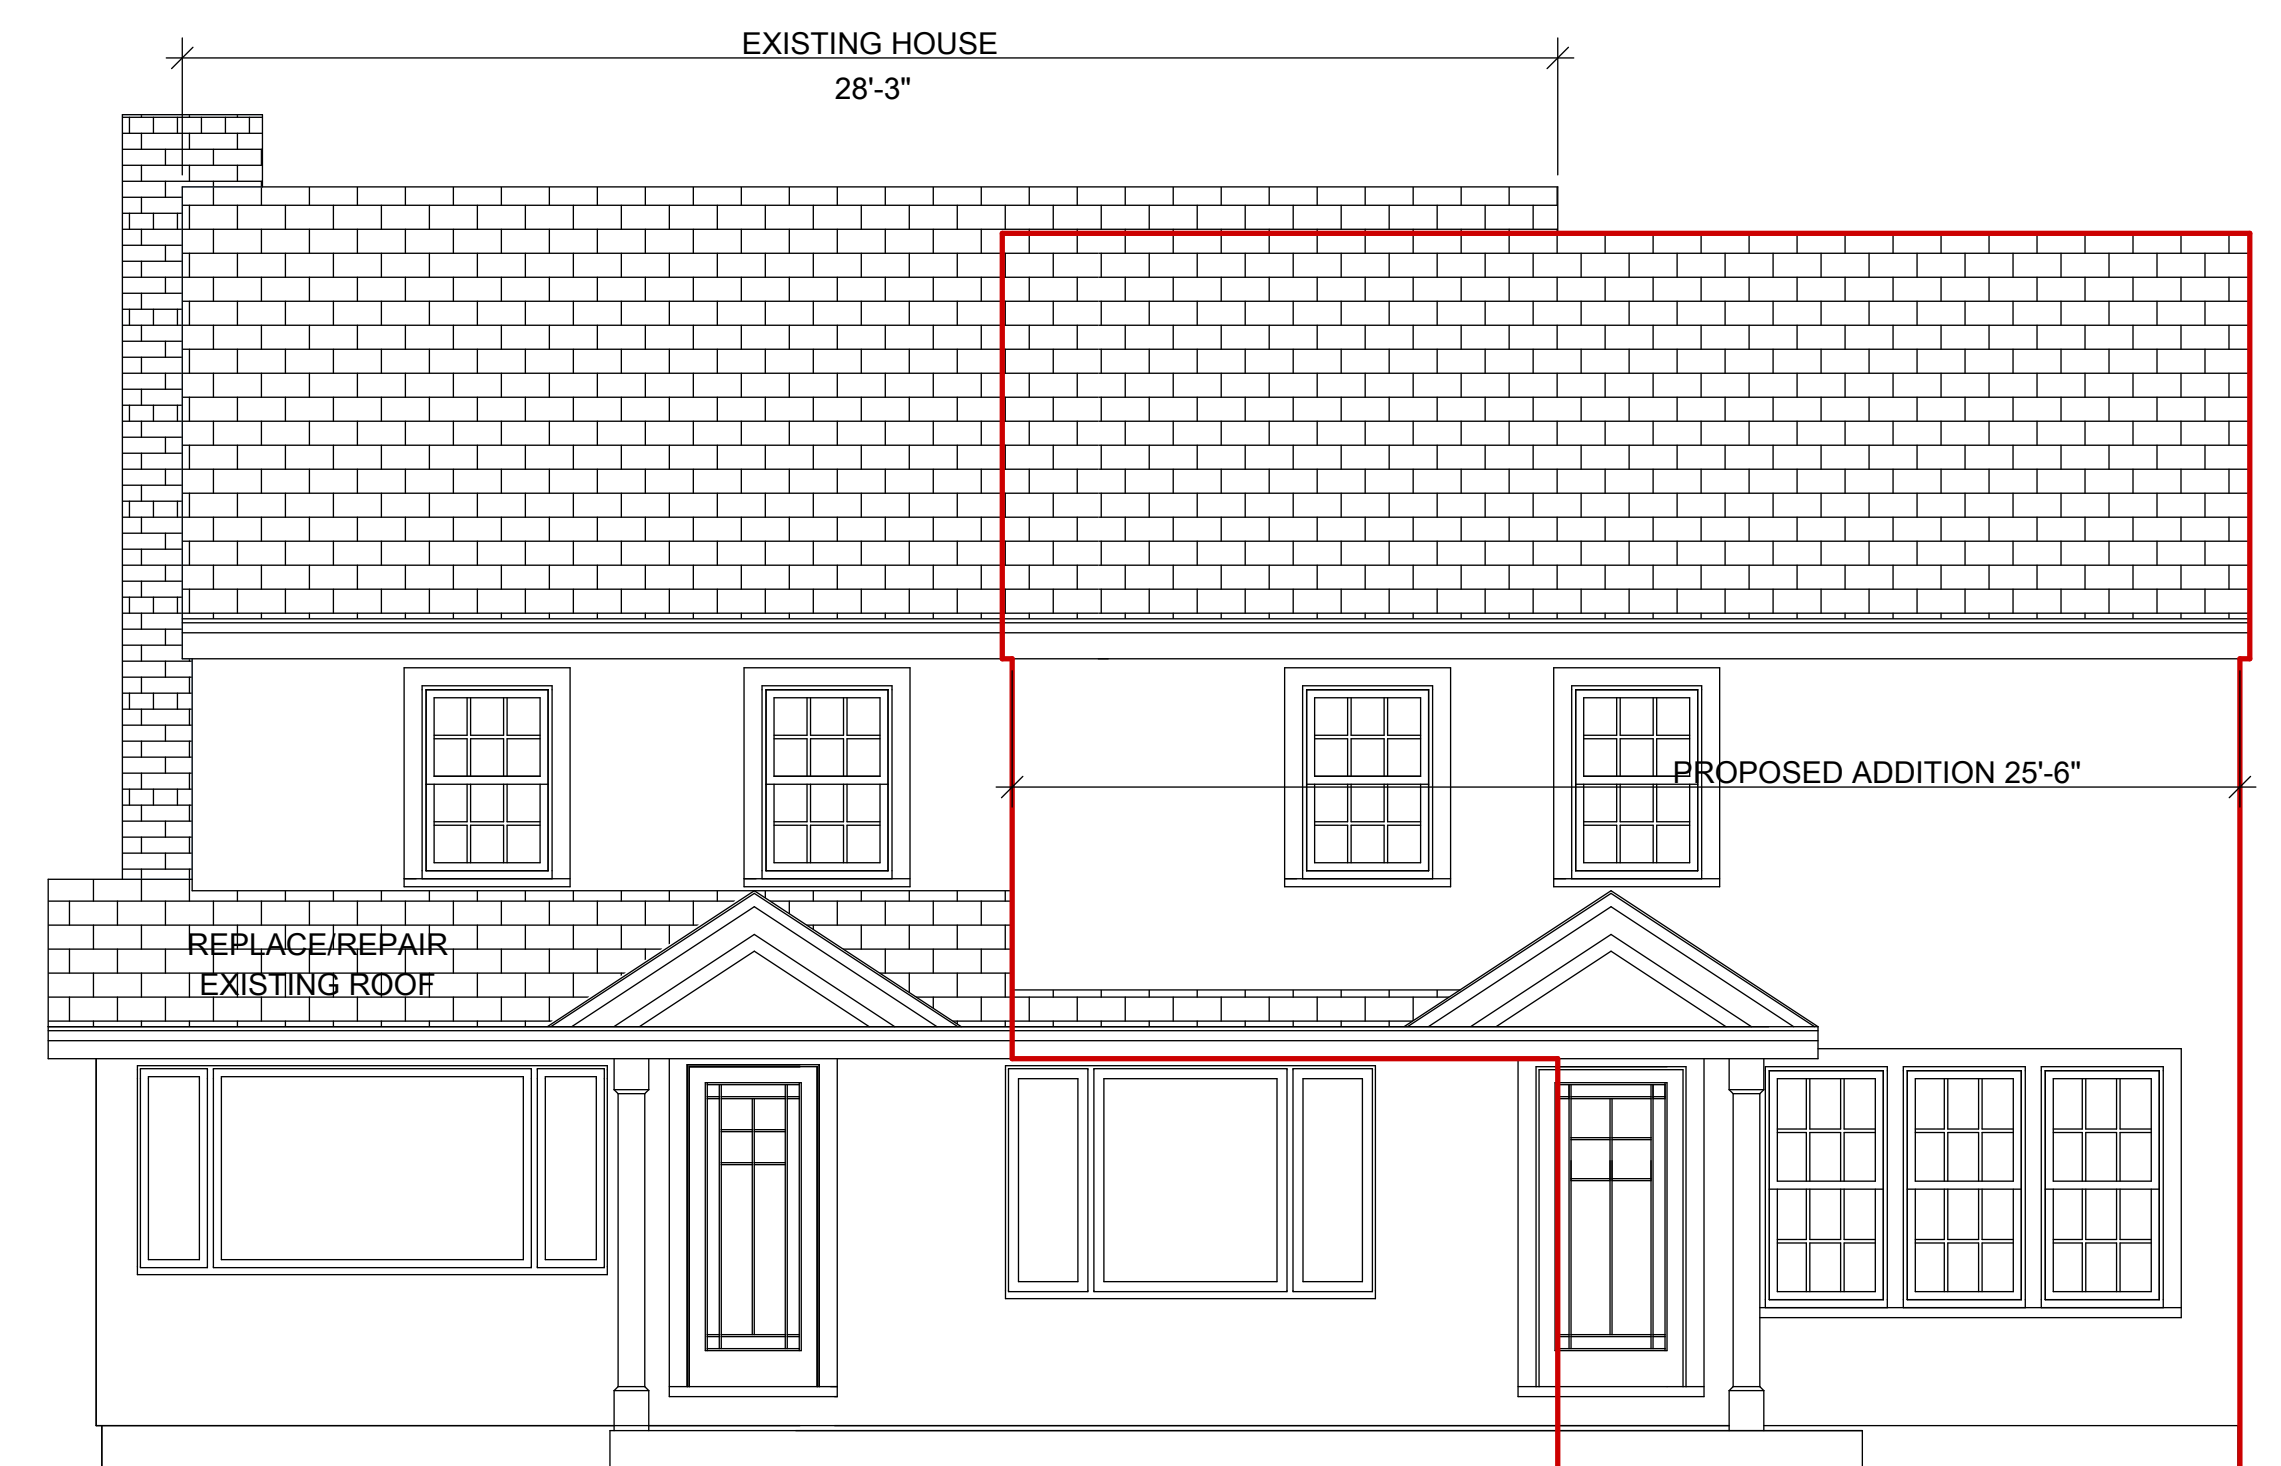

PROPOSED WEST (REAR) ELEVATION



PROPOSED SOUTH (LEFT) ELEVATION