

ASSESSORS: MAP 36 LOT 2182

REFERENCES:

DEED - BK. 35287 PG. 139

PLAN - PL BK. 260 PL. 99

VERTICAL DATUM: N.A.V.D. 1988

WETLAND DELINEATION: DEROSA ENVIRONMENTAL CONSULTING, INC. (APRIL 2023)

LEGEND & SYMBOLS

- S.B. STONE BOUND
- D.H. DRILL HOLE
- FD. FOUND
- ELEV. ELEVATION
- PLT. PLANTED/GARDEN
- B BOULDER
- Retaining Wall symbol
- Tree/Brush Line symbol
- Wetland Symbol
- MESH FENCE
- VINYL FENCE

EXISTING CONDITIONS SITE PLAN

#9 STAFFORD ROAD

LYNNFIELD, MA

PROPERTY OF

DAVID A. & ALISON P. DELORY

SCALE: 1" = 20'


APRIL 24, 2023

DONOHUE SURVEY, INC.

363 BOSTON ST. TOPSFIELD, MA


(978) 887-6161

PROJ. 4387

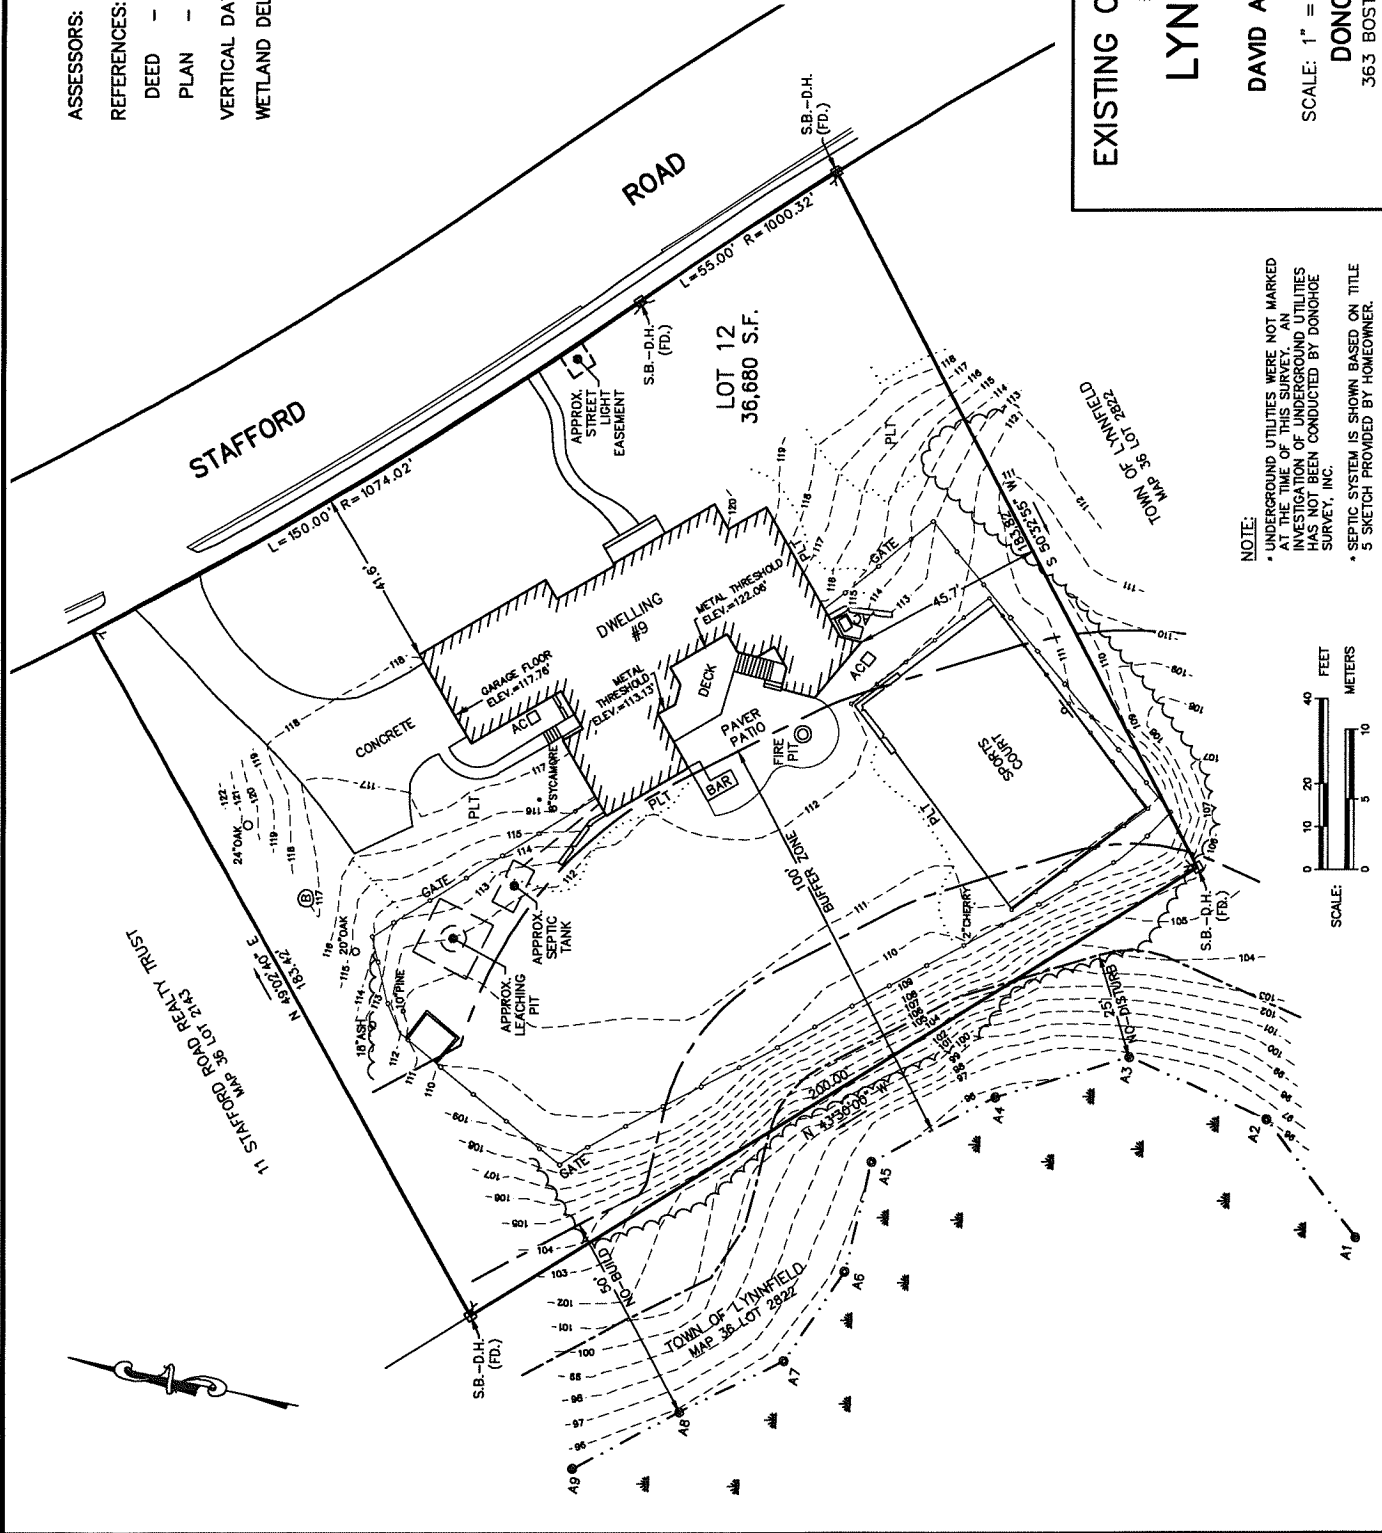

NOTE:  
 • UNDERGROUND UTILITIES WERE NOT MARKED AT THE TIME OF THIS SURVEY. AN INVESTIGATION OF UNDERGROUND UTILITIES HAS NOT BEEN CONDUCTED BY DONOHUE SURVEY, INC.  
 • SEPTIC SYSTEM IS SHOWN BASED ON TITLE 5 SKETCH PROVIDED BY HOMEOWNER.



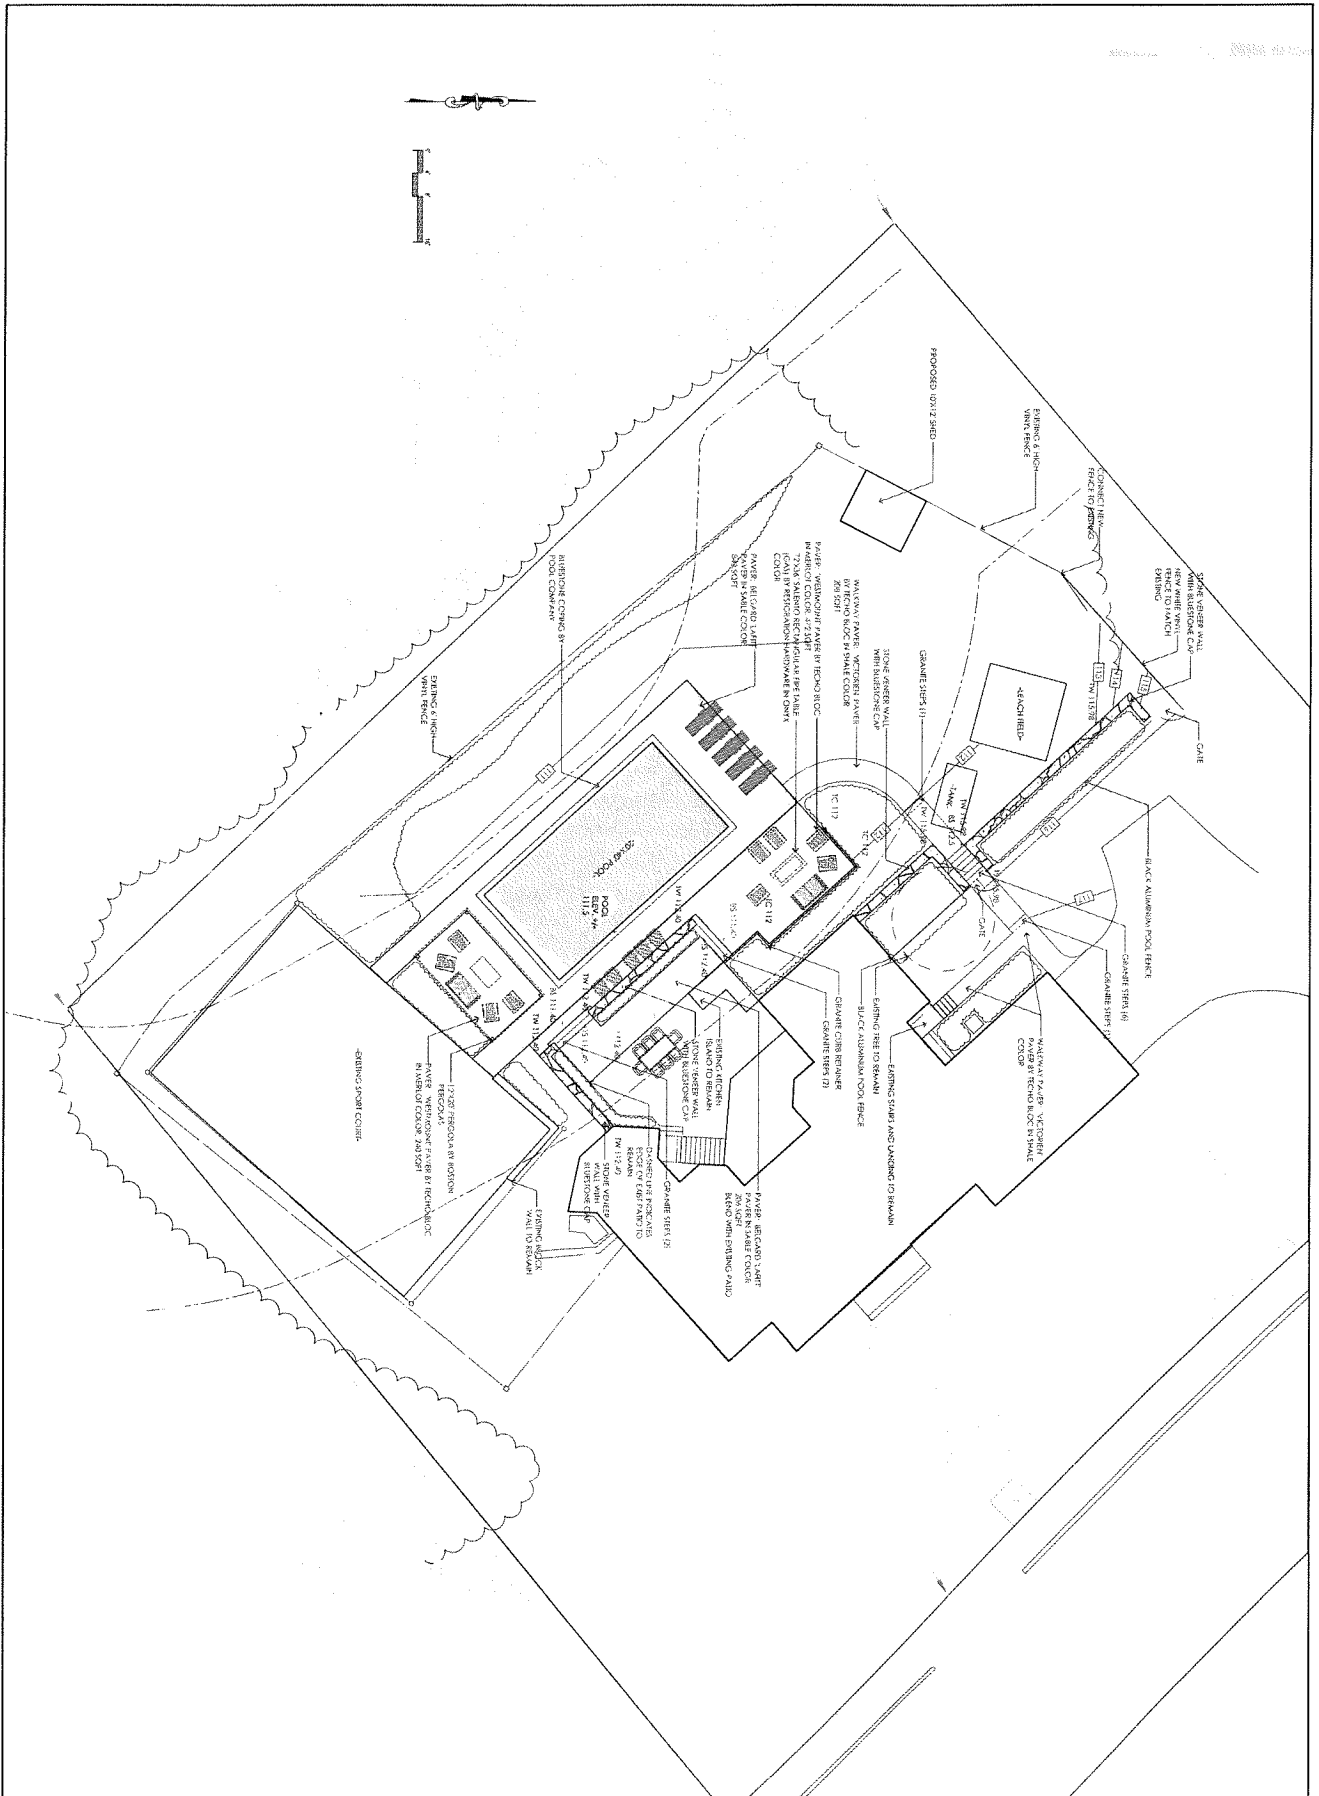

<p>11</p>	<p>SCALE</p> <p>1" = 10'-0"</p>
	<p>DATE</p> <p>2/18/2010</p>
<p>DESIGNED BY</p> <p>ULRICH LANDSCAPE</p>	<p>CHECKED BY</p> <p>ULRICH LANDSCAPE</p>
<p>DRAWN BY</p> <p>ULRICH LANDSCAPE</p>	<p>DATE</p> <p>2/18/2010</p>
<p>SHEET NO.</p> <p>11</p>	<p>TOTAL SHEETS</p> <p>11</p>

**DELORY RESIDENCE**  
 Lynnfield, Massachusetts

DAVE DELORY  
 9 STAFFORD ROAD

**ULRICH LANDSCAPE**

156 Chestnut Street, 2nd Fl  
 Boston, MA 02116  
 www.ulrichlandscape.com