




Copyright Reserved


The Contractor shall verify and be responsible for all dimensions. DO NOT scale the drawing – any errors or omissions shall be reported to Stantec without delay.

The Copyrights to all designs and drawings are the property of Stantec. Reproduction or use for any purpose other than that authorized by Stantec is forbidden.

North Arrow

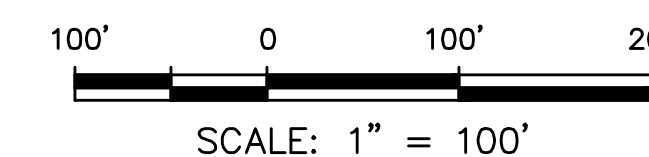

Keymap

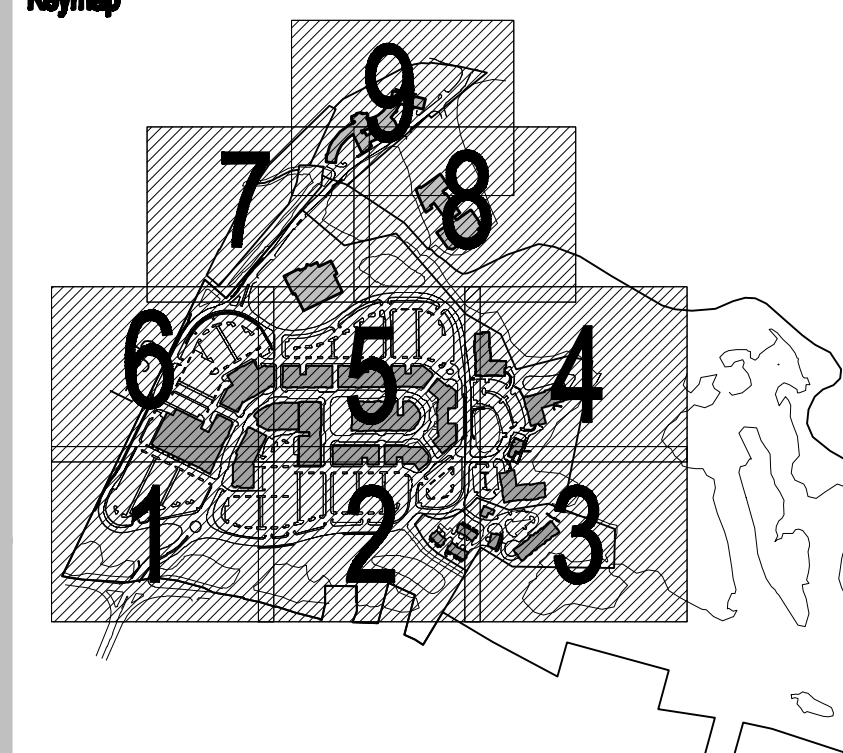

Planned Village Development District Application	01.18.08
Notice of Intent	01.10.08
Issued	MM.DD.YY

File Name: 26095-LM.dwg	TP/DS	TPK	01.10.08
	Dwn.	Chkd.	MM.DD.YY

Permit-Seal

Client/Project

PHF-ND Colonial, LLC
c/o National Development
MEADOW WALK AT LYNNFIELD

Lynnfield and Wakefield, MA

Title
**INTERNAL TRAFFIC
CONTROL PLAN**

Project No. 210810277 1" = 100'-0"

Drawing No.