



Stantec Planning and Landscape Architecture
70 Walnut St.
Wellesley MA U.S.A.
02481
Tel. 781.237.4111
Fax. 781.237.4144
www.stantec.com

Stantec


Copyright Reserved

The Contractor shall verify and be responsible for all dimensions. DO NOT scale the drawing - any errors or omissions shall be reported to Stantec without delay.
The Copyright to all designs and drawings are the property of Stantec. Reproduction or use for any purpose other than that authorized by Stantec is forbidden.


North Arrow



Scale

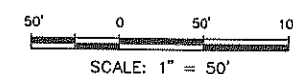

Keymap

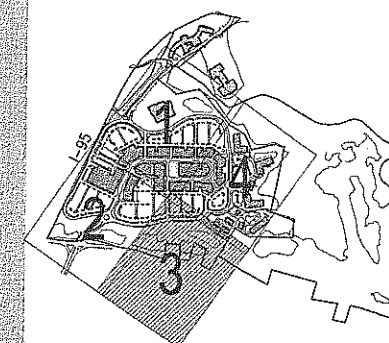

Planned Village Development District Application	TPK	TPK	01.18.08
Issued	By	Appd.	WM.DD.YY

File Name: 26095_PHOTOMETRICS.dwg	TPK		
Dwn.	Chd.	Depn.	WM.DD.YY

Permit-Seal

Client/Project

PHF-ND Colonial, LLC
c/o National Development

MEADOW WALK AT LYNNFIELD

Lynnfield and Wakefield, MA

Title

PHOTOMETRICS PLAN

Project No.

210810277

1" = 50'-0"

Drawing No.

LR-8.3

MATCHLINE SHEET 2

MATCHLINE SHEET 3

WALNUT STREET



Stantec Planning and Landscape Architecture
70 Walnut St.
Wellesley MA U.S.A.
02481
Tel. 781.237.4111
Fax. 781.237.4144
www.stantec.com


Copyright Reserved

The Contractor shall verify and be responsible for all dimensions. DO NOT scale the drawing - any errors or omissions shall be reported to Stantec without delay.
The Copyrights to all designs and drawings are the property of Stantec. Reproduction or use for any purpose other than that authorized by Stantec is forbidden.


North Arrow



Scale

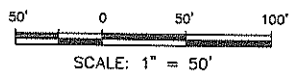

Keymap

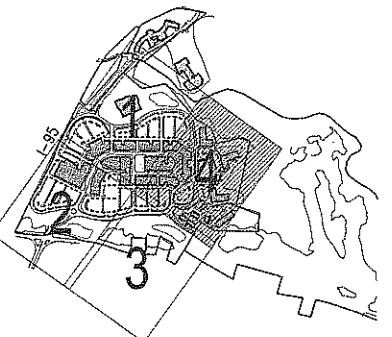

Planned Village Development District Application	TPK	TPK	01.18.08
Issued	By	Appd.	MM.DD.YY
File Name: 250055_PHOTO.METRIC.dwg	TPK		
Permit Seal	Dwn.	Chd.	Dsgn.
			MM.DD.YY

Client/Project
PHF-ND Colonial, LLC
c/o National Development
MEADOW WALK AT LYNNFIELD


Lynnfield and Wakefield, MA

Title
PHOTOMETRICS PLAN

Project No.
210810277

Drawing No.
LR-8.4

1" = 50'-0"

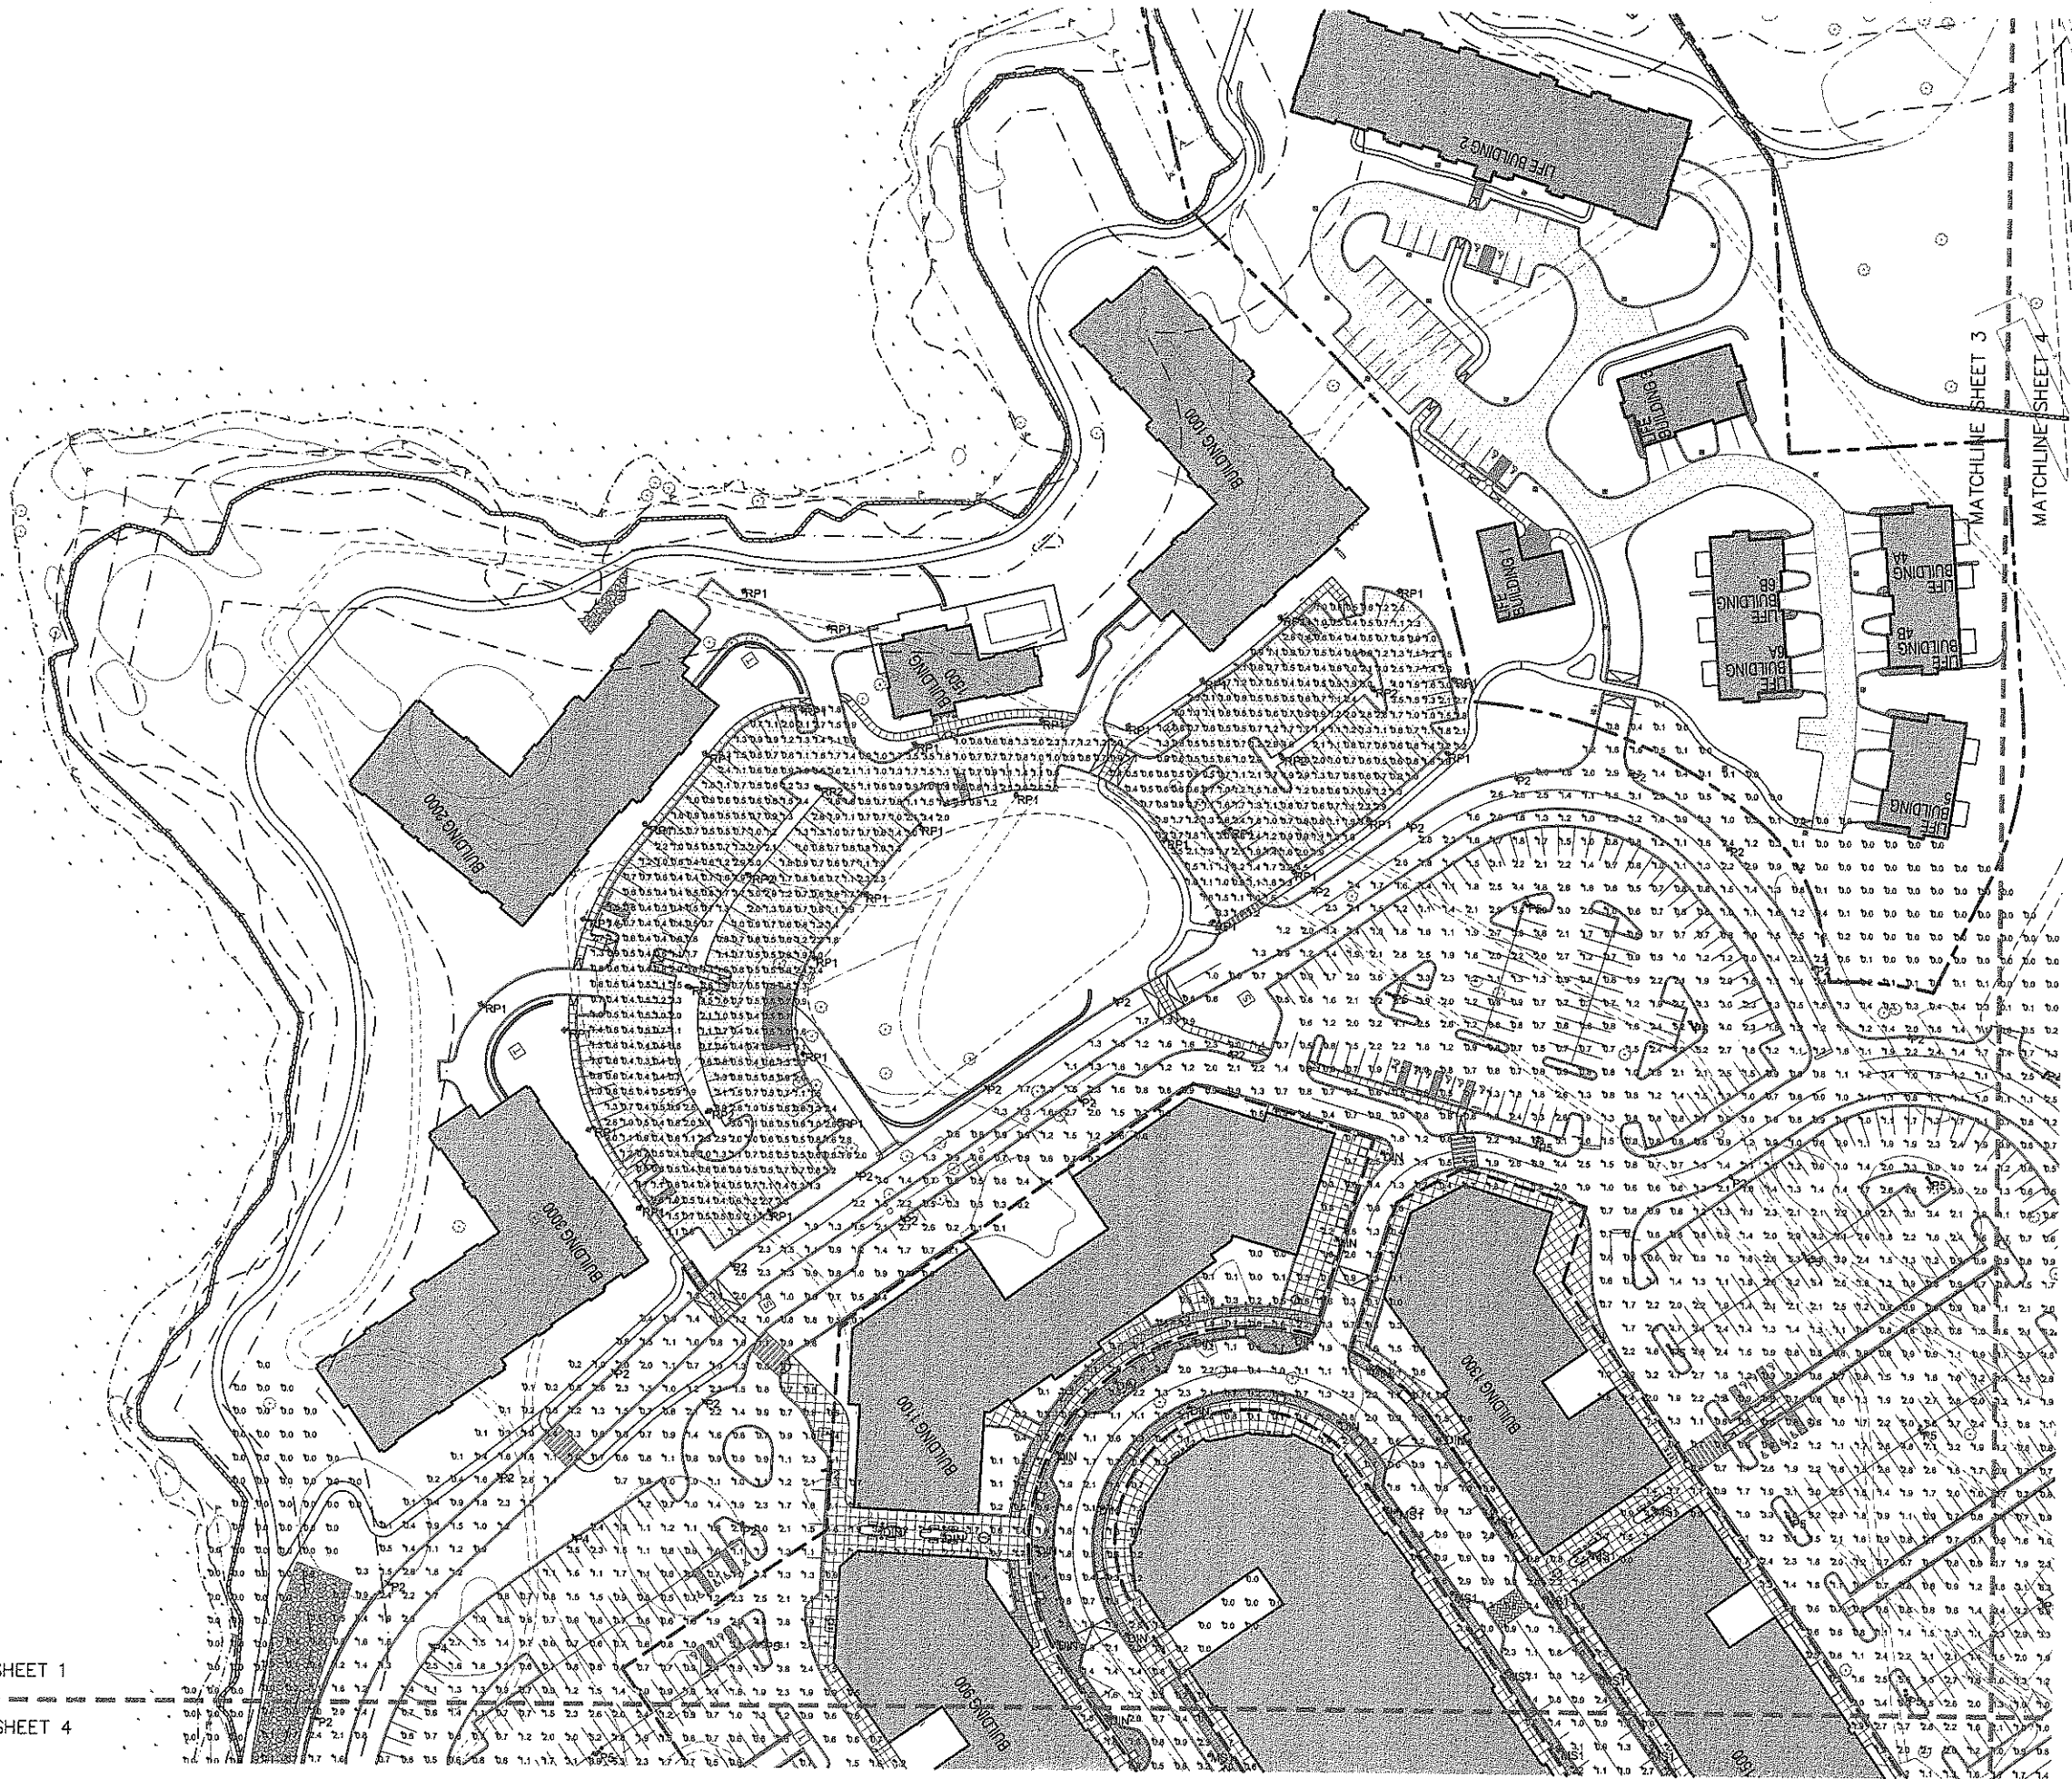

MATCHLINE SHEET 1

MATCHLINE SHEET 4