

Revisions

[illegible]

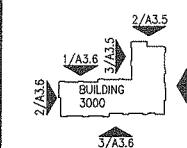
200 high street | boston, ma 02110
t 617.443.0680 | f 617.443.0689 | www.spa-arch.com

PLANNED VILLAGE
DEVELOPMENT
DISTRICT
APPLICATION
PLANS



Title

EXTERIOR
ELEVATIONS
BUILDING 3000



Scale
3/32" = 1' 0"

Date _____

10 JANUARY 2008

Drawn

MT/KO,
Checked

Checked
MM

Job No.

002523.00

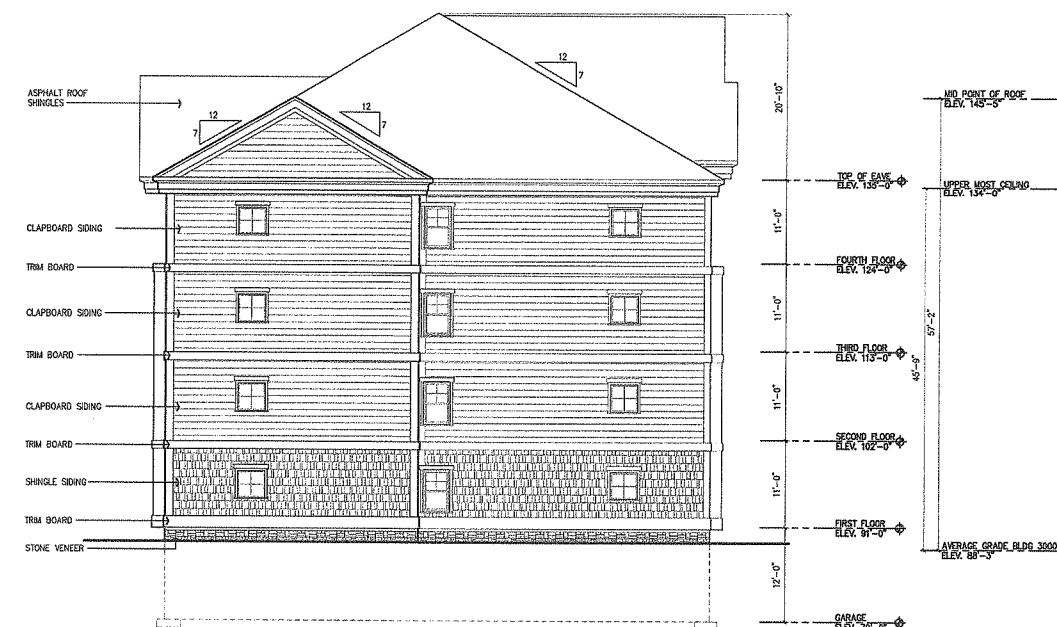
Sheet

A3.6

© 2008 Spagnolo Gieness & Associates, Inc.



BUILDING 3000 SIDE FACADE (NORTH ELEVATION)

$$3/32^{\circ} = 1^{\circ}-0'' \quad 1$$


BUILDING 3000 REAR FACADE (WEST ELEVATION)

$$3/32'' = 1'-0''$$


BUILDING 3000 SIDE FACADE (SOUTH ELEVATION)

 $3/32" = 1'-0"$

•

Revisions

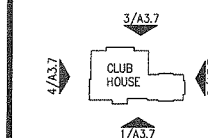
[illegible]

PLANNED VILLAGE DEVELOPMENT DISTRICT APPLICATION PLANS



Title

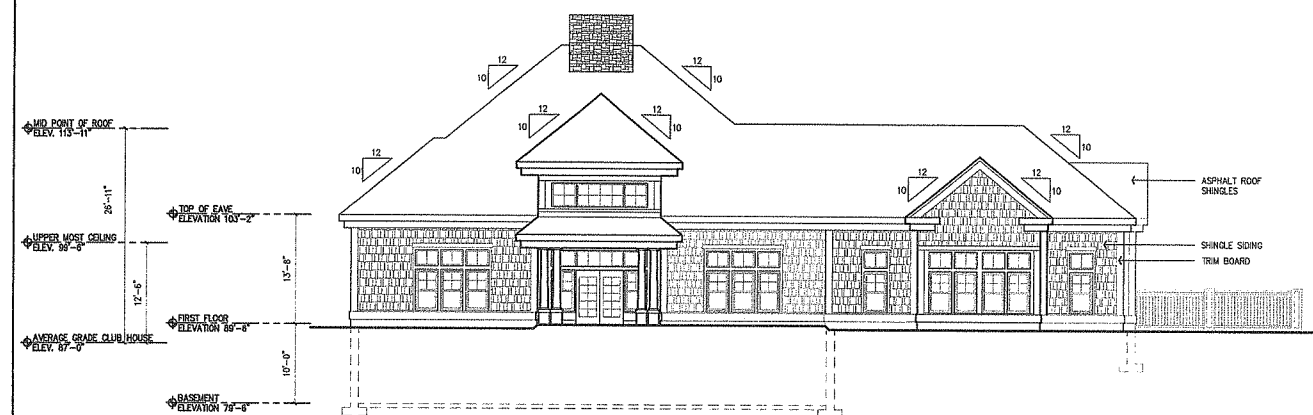
CLUBHOUSE ELEVATIONS



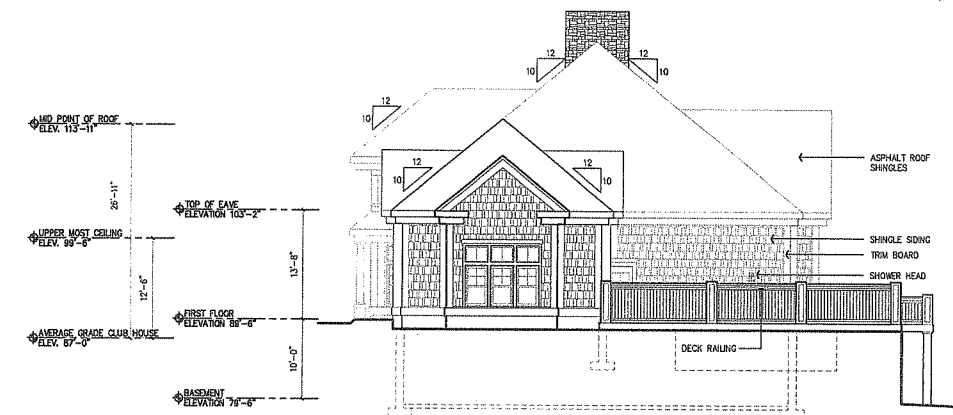
Scale
AS NOTED
Date
10 JANUARY 2008
Drawn
MT/KO/HTC
Checked
MM
Job No.
002523.00

A3.7

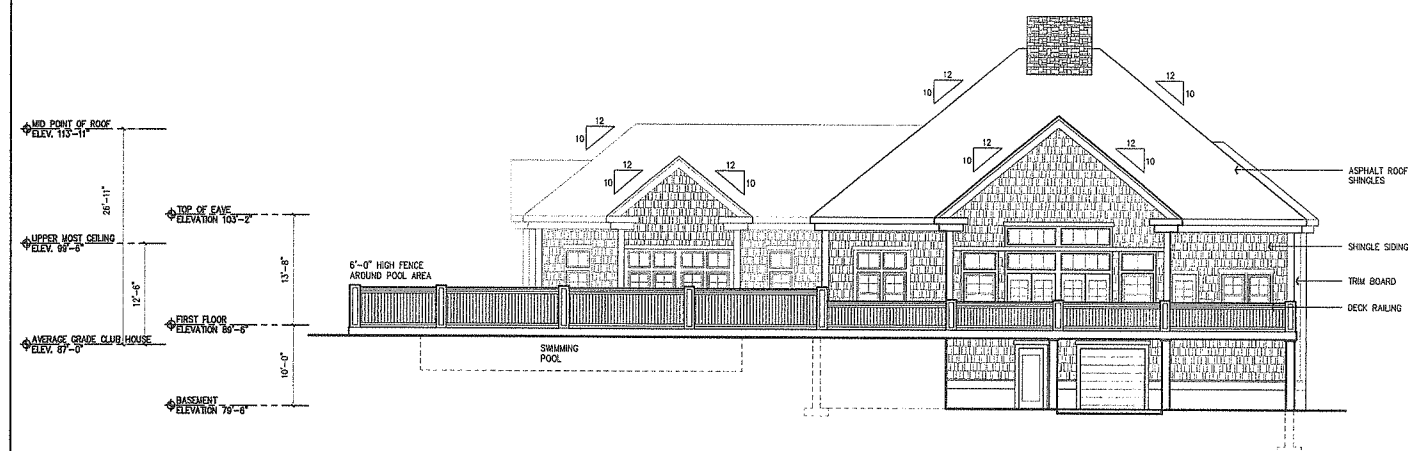
© 2008 Spagnolo Gisness & Associates, Inc.



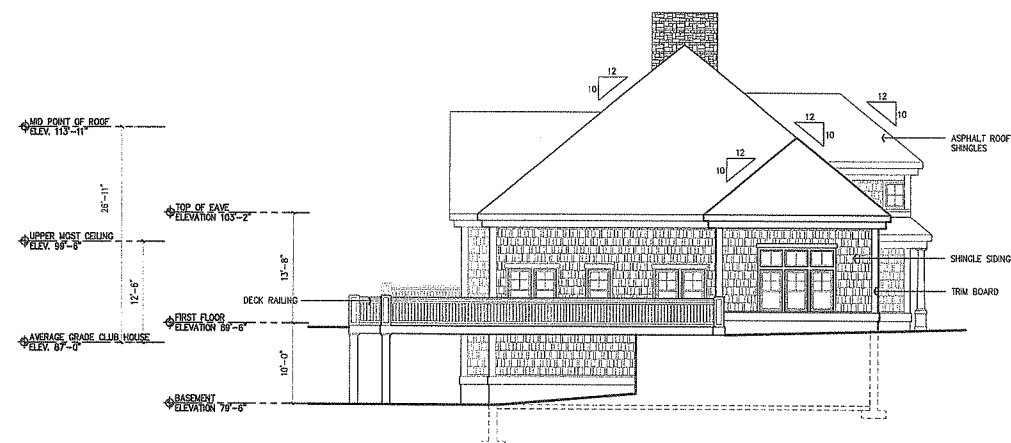
CLUB HOUSE PRIMARY FACADE (SOUTH ELEVATION)

$$3/32'' = 1'-0''$$


CLUB HOUSE SIDE FACADE (EAST ELEVATION)

 $3/32'' \approx 1'-0''$ **2**

CLUB HOUSE REAR FACADE (NORTH ELEVATION)

$$3/32'' = 1'-0''$$


CLUB HOUSE SIDE FACADE (WEST ELEVATION)

$$\frac{3}{32}'' = 1'-0'' \quad 4$$