


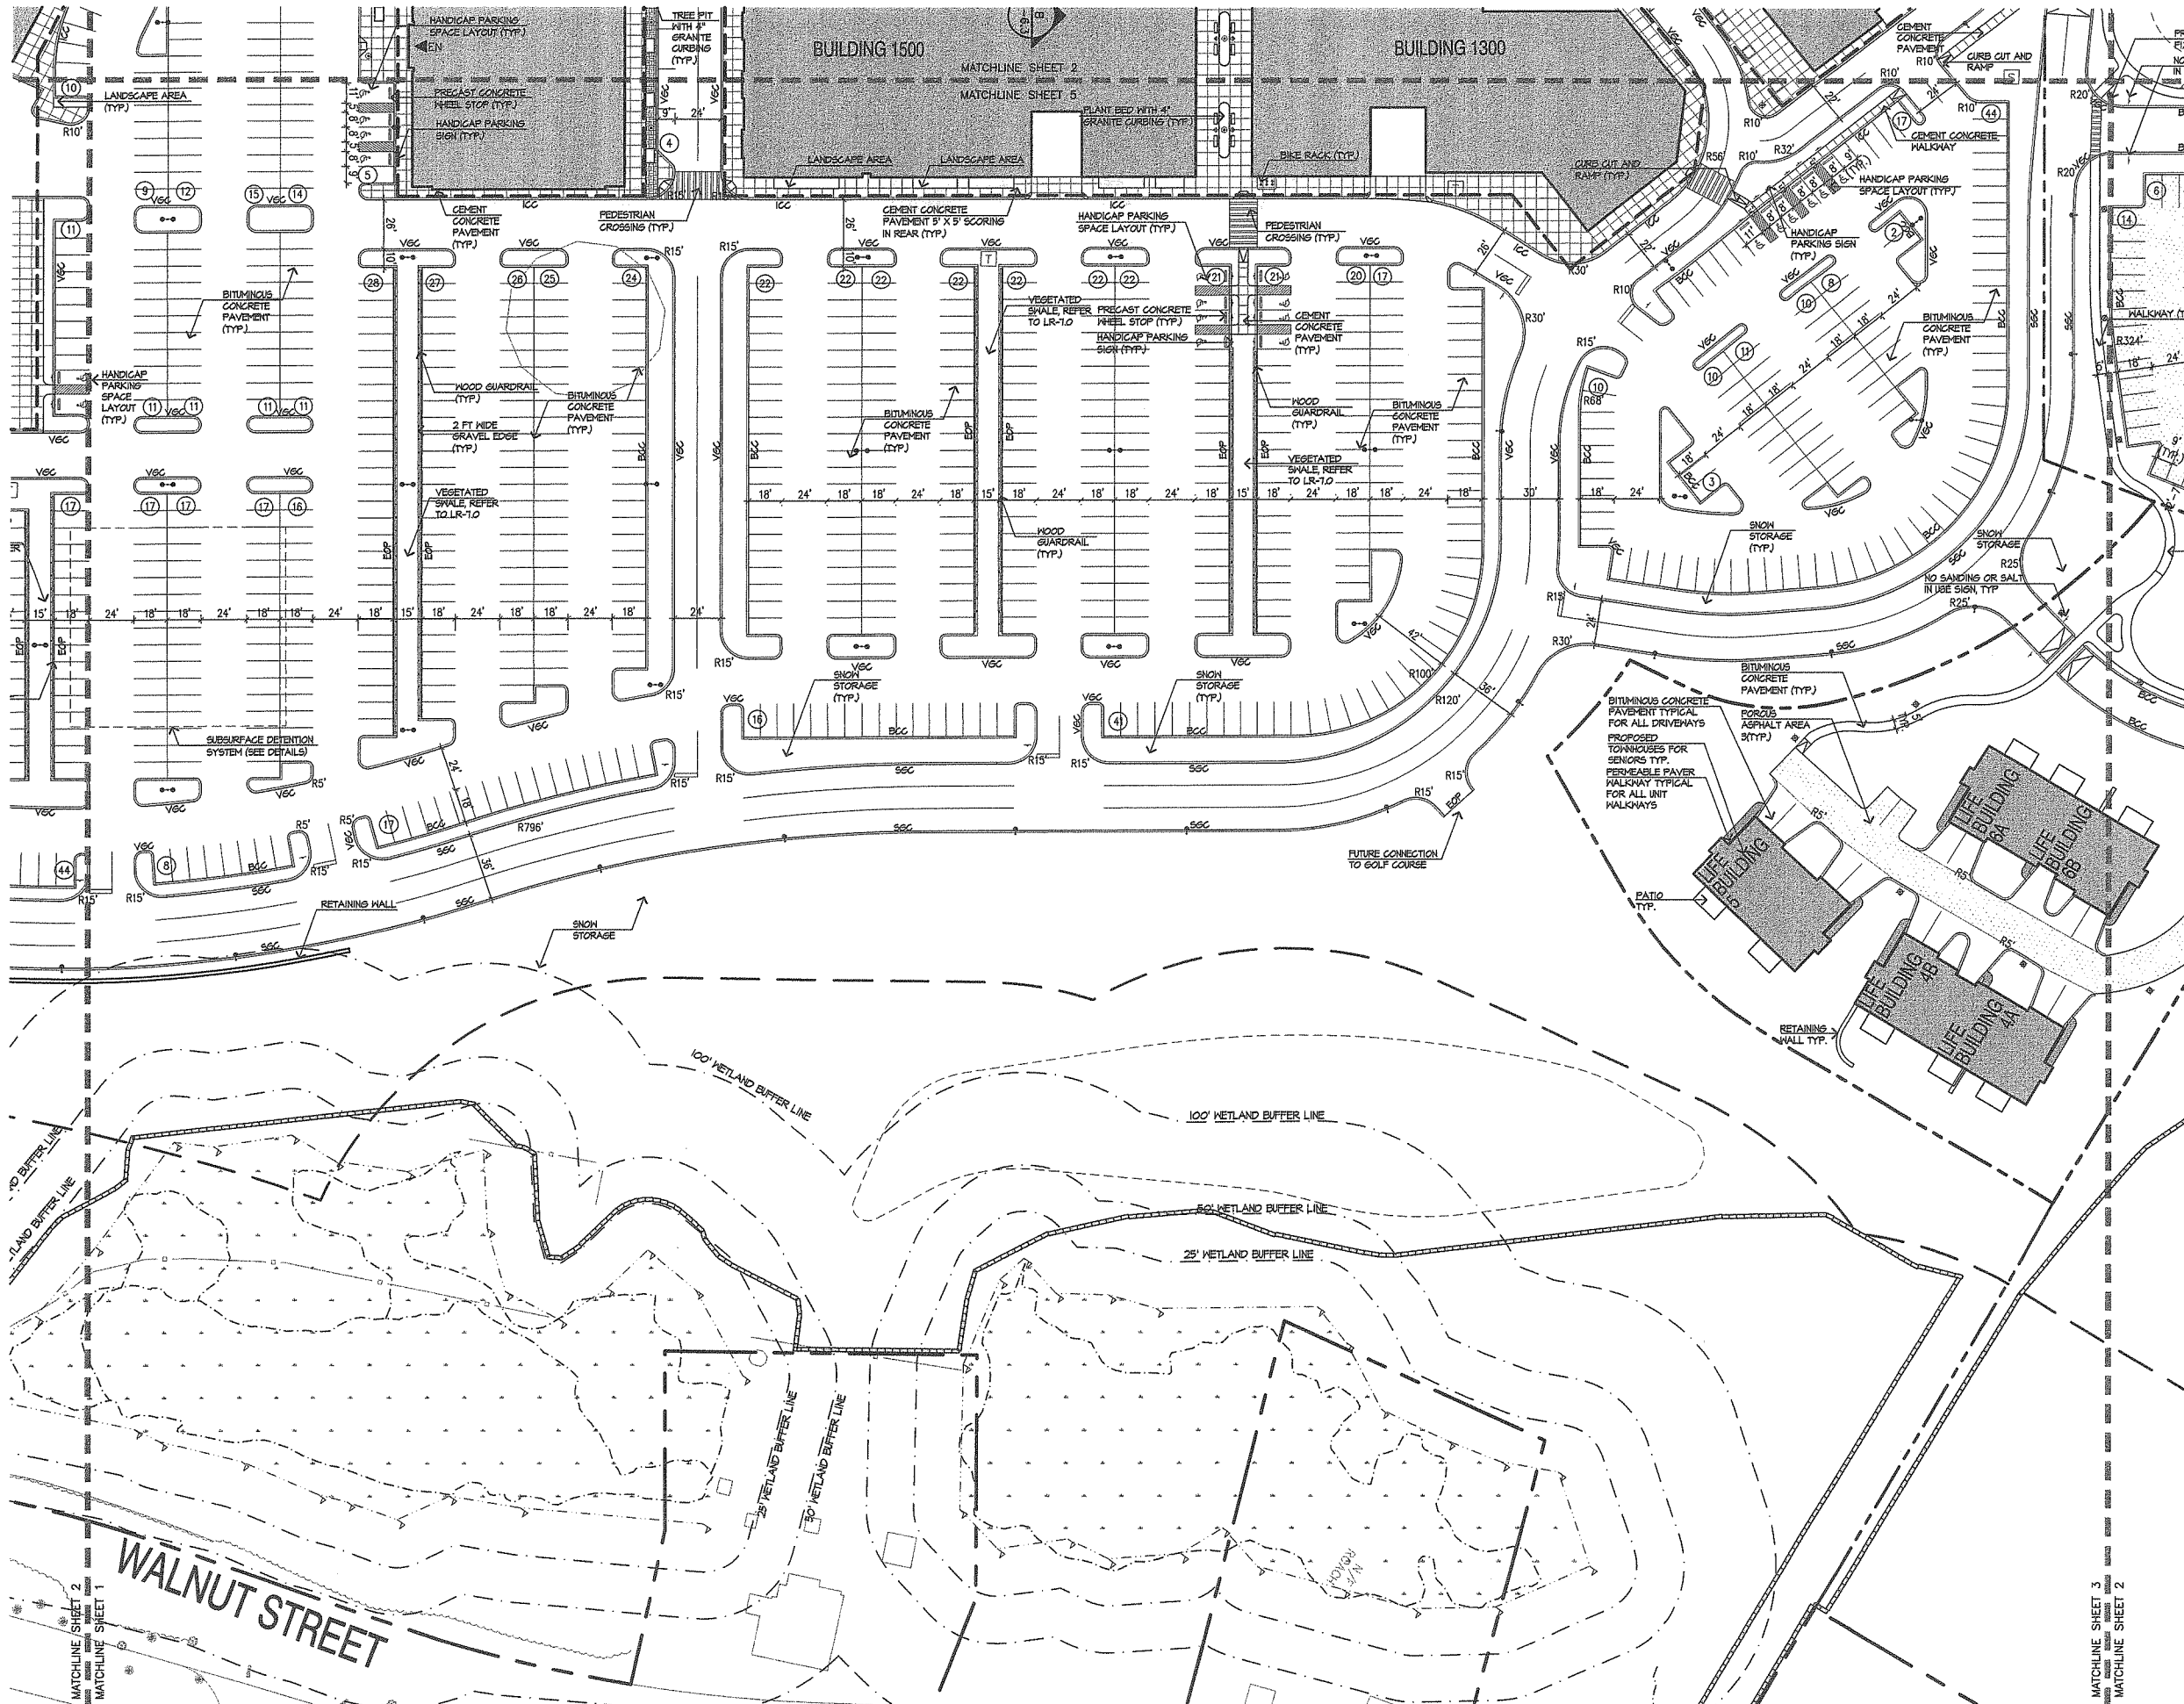


Stantec Planning and Landscape Architecture
 70 Walnut St.
 Wellesley MA U.S.A.
 02481
 Tel. 781.237.4111
 Fax. 781.237.4144
 www.stantec.com

Stantec

Copyright Reserved

The Contractor shall verify and be responsible for all dimensions. DO NOT scale the drawing - any errors or omissions shall be reported to Stantec without delay.
 The Copyrights to all designs and drawings are the property of Stantec. Reproduction or use for any purpose other than that authorized by Stantec is forbidden.

North Arrow

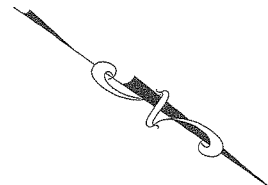


Scale



SCALE: 1" = 40'

Keymap

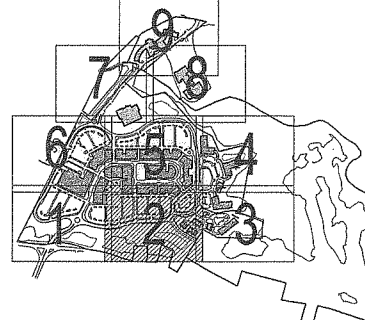

Planned Village Development District Application	TPK	TPK	01.18.08
Issued	By	Appd.	MM.DD.YY

File Name: 26095-LM.dwg	TPK	TPK	MM.DD.YY
	Dwn.	Chkd.	Dagn.

Permit-Seal



Client/Project
 PHF-ND Colonial, LLC
 c/o National Development
 MEADOW WALK AT LYNNFIELD


Lynnfield and Wakefield, MA

Title
 LAYOUT AND MATERIALS PLAN

Project No.
 210810277

Drawing No.

LR-2.2

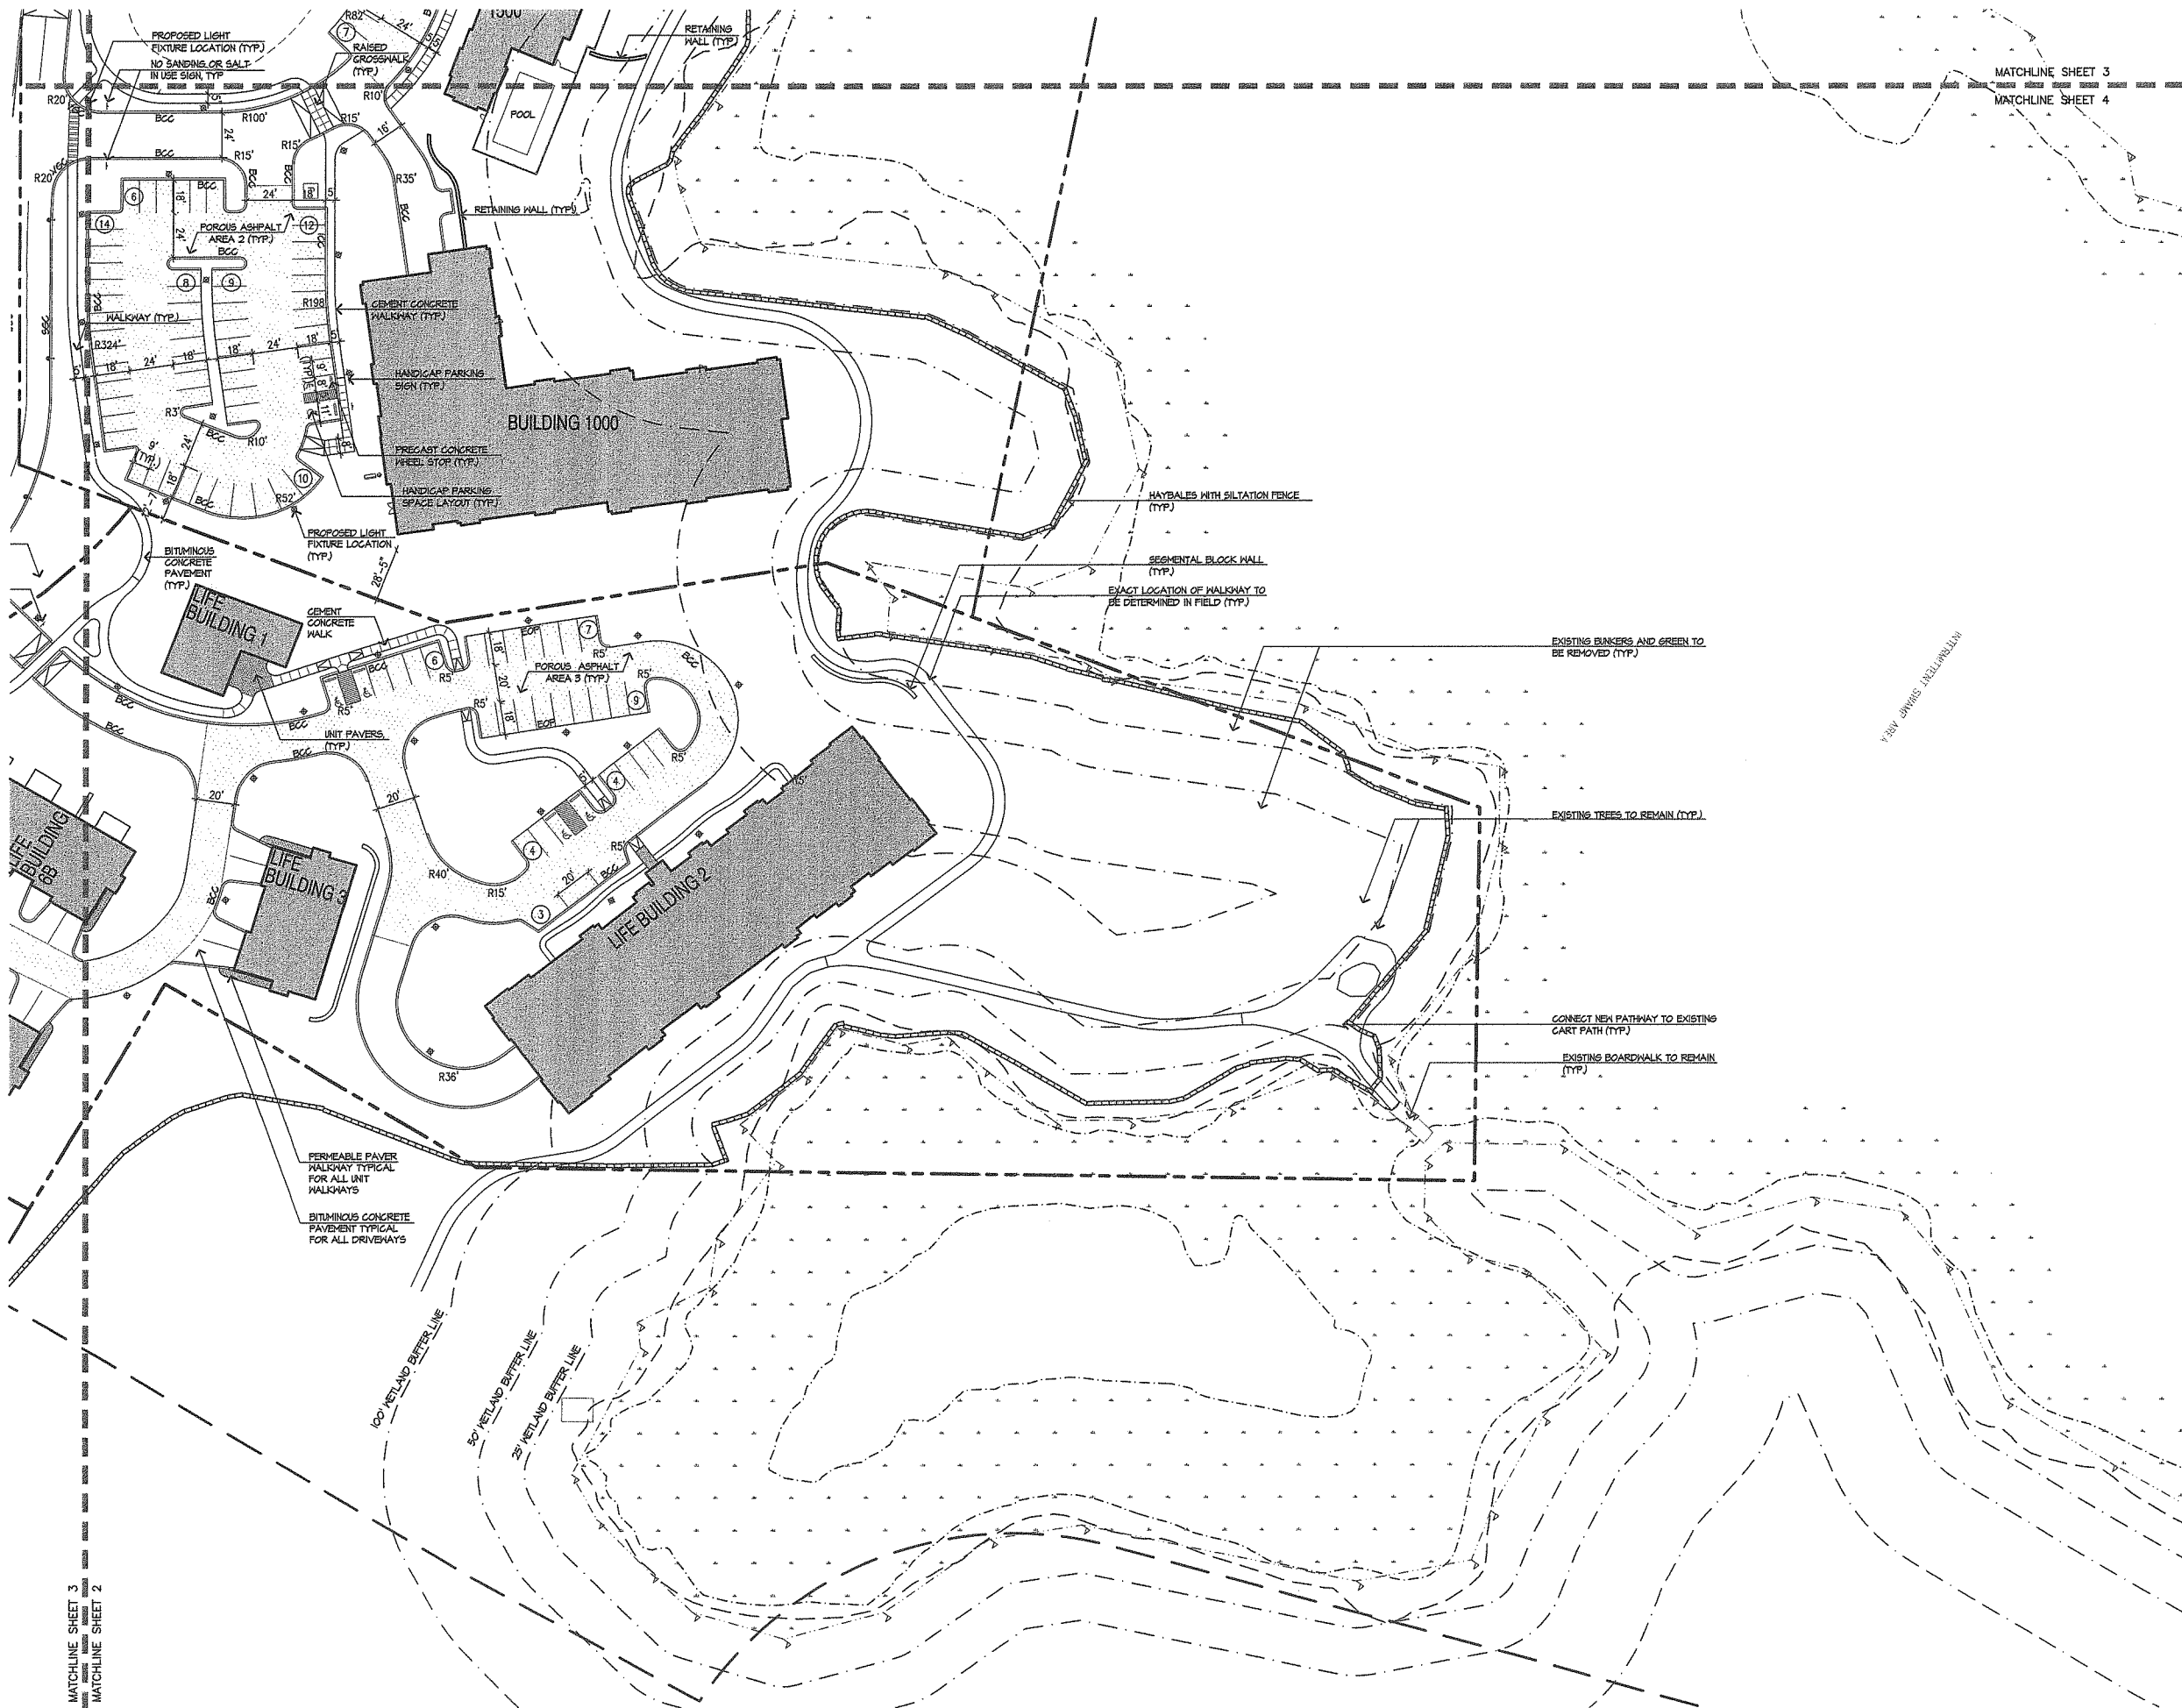


Stantec Planning and Landscape Architecture
70 Walnut St.
Wellesley MA U.S.A.
02481
Tel. 781.237.4111
Fax. 781.237.4144
www.stantec.com


Copyright Reserved

The Contractor shall verify and be responsible for all dimensions. DO NOT scale the drawing - any errors or omissions shall be reported to Stantec without delay.
The Copyrights to all designs and drawings are the property of Stantec. Reproduction or use for any purpose other than that authorized by Stantec is forbidden.


North Arrow

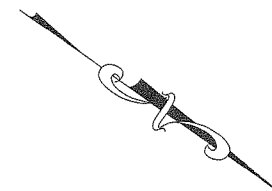

Scale

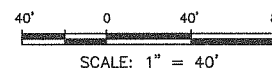

Keymap

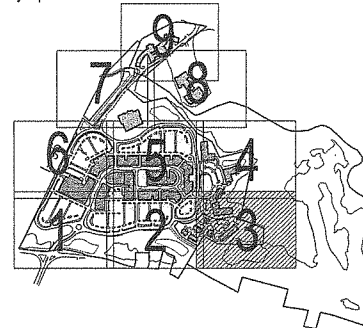

Planned Village Development District Application	TPK	TPK	01.18.08
Issued	By	Appd.	MM.DD.YY

File Name: 26095-LM.dwg	Dwn.	Chkd.	Dsgn.	MM.DD.YY

Permit-Seal



Client/Project
PHF-ND Colonial, LLC
c/o National Development
MEADOW WALK AT LYNNFIELD
Lynnfield and Wakefield, MA


Title
LAYOUT AND MATERIALS PLAN

Project No.
210810277

Drawing No.

LR-2.3

MATCHLINE SHEET 4
MATCHLINE SHEET 8

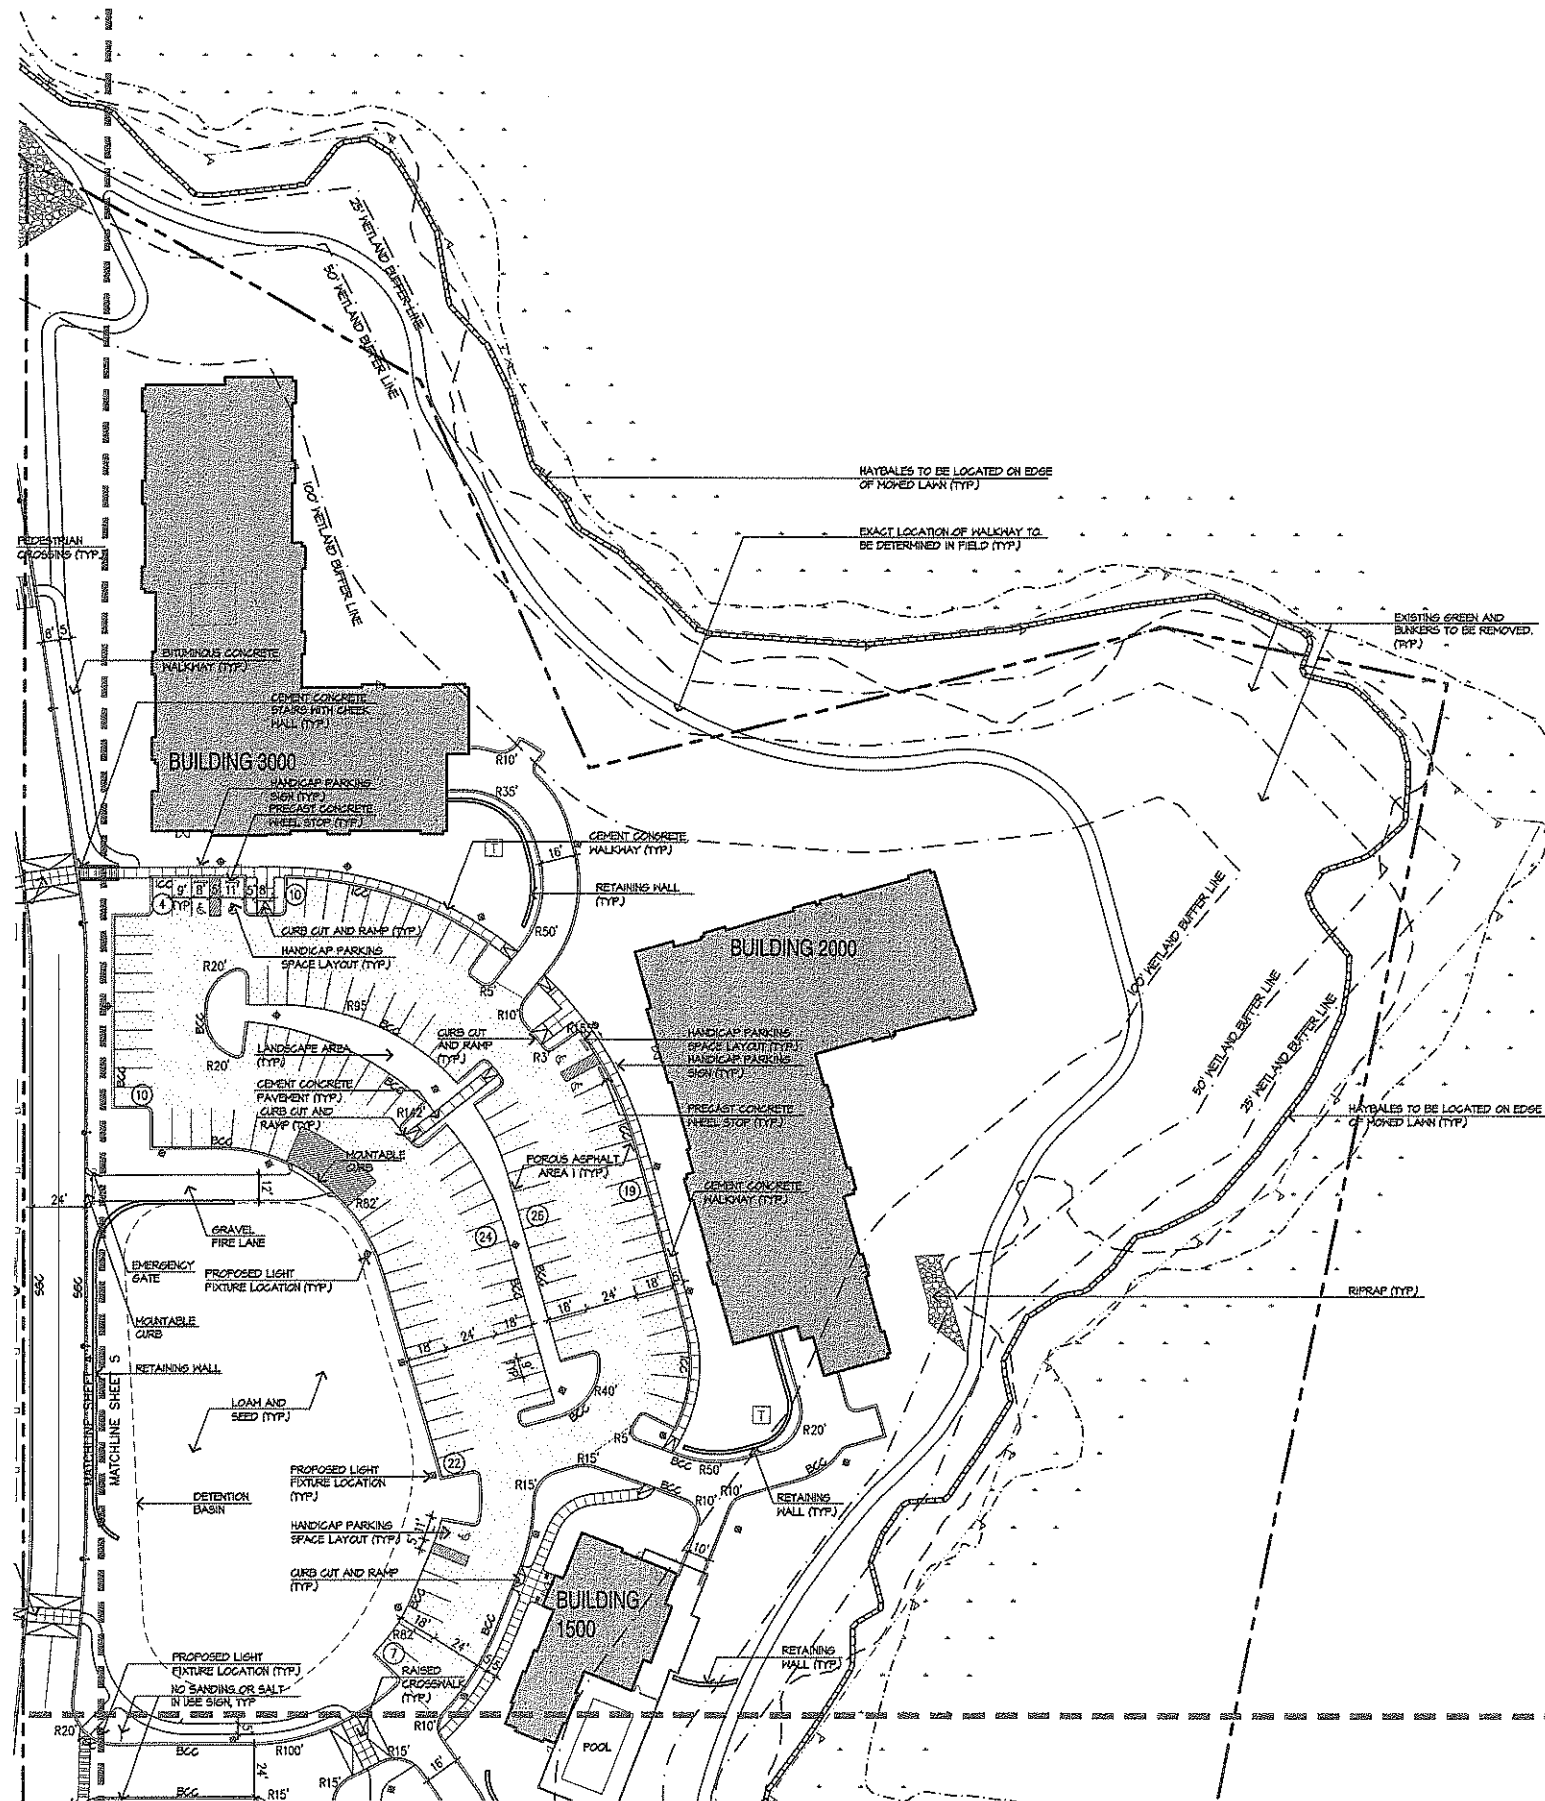


Stantec Planning and Landscape Architecture
70 Walnut St.
Wellesley MA U.S.A.
02481
Tel. 781.237.4111
Fax. 781.237.4144
www.stantec.com

Stantec


Copyright Reserved

The Contractor shall verify and be responsible for all dimensions. DO NOT scale the drawing - any errors or omissions shall be reported to Stantec without delay.
The Copyrights to all designs and drawings are the property of Stantec. Reproduction or use for any purpose other than that authorized by Stantec is forbidden.

North Arrow

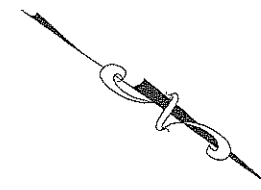


Scale

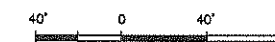

SCALE: 1" = 40'


Keymap

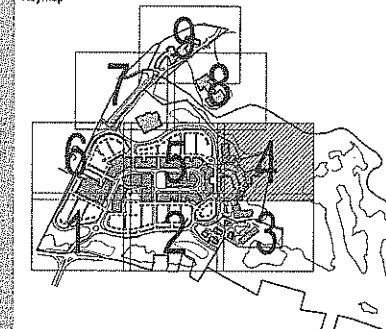

Planned Village Development District Application
Issued By TPK TPK 01.18.08
Appd. WLD.DD.YY

File Name: 25095-LM.dwg
Dwn. TPK
Chd. TPK
Dgn. WLD.DD.YY

Permit Seal

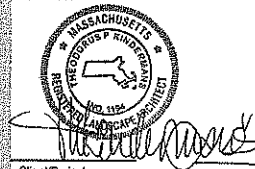

Client/Project
PHF-ND Colonial, LLC
c/o National Development
MEADOW WALK AT LYNNFIELD
Lynnfield and Wakefield, MA

Title
LAYOUT AND MATERIALS PLAN

Project No.
210810277

Drawing No.

LR-2.4

MATCHLINE SHEET 3
MATCHLINE SHEET 4