


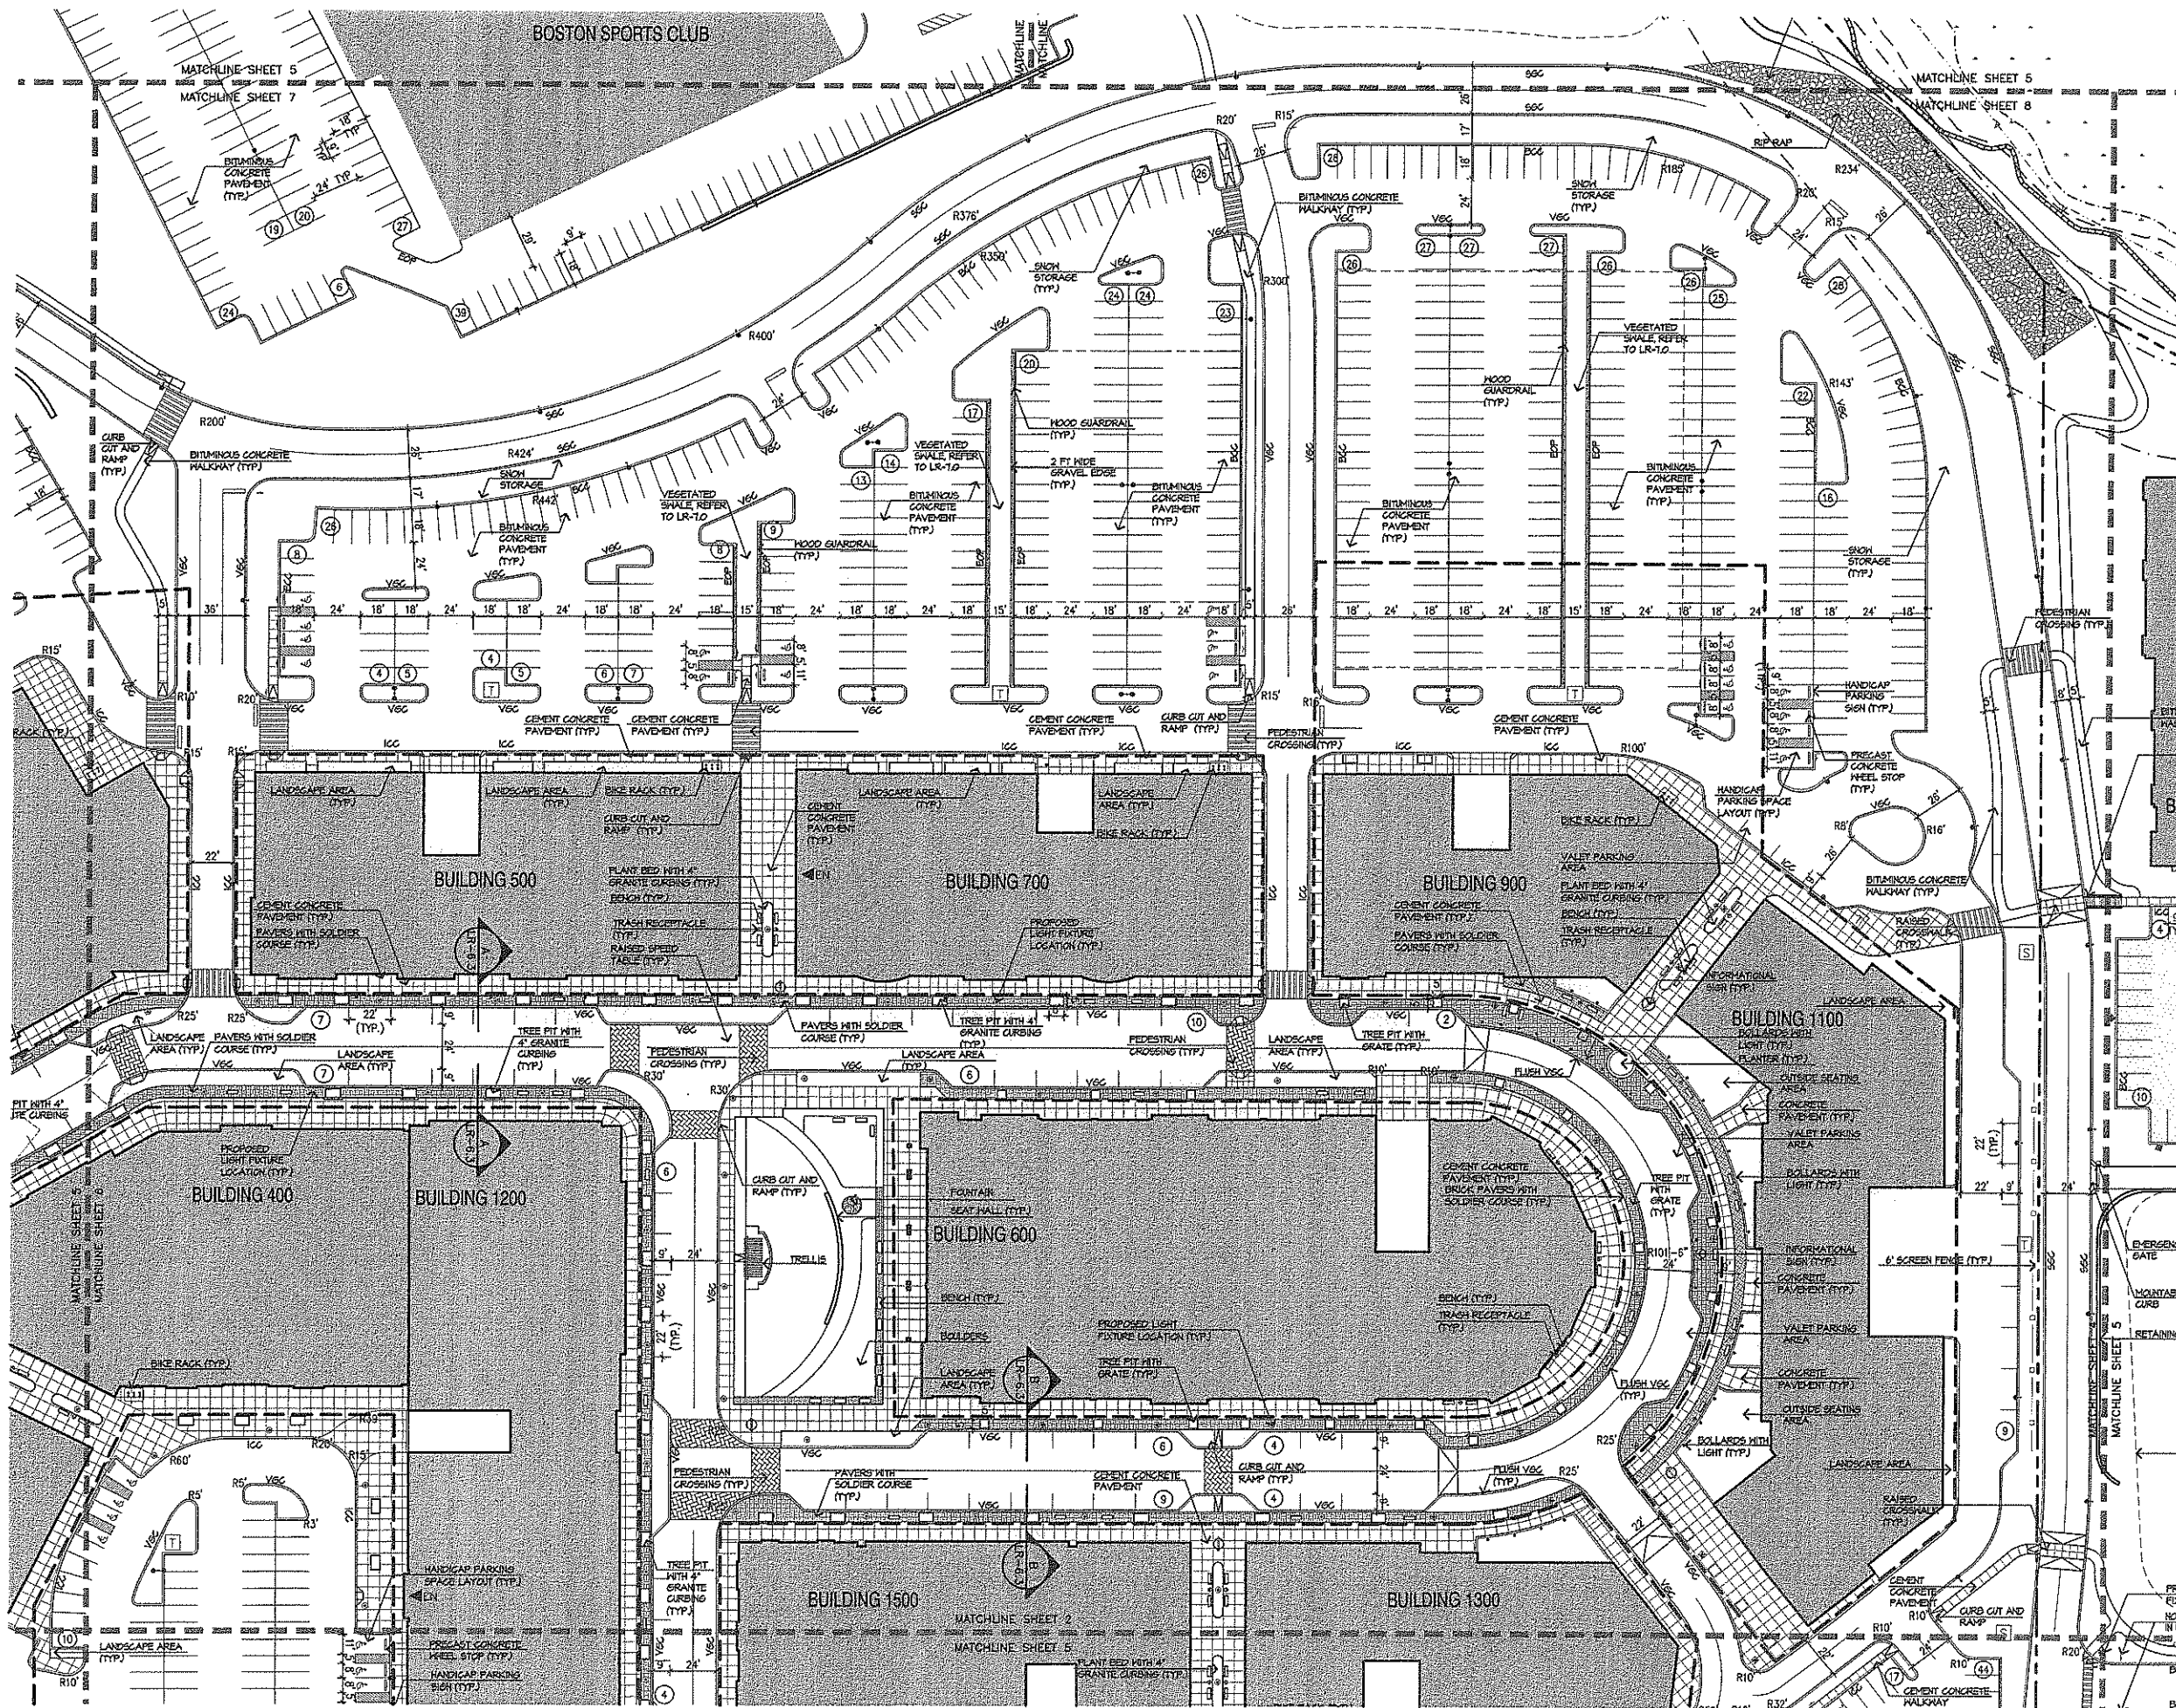


Stantec Planning and Landscape Architecture
70 Walnut St.
Wellesley MA U.S.A.
02481
Tel. 781.237.4111
Fax. 781.237.4144
www.stantec.com

Stantec


Copyright Reserved

The Contractor shall verify and be responsible for all dimensions. DO NOT scale the drawing - any errors or omissions shall be reported to Stantec without delay.
The Copyright to all designs and drawings are the property of Stantec. Reproduction or use for any purpose other than that authorized by Stantec is forbidden.


North Arrow

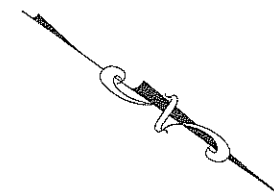

Scale

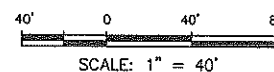

Keymap

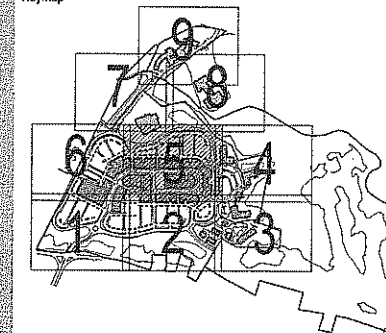

Planned Village Development District Application
Issued

File Name: 25095-UM.dwg
Dwn. TPK
Chk. TPK
Dgn. TPK

Permit Seal



Client/Project
PHF-ND Colonial, LLC
c/o National Development
MEADOW WALK AT LYNNFIELD

Lynnfield and Wakefield, MA

Title
LAYOUT AND MATERIALS PLAN

Project No.
210610277

Drawing No.
LR-2.5

