



Stantec

Copyright Reserved


The Contractor shall verify and be responsible for all dimensions. DO NOT scale the drawing - any errors or omissions shall be reported to Stantec without delay.

The Copyrights to all designs and drawings are the property of Stantec. Reproduction or use for any purpose other than that authorized by Stantec is forbidden.

North Arrow

Scale

Keymap

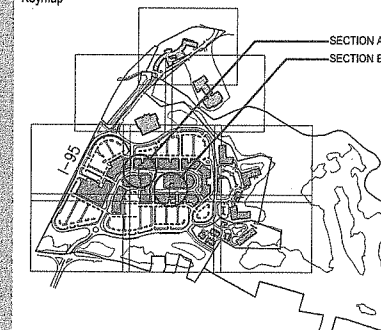

Planned Village Development District Application	TPK	TPK	01.18.0
Issued	By	Appd.	MM.DD.Y

File Name: 26095--street_sections.dwg

Permit-Seal




Client/Project
PHF-ND Colonial, LLC
c/o National Development
MEADOW WALK AT LYNNFIELD
Lynnfield and Wakefield, MA

Title
MAIN STREET SECTIONS


Project No.
210810277

Drawing No.

LR-6.3

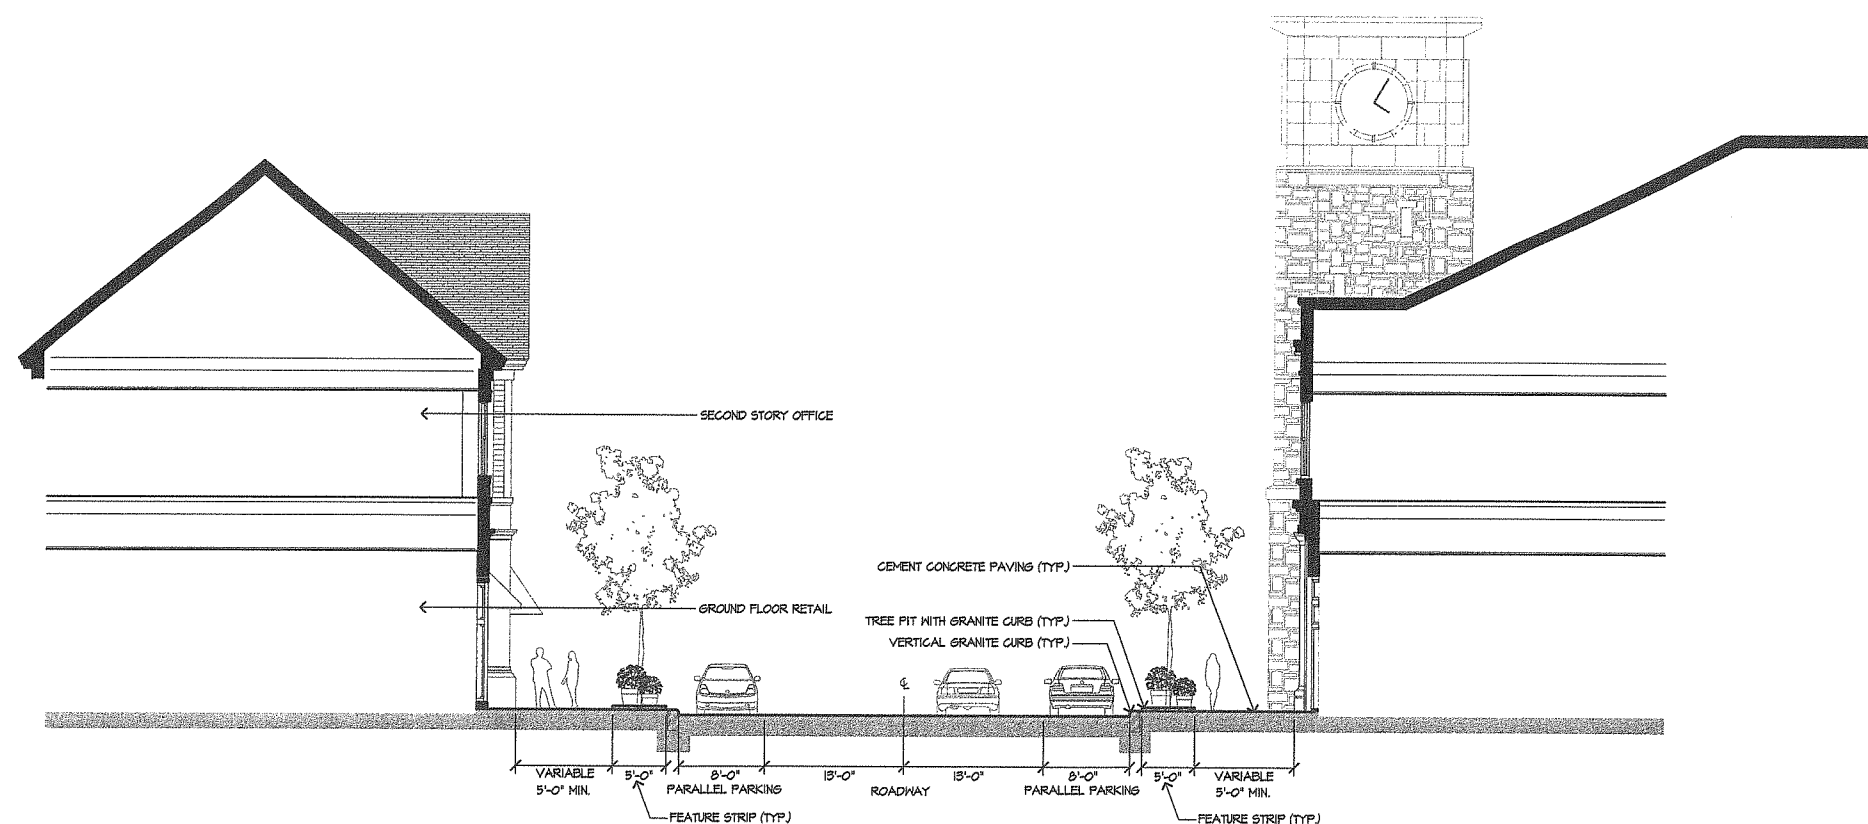

(A) CROSS SECTION: MAIN STREET - TWO STORY RETAIL AND OFFICE
SCALE: 1/8"=1'-0"

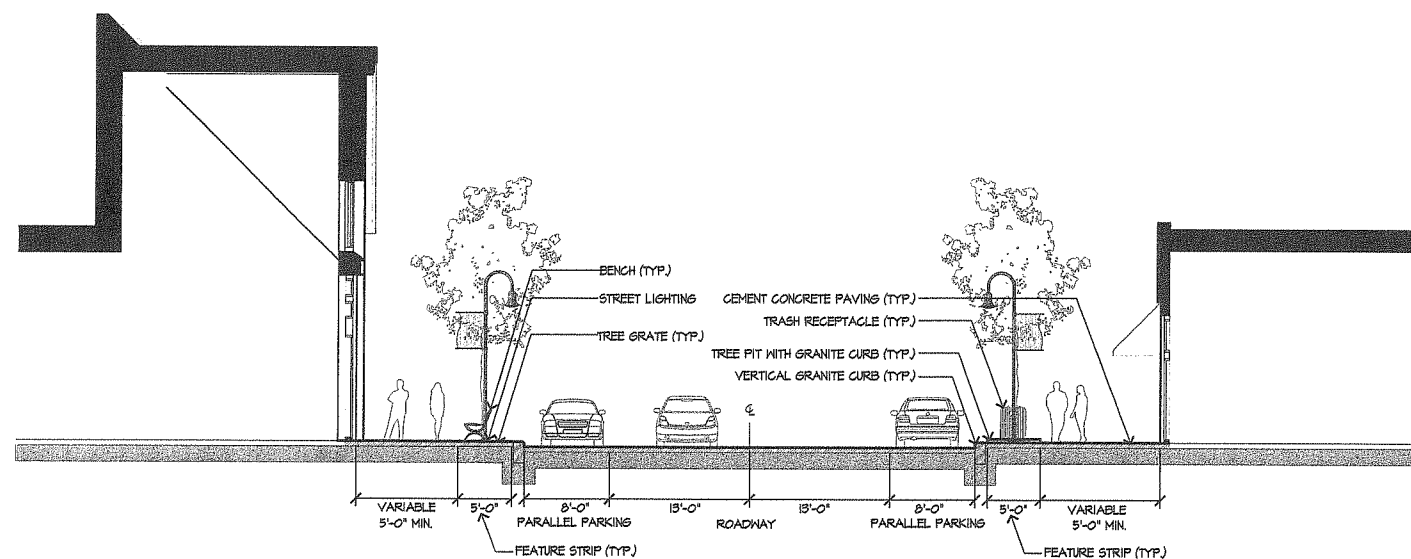

(B) CROSS SECTION: MAIN STREET - SINGLE STORY RETAIL
SCALE: 1/8"=1'-0"