


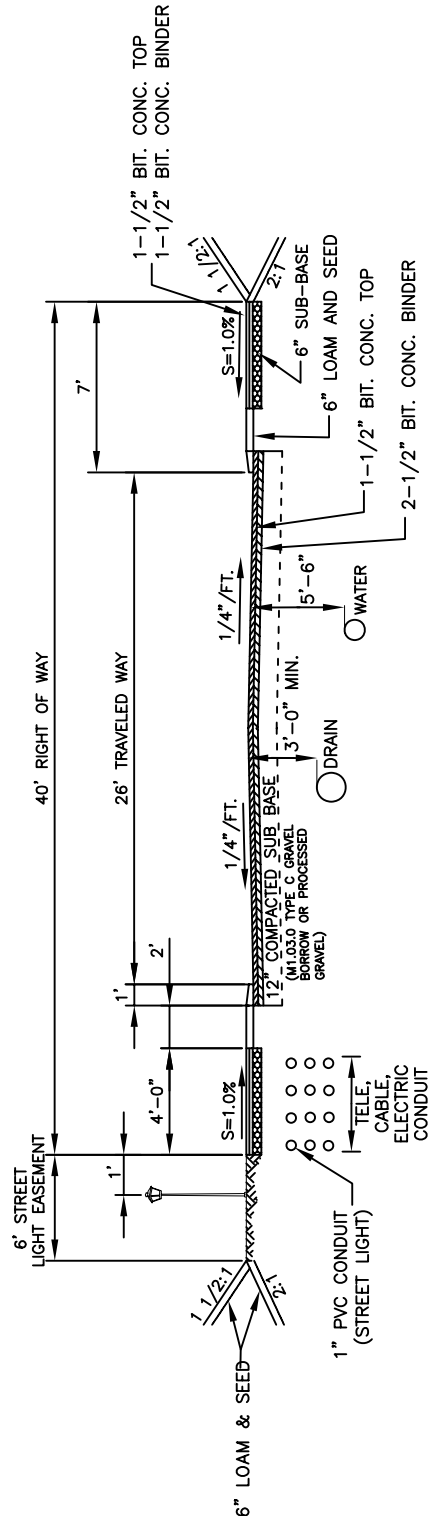

DETAIL OF STREET AND SIDEWALK  
CROSS-SECTION WITH BURIED UTILITIES  
NOT TO SCALE



**TOWN OF LYNNFIELD**  
**DEPARTMENT OF PUBLIC WORKS**  
 55 Summer Street Lynnfield Massachusetts 01940  
 Phone 781-334-9500 ♦ Fax 781-334-9509

## ROAD CROSS-SECTION W/UTILITIES

|                                             |              |            |
|---------------------------------------------|--------------|------------|
| DRAWN BY: CLR                               | DATE: 2/4/10 | SCALE: N/A |
| SURVEY BY:                                  | CHECKED BY:  |            |
| CONTRACT NO.:                               | SHEET 1 OF 1 |            |
| REVISIONS<br>2-22-12 SPECIFIED SW THICKNESS |              |            |