


LEGEND OF SYMBOLS

EXISTING CONTOUR	---
EXISTING SPOT ELEVATION	1182 x 85.28
EXISTING DRAIN	— D — D — D —
EXISTING DRAIN MANHOLE	⊙
EXISTING CATCH BASIN	⊞
EXISTING WATER	— W — W —
EXISTING UTILITY POLE	⊕
EXISTING TEST PIT/PERC	⊞
EXISTING OVERHEAD WIRES	— O P —
EXISTING CURB	— V G C —
EXISTING EDGE OF PAVEMENT	— — — — —
EXISTING STONE WALL	— — — — —
PROPOSED CONTOUR	— 80 —
PROPOSED SPOT ELEVATION	+82.75
EDGE OF BORDERING VEGETATED WETLAND	— — — — —
LIMIT OF 25' BUFFER FROM WETLAND	— 25 —
LIMIT OF 50' BUFFER FROM WETLAND	— 50 —
LIMIT OF 100' BUFFER FROM WETLAND	— 100 —
LIMIT OF 200' FROM TRIBUTARY TO PUBLIC WATER SUPPLY (ZONE A)	— 200 —
LIMIT OF 400' FROM TRIBUTARY TO PUBLIC WATER SUPPLY (ZONE A)	— 400 —

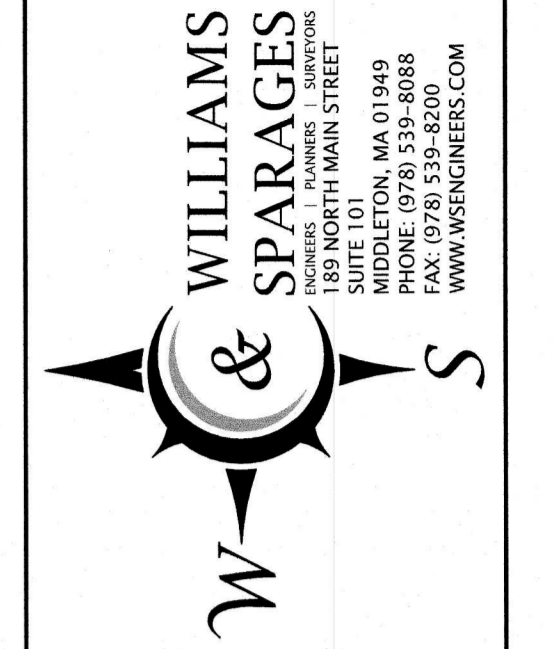


Owner: Property Acquisition Group, LLC
 5 Tarbox Lane
 North Reading, MA 01864

Applicant: Ugo Database
 PO Box 780
 Lynnfield, MA 01940

Designed By: MEM
 Drawn By: MEM
 Reviewed By: CPS
 Project Manager: CPS
 Job File Number: LYNF-0142
 Drawing File Folder: LYNF121

Drawing Issued for Review
 Drawing Issued for Permit
 Drawing Issued for Construction

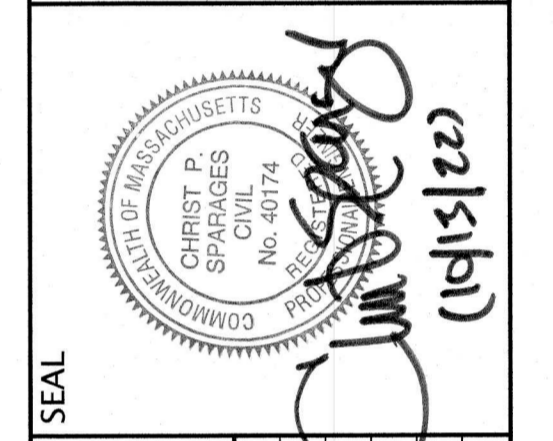

SEAL

12	11
6	5
4	3
2	1

SEPTIC SYSTEM DESIGN PLAN

245 SALEM STREET, LYNNFIELD, MA

12	11
6	5
4	3
2	1

DRAWING: S1.2

SHEET 2 OF 5

SCALE: 1" = 20'

MAY 25, 2022

- SITE BENCHMARKS:**
1. SPIKE SET NEAR EXISTING POOL AREA = 85.92
 2. MAG NAIL SET NEAR SALEM STREET = 83.51

P:\LNF\0121045 Salem Street\0121045_S1.2.dwg, 10/13/2022 1:05:54 PM, CHRS