




**LEGEND**

- PROPOSED CONTOUR
- EXISTING CONTOUR
- EXISTING TREE TO REMAIN
- X

 EXISTING TREE TO BE REMOVED

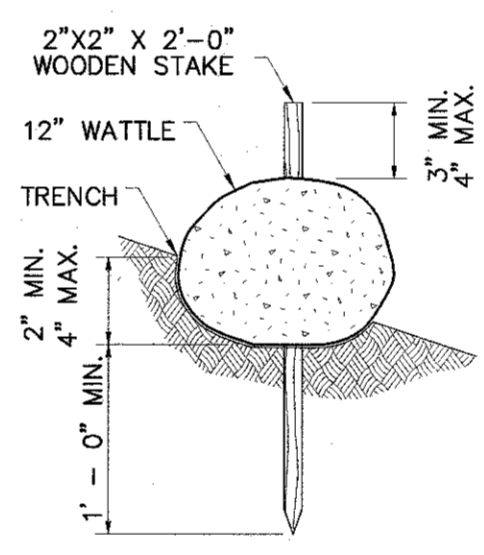

**STRAW WATTLE EROSION CONTROL DETAILS**  
N.T.S.

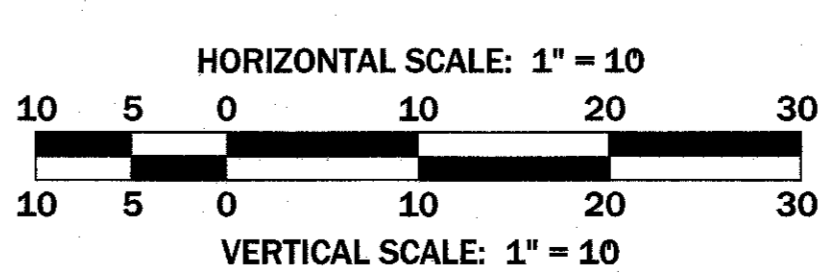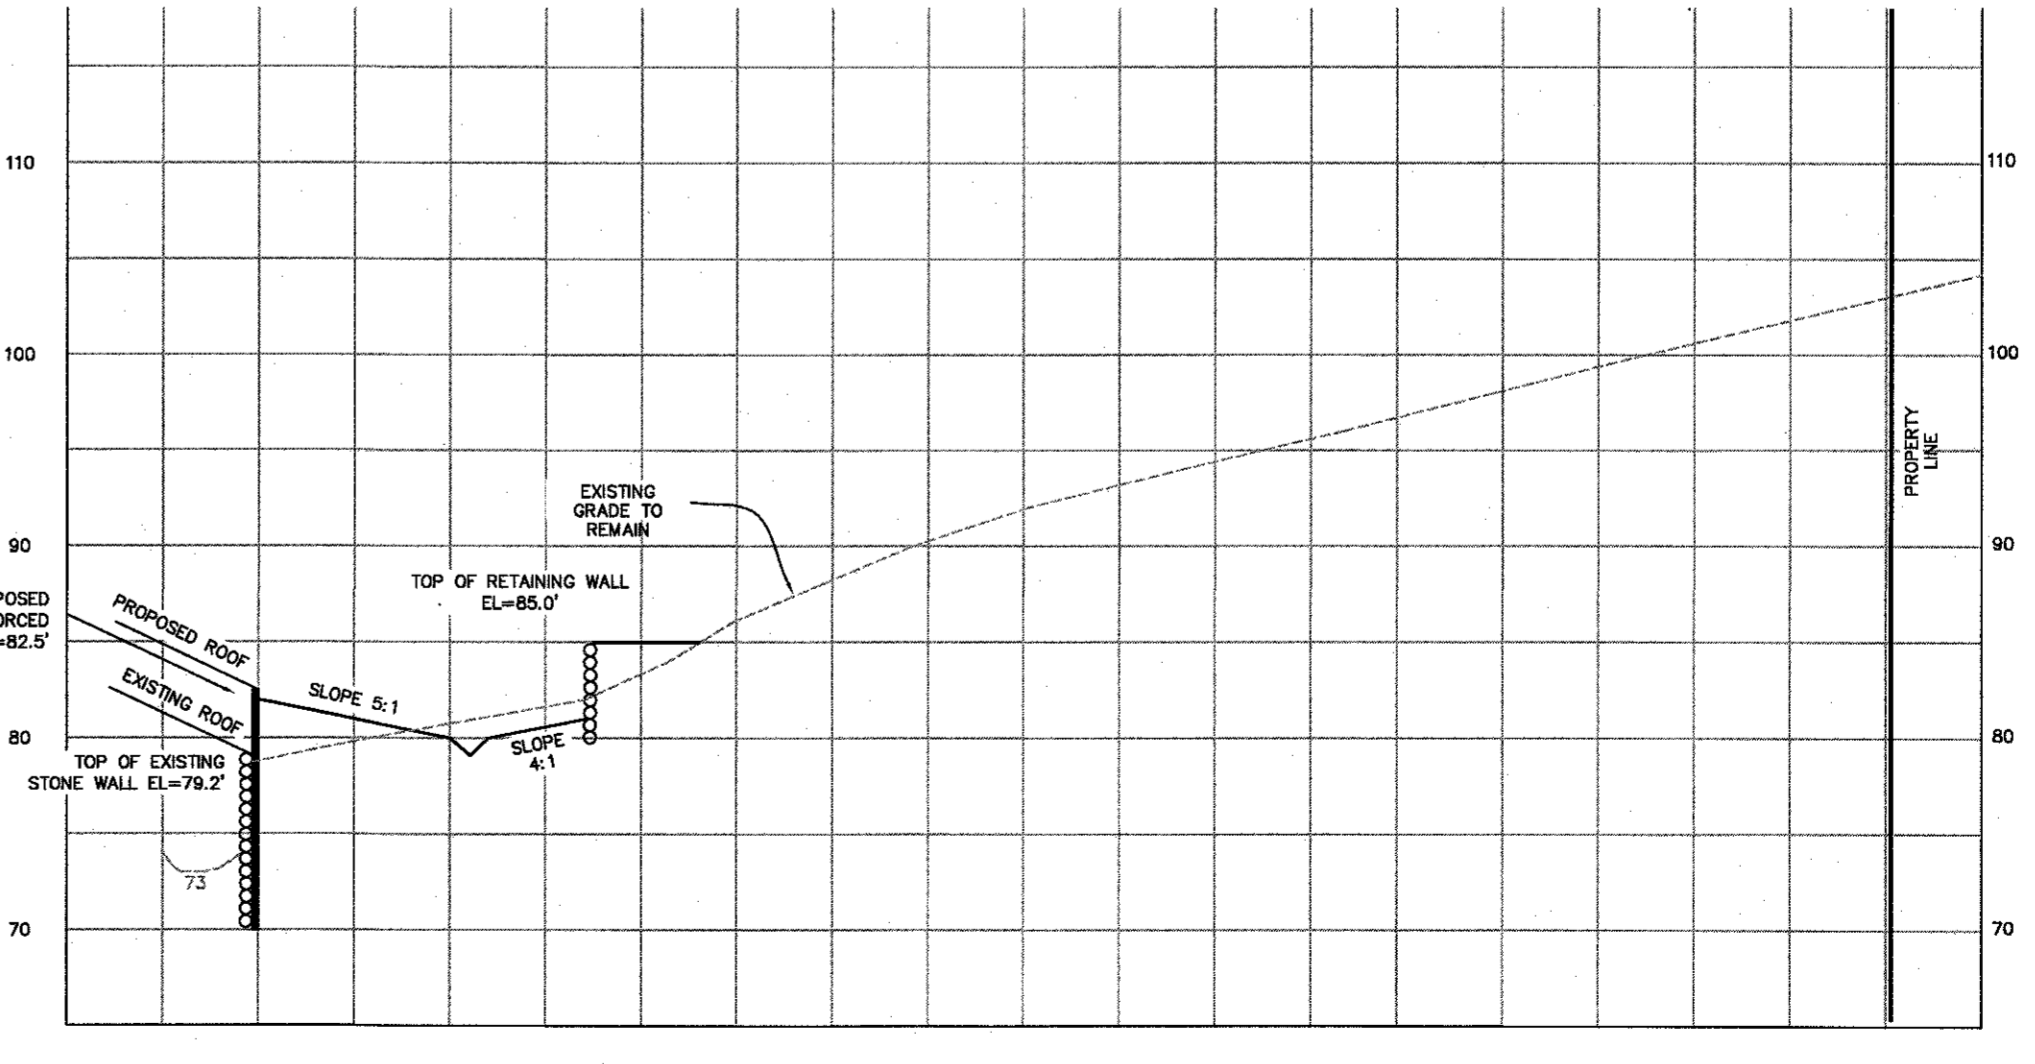

CHK:	DSC:	DRW:	DATE:	DESCRIPTION:	REV:

REQUEST FOR DETERMINATION PLAN

**165 LOWELL STREET**  
LYNNFIELD, MA

Prepared For  
**BOSTON CLEAR WATER COMPANY, L.L.C.**  
450 WILDWOOD AVENUE  
WOBBURN, MA 01801



62 Montvale Avenue  
Suite 1  
Stoneham, MA 02180  
TEL: (781) 438-6121  
FAX: (781) 438-9654  
Email: [engineering@marchionda.com](mailto:engineering@marchionda.com)  
Website: [www.marchionda.com](http://www.marchionda.com)