


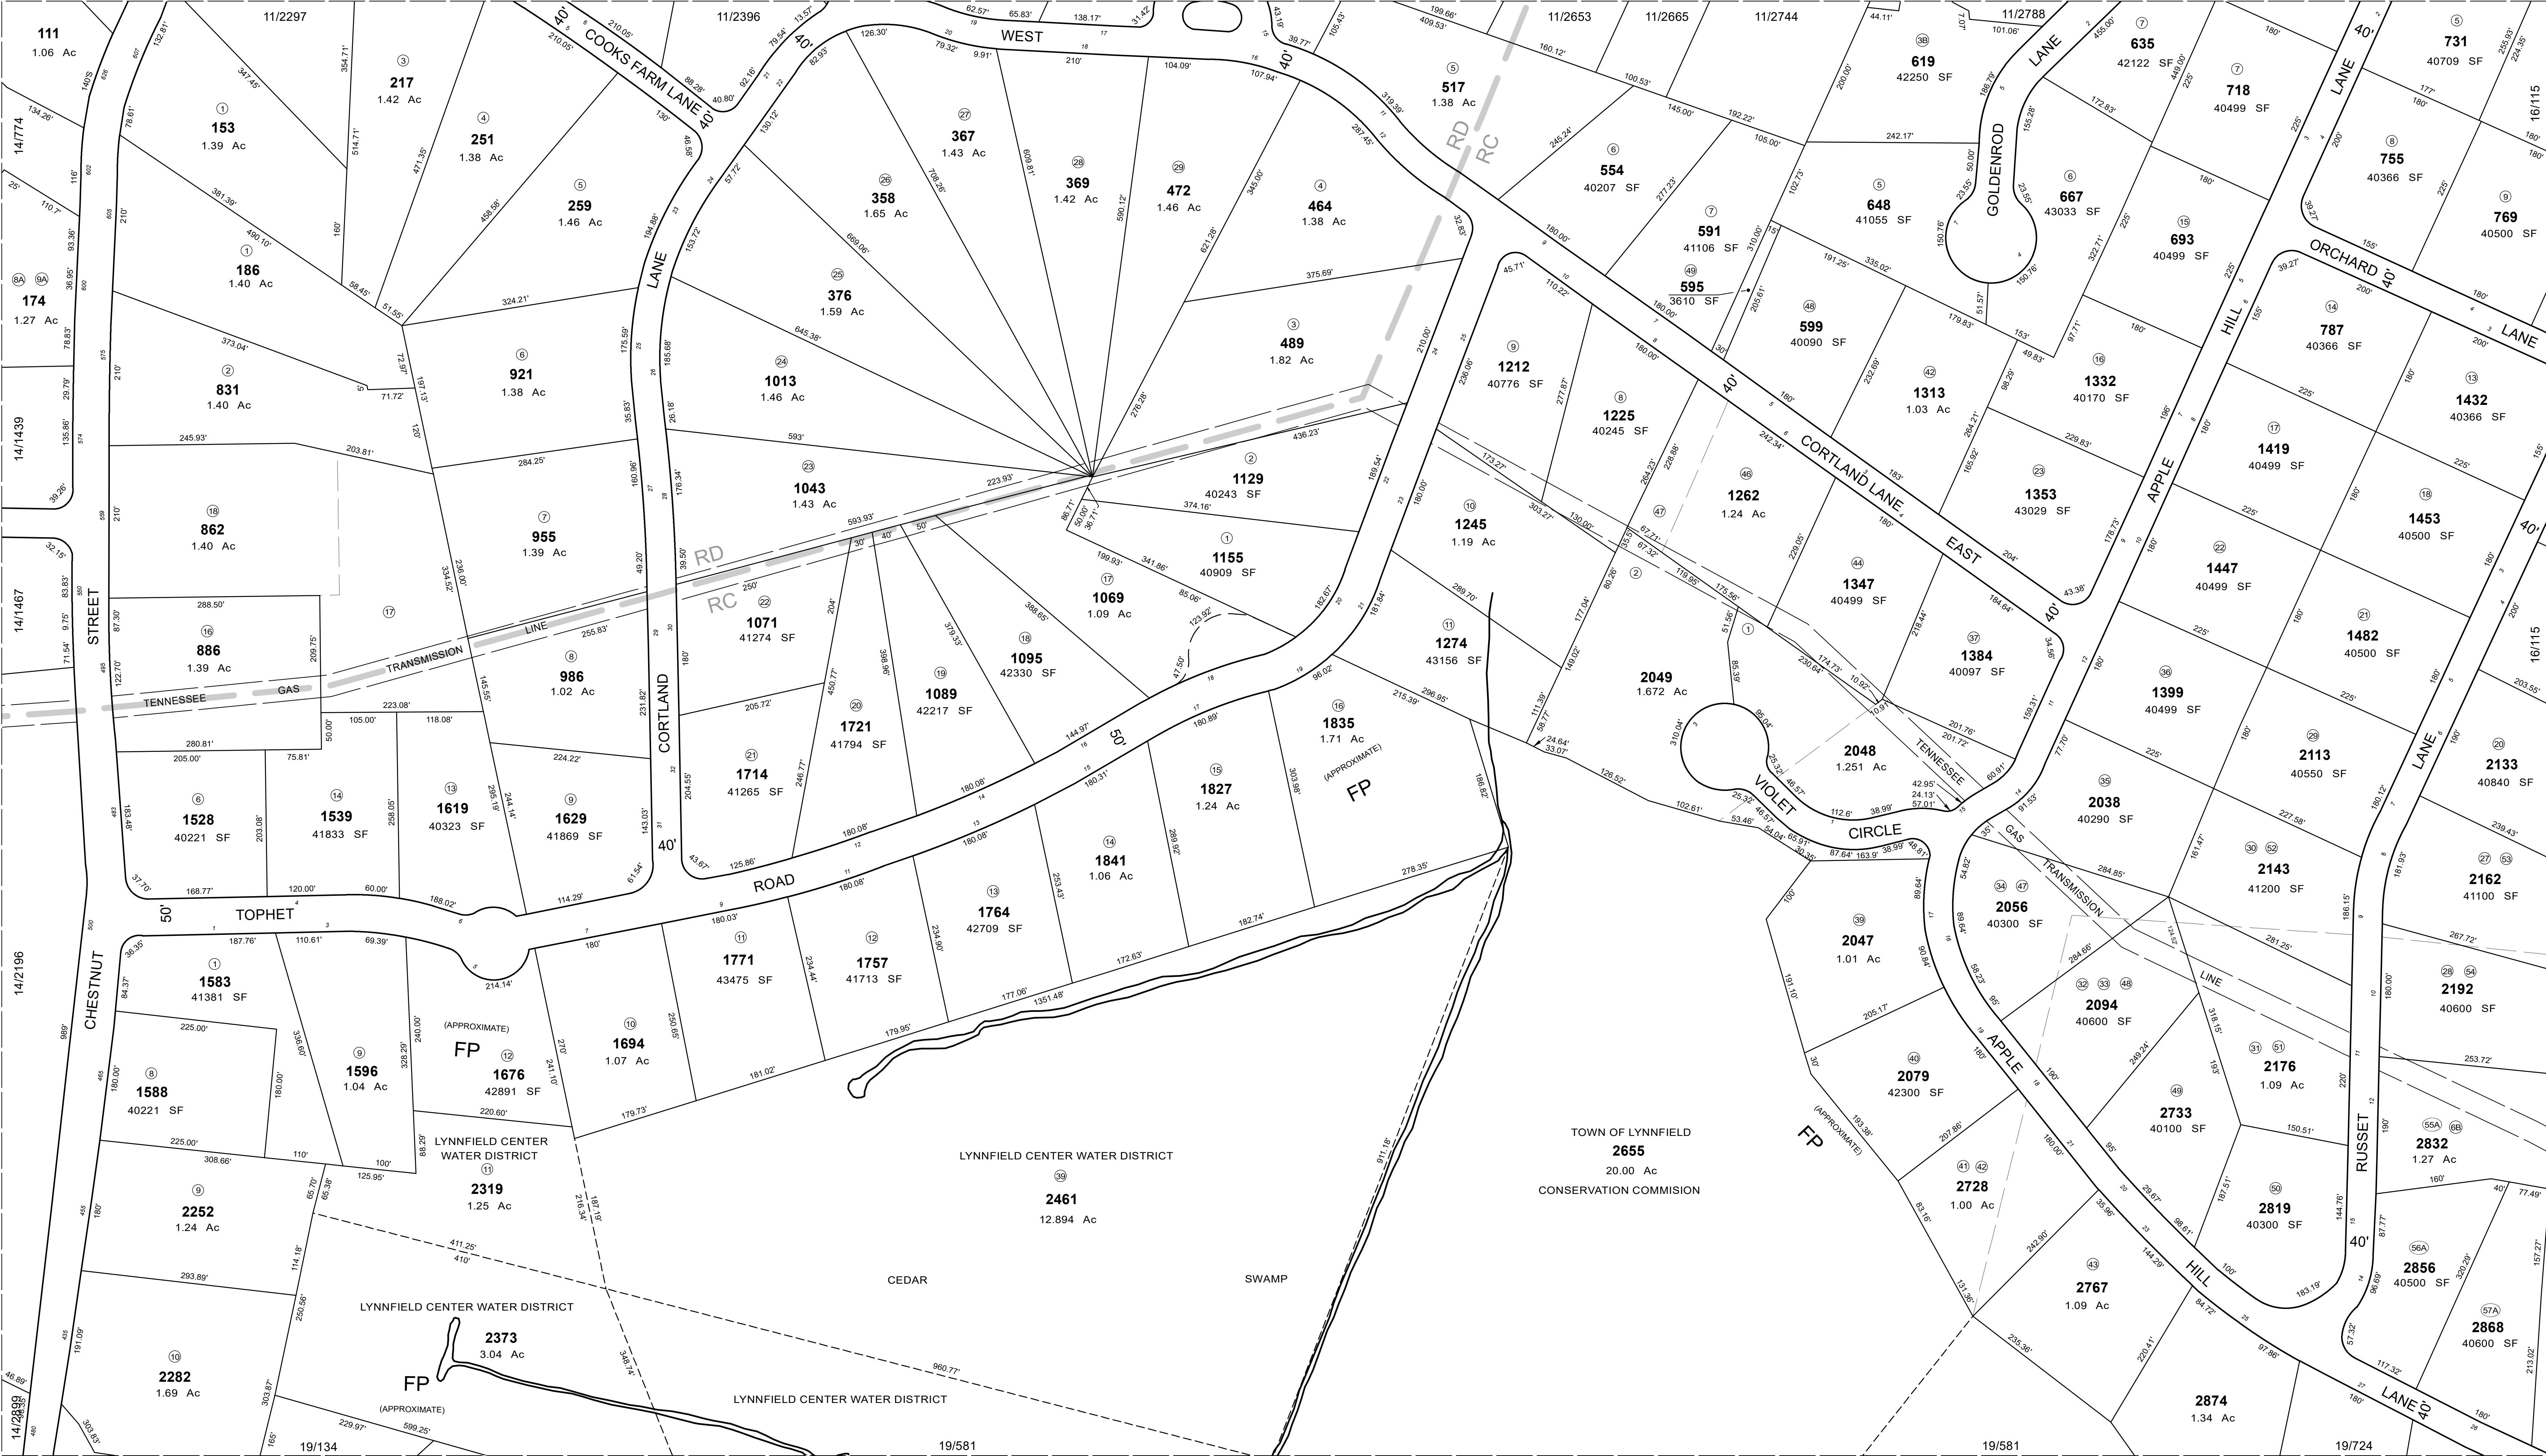

THIS MAP IS FOR ASSESSMENT PURPOSES. IT IS NOT VALID FOR LEGAL DESCRIPTION OR CONVEYANCE.

THE HORIZONTAL DATUM IS THE MASSACHUSETTS STATE PLANE COORDINATE SYSTEM, NAD 83.

ORIGINAL MAPS PREPARED BY AIR SURVEY CORPORATION, RESTON, VIRGINIA.

REVISED & REPRINTED BY

CAI Technologies
Precision Mapping Geospatial Solutions.

11 Pleasant Street, Littleton, NH 03561
800.322.4540 - www.cai-tech.com

TAX MAP PARCEL NO.	818
AREA SURVEYED	Ac
RECORD DIMENSION	100'
SCALED DIMENSION	100'S
FILED PLAN LOT NO.	②
HOUSE STREET NO.	7506

STATE OR COUNTY LINE	---
CITY, TOWN, OR VILLAGE LINE	---
ROAD LINE	---
RAILROAD LINE	---
FILED PLAN LOT LINE	---

MATCH LINE	3/316
WATER	-W-
PROPERTY PARCEL LINE	---
RIGHT OF WAY/ACCESS	---
COMMON OWNERSHIP	OR

FEET

100 50 0 100 200 300

25 12.5 0 25 50 75

METERS

SCALE: 1" = 100'

REVISED TO: JANUARY 1, 2020

PROPERTY MAPS

LYNNFIELD

MASSACHUSETTS

INDEX DIAGRAM

6	7	8	9
10	11	12	13
14	15	16	17
18	19	20	21
22	23	24	25

N

MAP NO.

15