


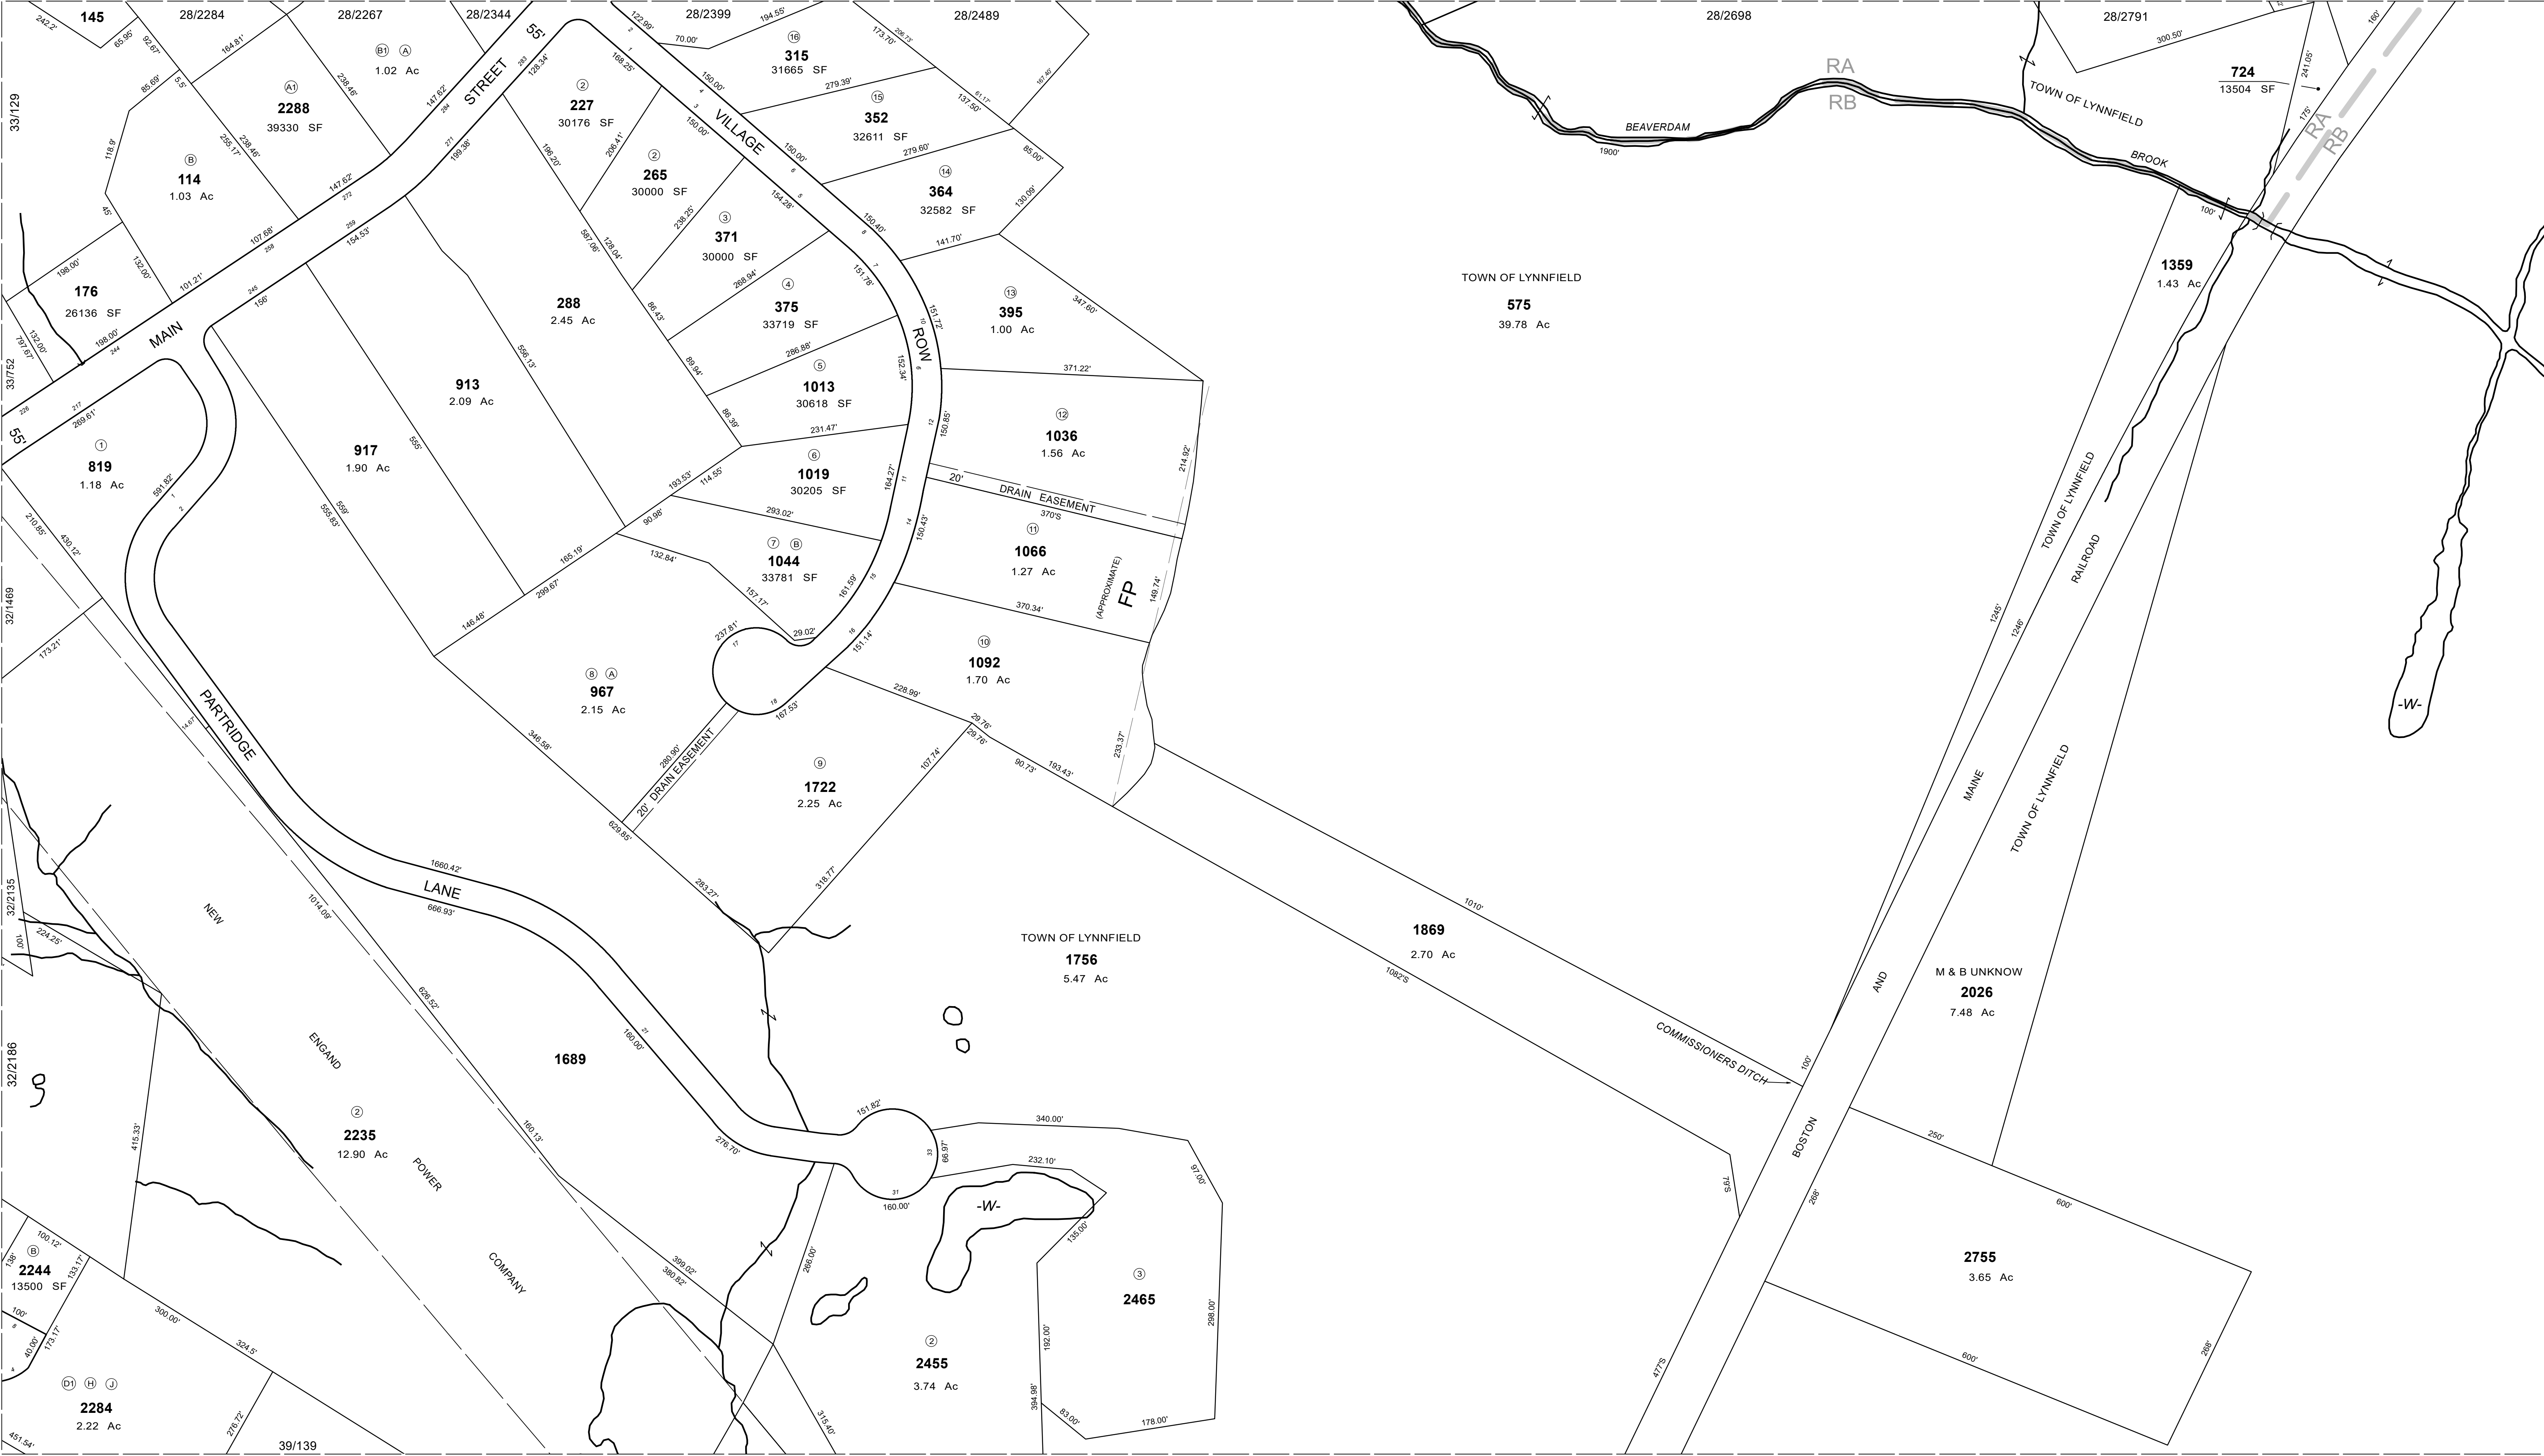

THIS MAP IS FOR ASSESSMENT PURPOSES. IT IS NOT VALID FOR LEGAL DESCRIPTION OR CONVEYANCE.

THE HORIZONTAL DATUM IS THE MASSACHUSETTS STATE PLANE COORDINATE SYSTEM, NAD 83.

ORIGINAL MAPS PREPARED BY AIR SURVEY CORPORATION, RESTON, VIRGINIA.



REVISÉ & REPRINTED BY

11 Pleasant Street, Littleton, NH 03561
800.322.4540 - www.cai-tech.com

TAX MAP PARCEL NO.	818
AREA SURVEYED	Ac
RECORD DIMENSION	100'
SCALED DIMENSION	100'S
FILED PLAN LOT NO.	2
HOUSE STREET NO.	7506

LEGEND

STATE OR COUNTY LINE

CITY, TOWN, OR VILLAGE LINE

ROAD LINE

RAILROAD LINE

FILED PLAN LOT LINE

MATCH LINE

WATER

PROPERTY PARCEL LINE

RIGHT OF WAY/ACCESS

COMMON OWNERSHIP

3/316

-W-

R/W

OR

FEET

100 50 0 100 200 300

25 12.5 0 25 50 75

METERS

SCALE: 1" = 100'

REVISED TO: JANUARY 1, 2020

PROPERTY MAPS

LYNNFIELD

MASSACHUSETTS

INDEX DIAGRAM

19	10	20	21
22	23	24	25
27	28	29	30
32	33	34	35
38	39	40	41
	44	45	

N

MAP NO.

33