


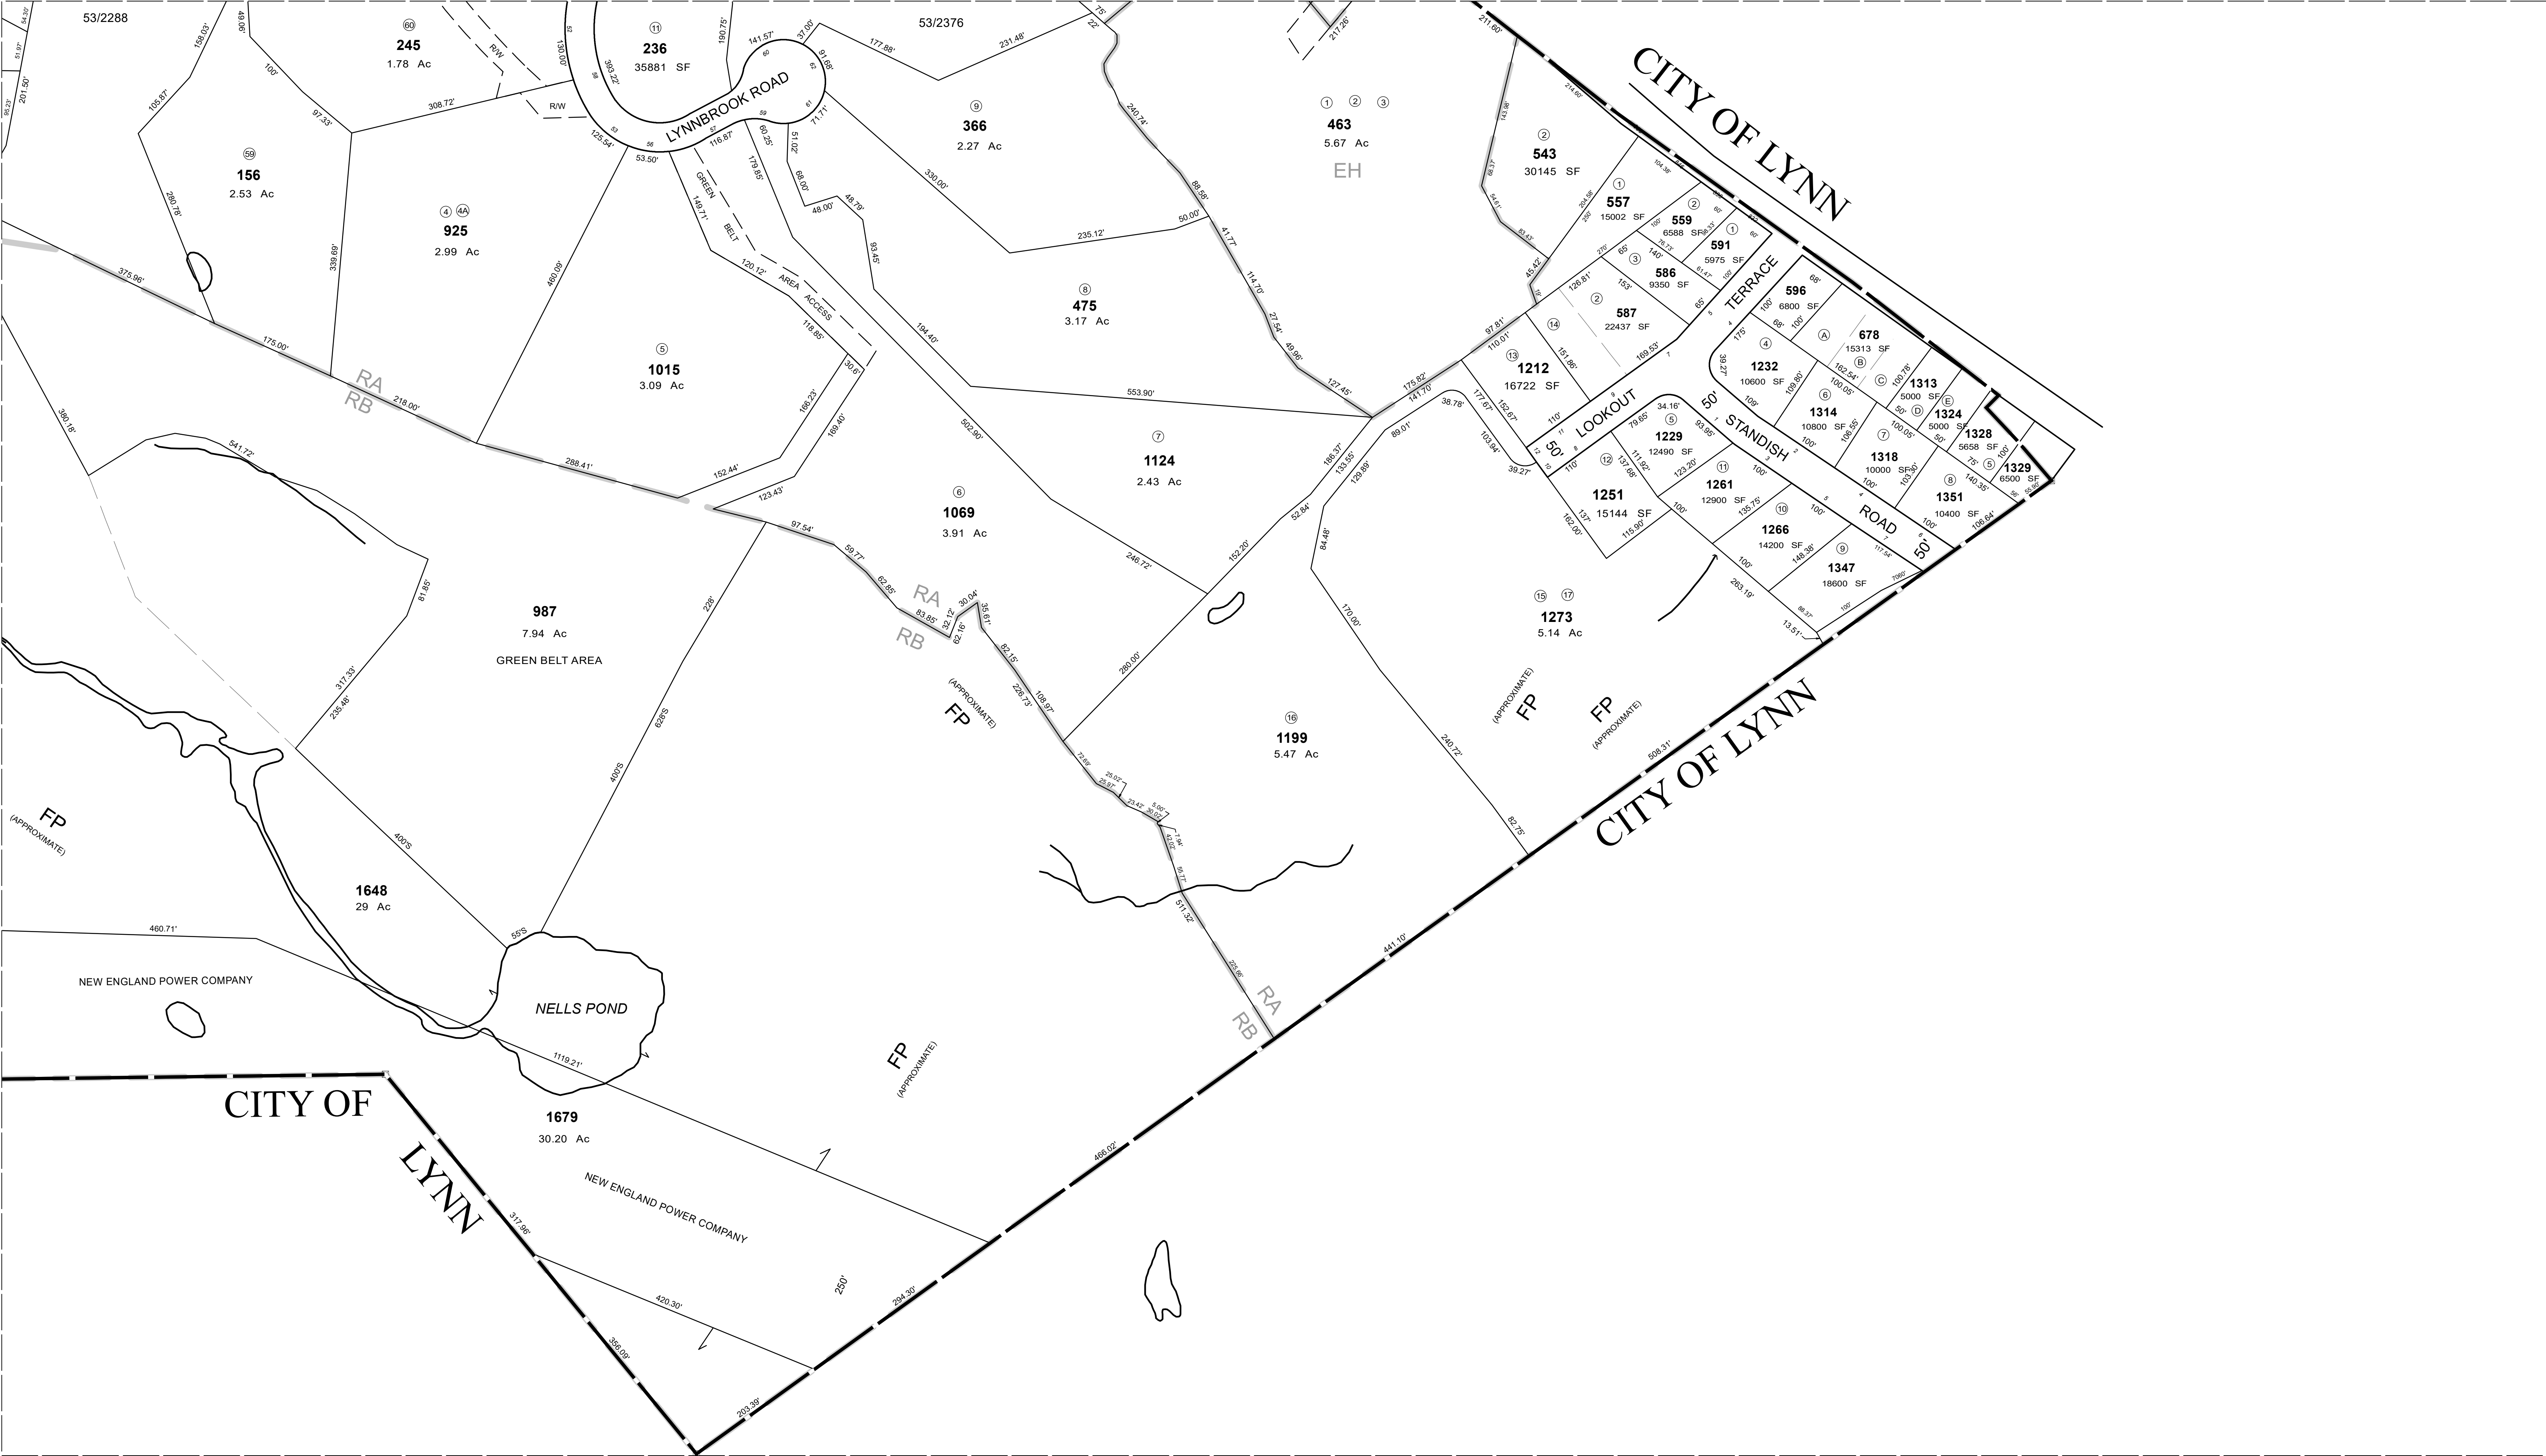

THIS MAP IS FOR ASSESSMENT PURPOSES. IT IS NOT VALID FOR LEGAL DESCRIPTION OR CONVEYANCE.

THE HORIZONTAL DATUM IS THE MASSACHUSETTS STATE PLANE COORDINATE SYSTEM, NAD 83.

ORIGINAL MAPS PREPARED BY AIR SURVEY CORPORATION, RESTON, VIRGINIA.

REVISED & REPRINTED BY

CAI Technologies

Precision Mapping Geospatial Solutions.

11 Pleasant Street, Littleton, NH 03561
800.322.4540 - www.cai-tech.com

TAX MAP PARCEL NO. 818

AREA SURVEYED AC

RECORD DIMENSION 100'

SCALED DIMENSION 100'S

FILED PLAN LOT NO. ②

HOUSE STREET NO. 7506

LEGEND

STATE OR COUNTY LINE

CITY, TOWN, OR VILLAGE LINE

ROAD LINE

RAILROAD LINE

FILED PLAN LOT LINE

MATCH LINE 3/316

WATER

PROPERTY PARCEL LINE

RIGHT OF WAY/ACCESS

COMMON OWNERSHIP

FEET 100 50 0 100 200 300

25 12.5 0 25 50 75

METERS

SCALE: 1" = 100'

REVISED TO: JANUARY 1, 2020

PROPERTY MAPS

LYNNFIELD

MASSACHUSETTS

INDEX DIAGRAM

46	47	48
51	52	53
55	56	57
59	60	

N

MAP NO.

57