


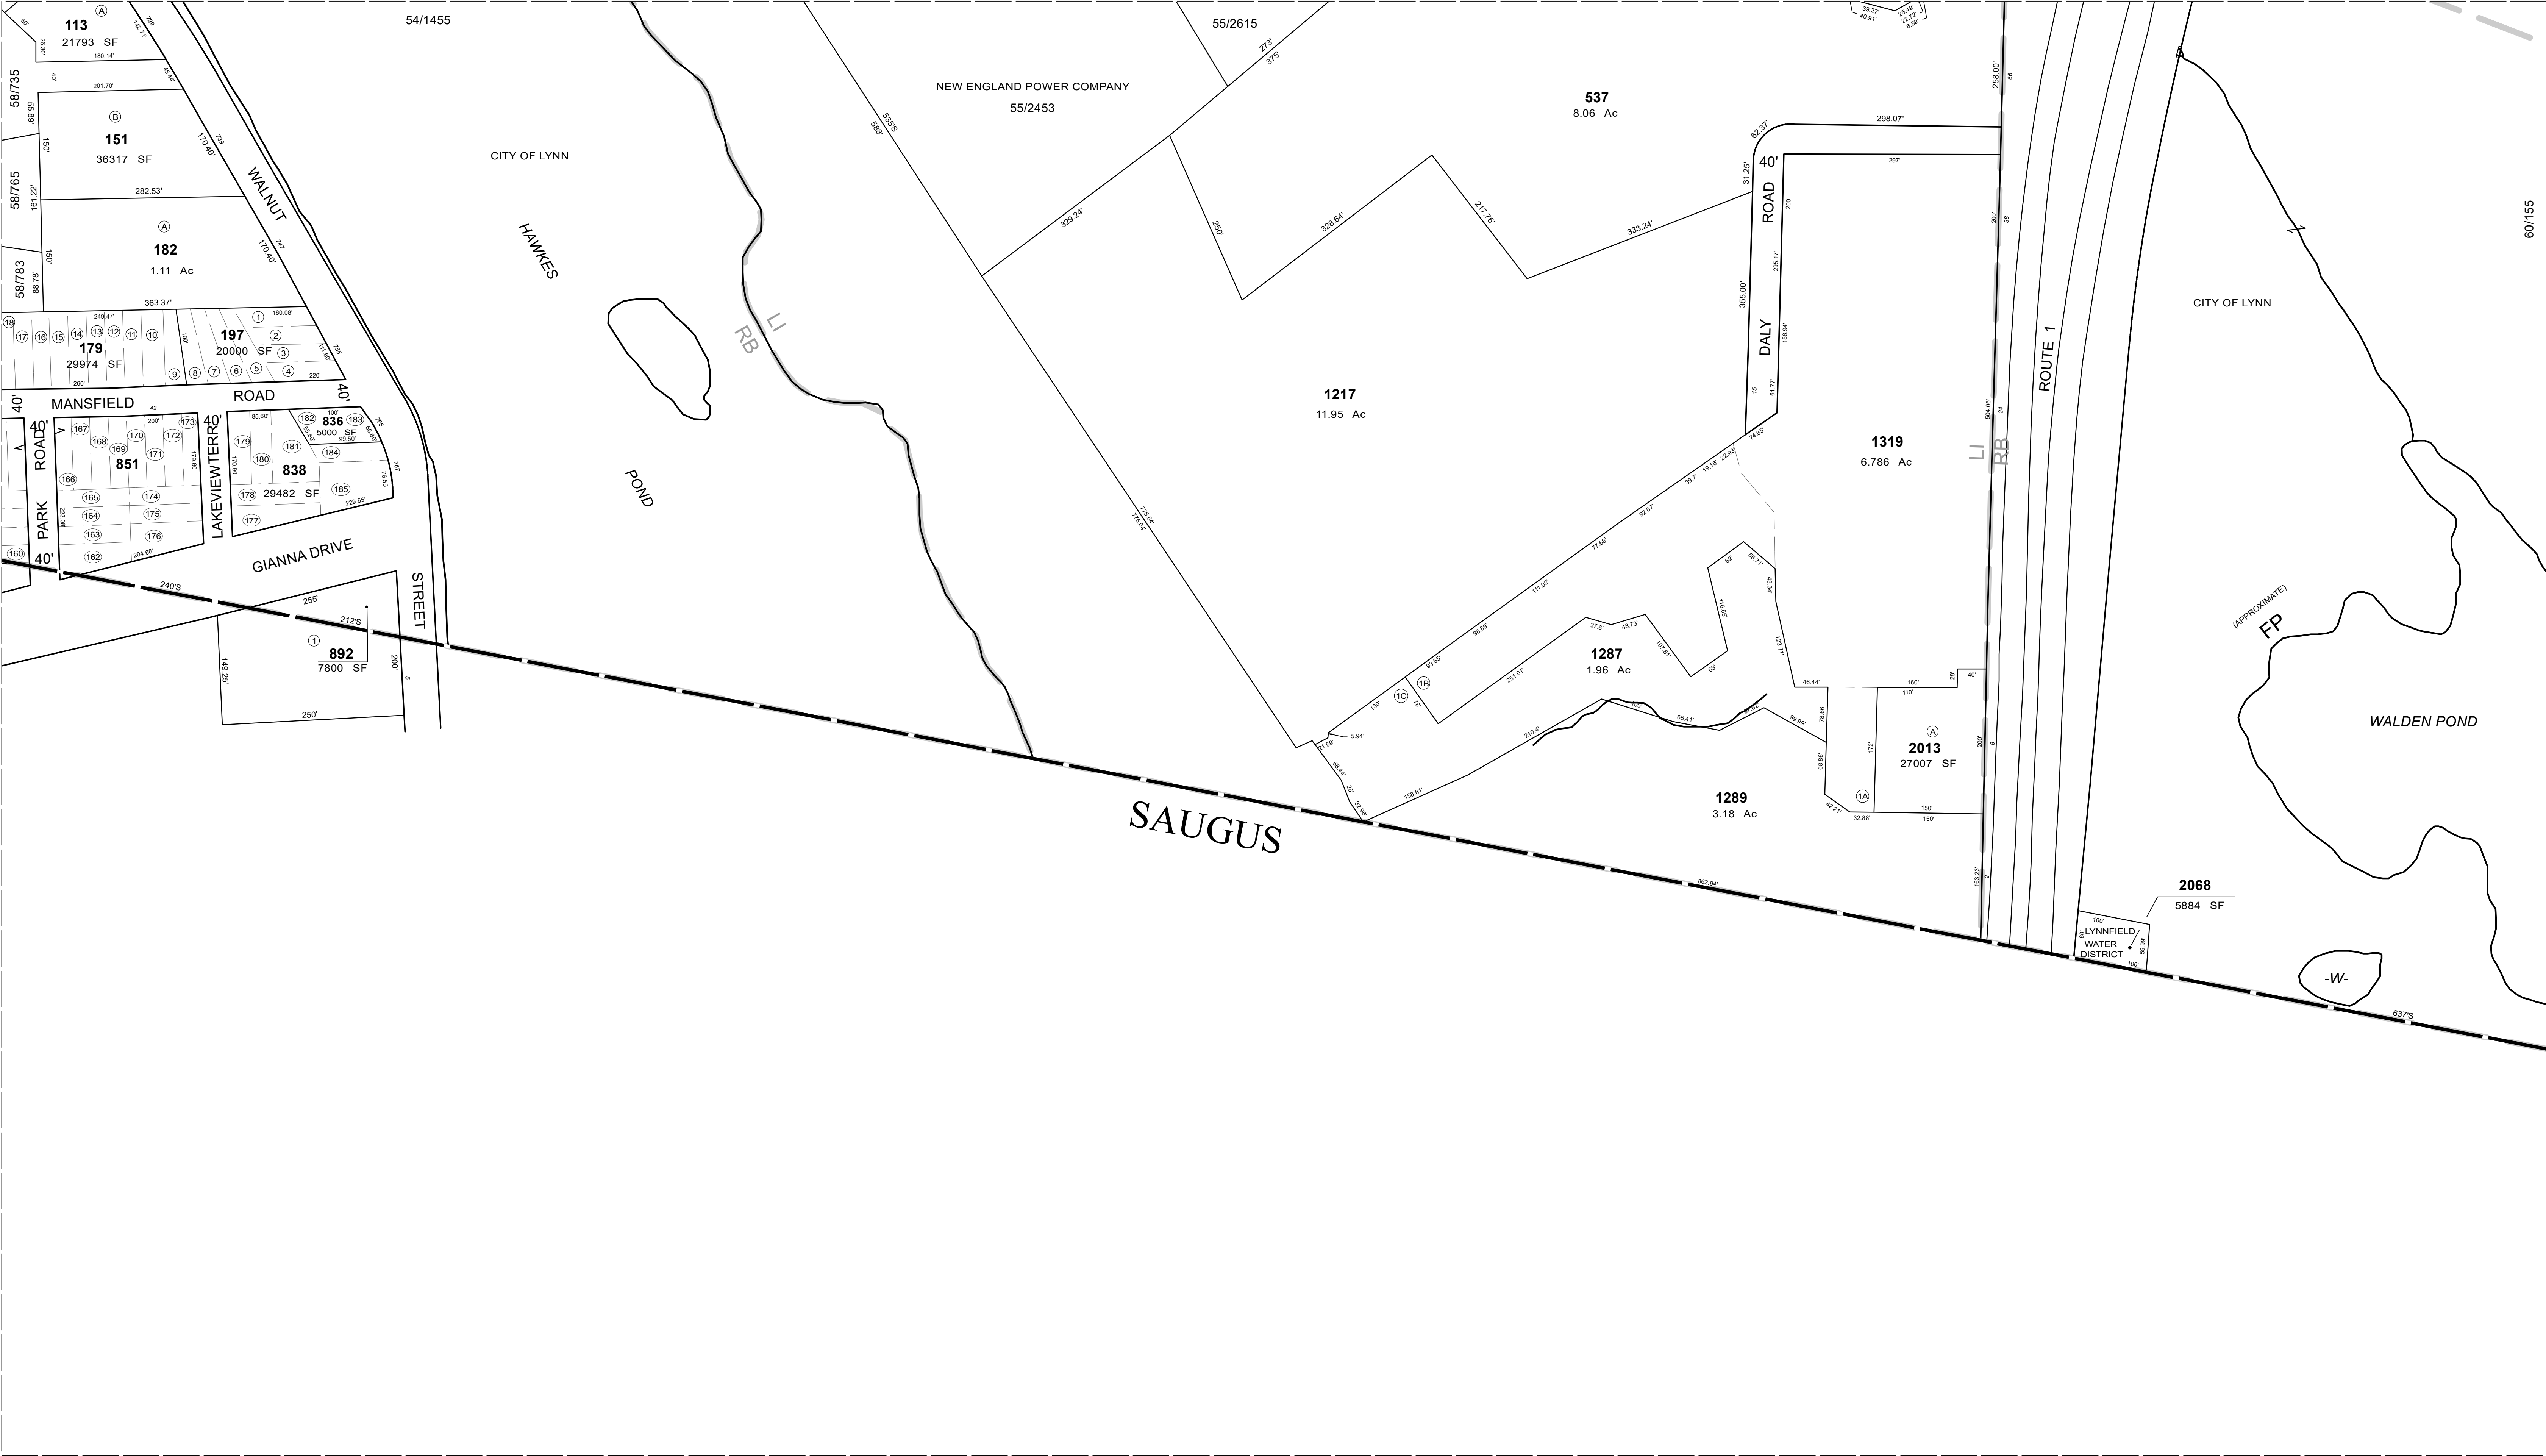

THIS MAP IS FOR ASSESSMENT PURPOSES. IT IS NOT VALID FOR LEGAL DESCRIPTION OR CONVEYANCE.

THE HORIZONTAL DATUM IS THE MASSACHUSETTS STATE PLANE COORDINATE SYSTEM, NAD 83.

ORIGINAL MAPS PREPARED BY AIR SURVEY CORPORATION, RESTON, VIRGINIA.

REVISED & REPRINTED BY

CAI Technologies
Precision Mapping. Geospatial Solutions.

11 Pleasant Street, Littleton, NH 03561
800.322.4540 - www.cai-tech.com

TAX MAP PARCEL NO. **818**

AREA SURVEYED Ac

RECORD DIMENSION 100'

SCALED DIMENSION 100'S

FILED PLAN LOT NO. ②

HOUSE STREET NO. 7506

LEGEND

STATE OR COUNTY LINE

CITY, TOWN, OR VILLAGE LINE

ROAD LINE

RAILROAD LINE

FILED PLAN LOT LINE

MATCH LINE 3/316

WATER -W-

PROPERTY PARCEL LINE

RIGHT OF WAY/ACCESS ROW

COMMON OWNERSHIP OR

SCALE: 1" = 100'

FEET 100 50 0 100 200 300

METERS 25 12.5 0 25 50 75

REVISED TO: JANUARY 1, 2020

PROPERTY MAPS

LYNNFIELD

MASSACHUSETTS

INDEX DIAGRAM

49	50	51	52	53
54	55	56	57	
58	59	60		

N

MAP NO.

59