


WAKEFIELD,
MIDDLESEX COUNTY

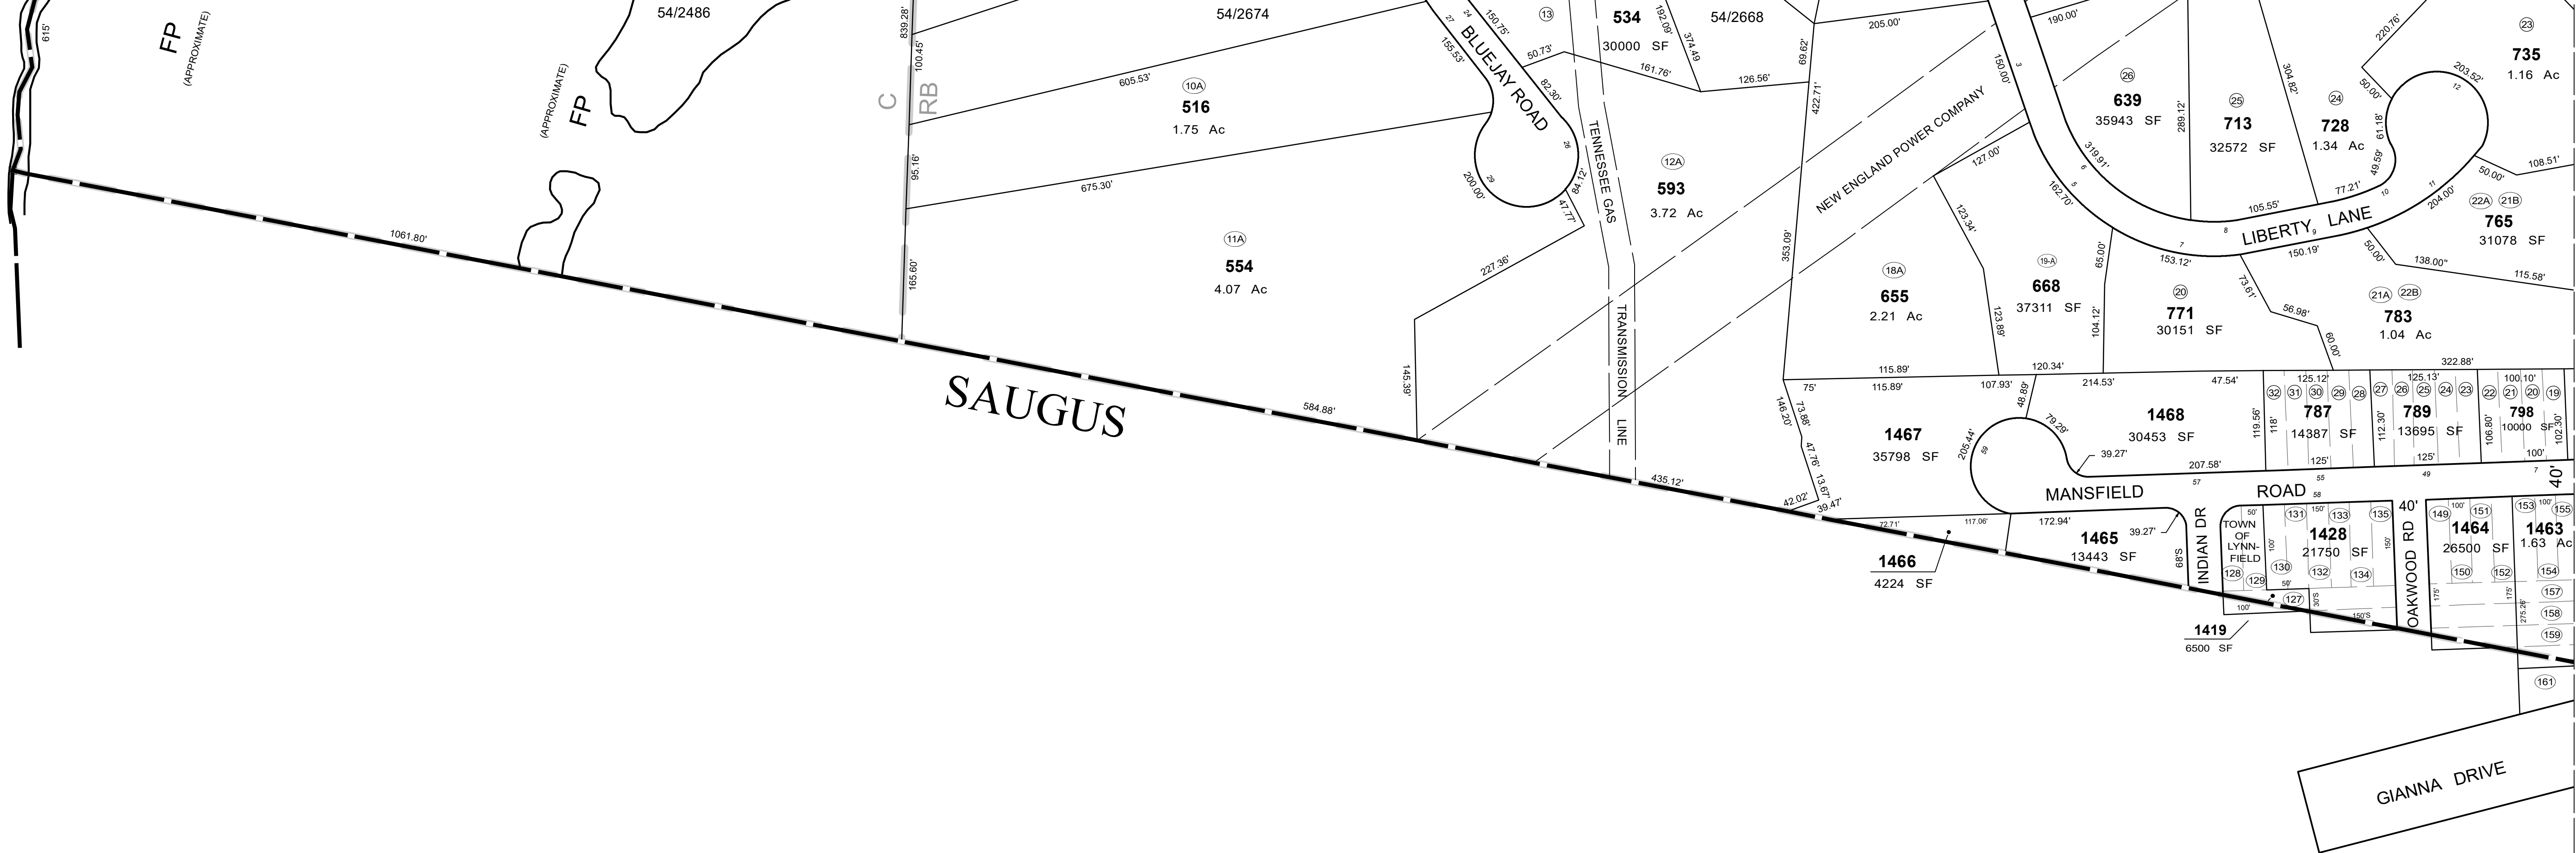

THIS MAP IS FOR ASSESSMENT PURPOSES. IT IS NOT VALID FOR LEGAL DESCRIPTION OR CONVEYANCE.

THE HORIZONTAL DATUM IS THE MASSACHUSETTS STATE PLANE COORDINATE SYSTEM, NAD 83.

ORIGINAL MAPS PREPARED BY AIR SURVEY CORPORATION, RESTON, VIRGINIA.

REVISED & REPRINTED BY

CAI Technologies
Precision Mapping. Geospatial Solutions.

11 Pleasant Street, Littleton, NH 03561
800.322.4540 - www.cai-tech.com

TAX MAP PARCEL NO.	818	LEGEND
AREA SURVEYED	Ac	STATE OR COUNTY LINE
RECORD DIMENSION	100'	CITY, TOWN, OR VILLAGE LINE . .
SCALED DIMENSION	100'S	ROAD LINE
FILED PLAN LOT NO.	(2)	RAILROAD LINE
HOUSE STREET NO.	7506	FILED PLAN LOT LINE

MATCH LINE	3/316
WATER	-W-
PROPERTY PARCEL LINE . . .	
RIGHT OF WAY/ACCESS . . .	-RW-
COMMON OWNERSHIP	> OR <

SCALE: 1" = 100'

FEET
100 50 0 100 200 300

METERS
25 12.5 0 25 50 75

REVISED TO: JANUARY 1, 2020

PROPERTY MAPS

LYNNFIELD

MASSACHUSETTS

INDEX DIAGRAM

N

49 50 51 52
54 55 56
58 59 60

MAP NO.

58