


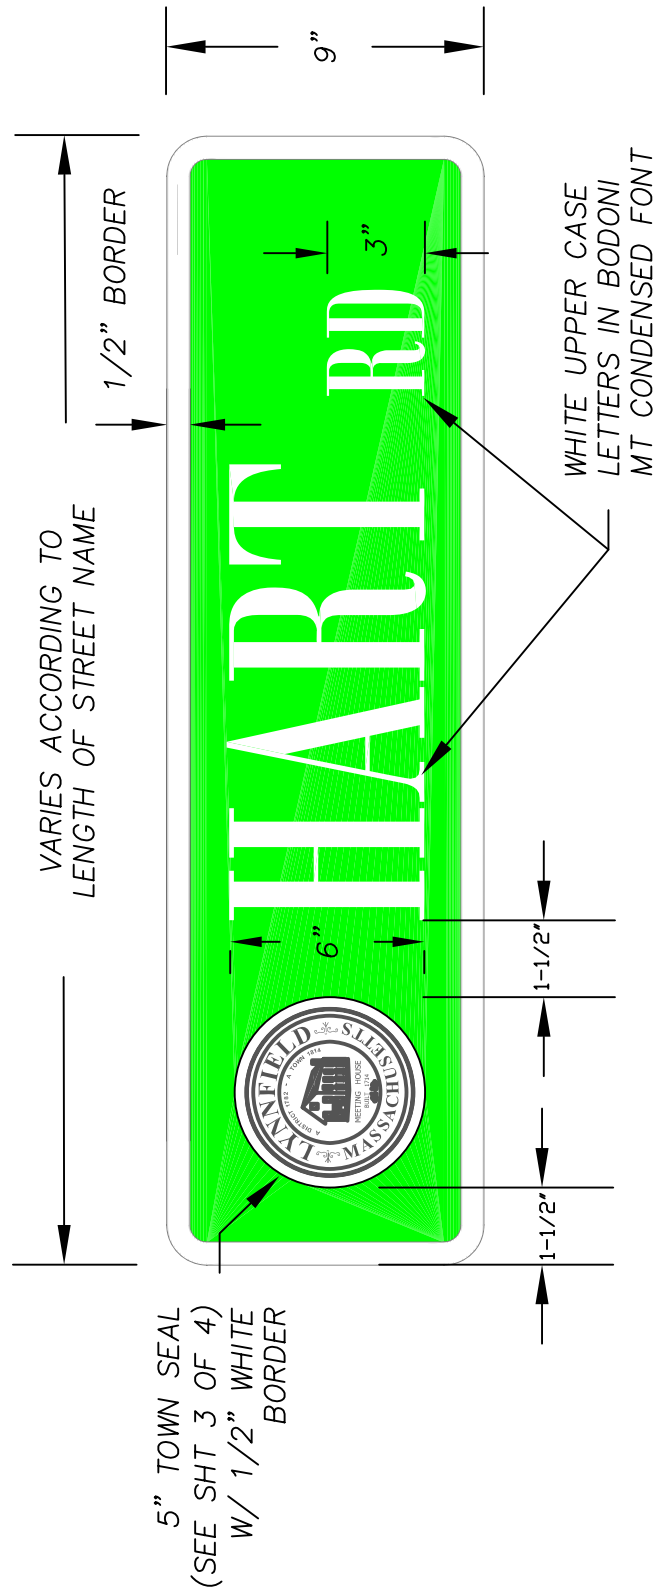

- NOTES:**
1. SIGN SHALL BE PRINTED ON ONE SIDE
 2. MATERIAL: 0.08" THICK FLAT ALUMINUM
TYPE 9 3M DIAMOND GRADE SHEETING
 3. FONT: BODONI MT CONDENSED
 4. COLOR: GREEN, WHITE



TOWN OF LYNNFIELD
DEPARTMENT OF PUBLIC WORKS
 55 Summer Street Lynnfield Massachusetts 01940
 Phone 781-334-9500 ♦ Fax 781-334-9509

STREET SIGN DETAIL

TOWN STANDARD

DRAWN BY: CLR	DATE: 2-6-12	SCALE: N/A
SURVEY BY:	CHECKED BY: DRR	
CONTRACT NO.:	SHT 2 OF 4	
REVISIONS		