

LOCUS MAP
SCALE: 1"=300'

BUFFER ZONE ENHANCEMENT AREA SPECIES LIST:



- (2) 2'-3' MIN. SILKY DOGWOOD *CORNUS AMOMUM*
- (3) 2'-3' MIN. INKBERRY *ILEX GLABRA*
- (3) 2'-3' Highbush Blueberry *VACCINIUM CORYMBOSUM*
- (3) 2'-3' AMERICAN CRANBERRYBUSH *VIBURNUM TRILOBUM*

AREA SHALL BE ALLOWED TO GROW BACK NATURALLY. MAINTENANCE WITHIN THE AREA SHALL STOP WITH THE EXCEPTION OF REMOVING INVASIVE SPECIES.

APPROXIMATE LOCATION OF FLOOD HAZARD AREA (ZONE AE), ELEVATION 98, AS SHOWN ON FLOOD INSURANCE RATE MAP COMMUNITY PANEL NUMBER 25009C0393F, EFFECTIVE DATE JULY 3, 2012. (TYP.)

NOTE:
1.) VERTICAL DATUM IS NAVD88.

DEED REFERENCE:
BOOK 26897 PAGE 4
PLAN REFERENCE:
PLAN BOOK 6 PLAN 27
RECORDED AT THE ESSEX SOUTH
REGISTRY OF DEEDS (ESRD)

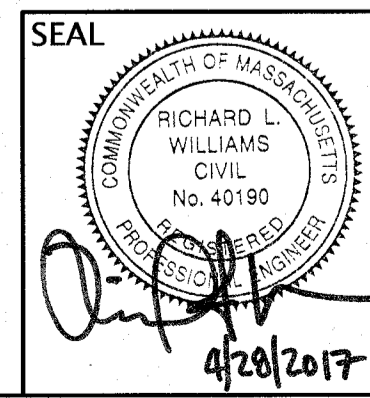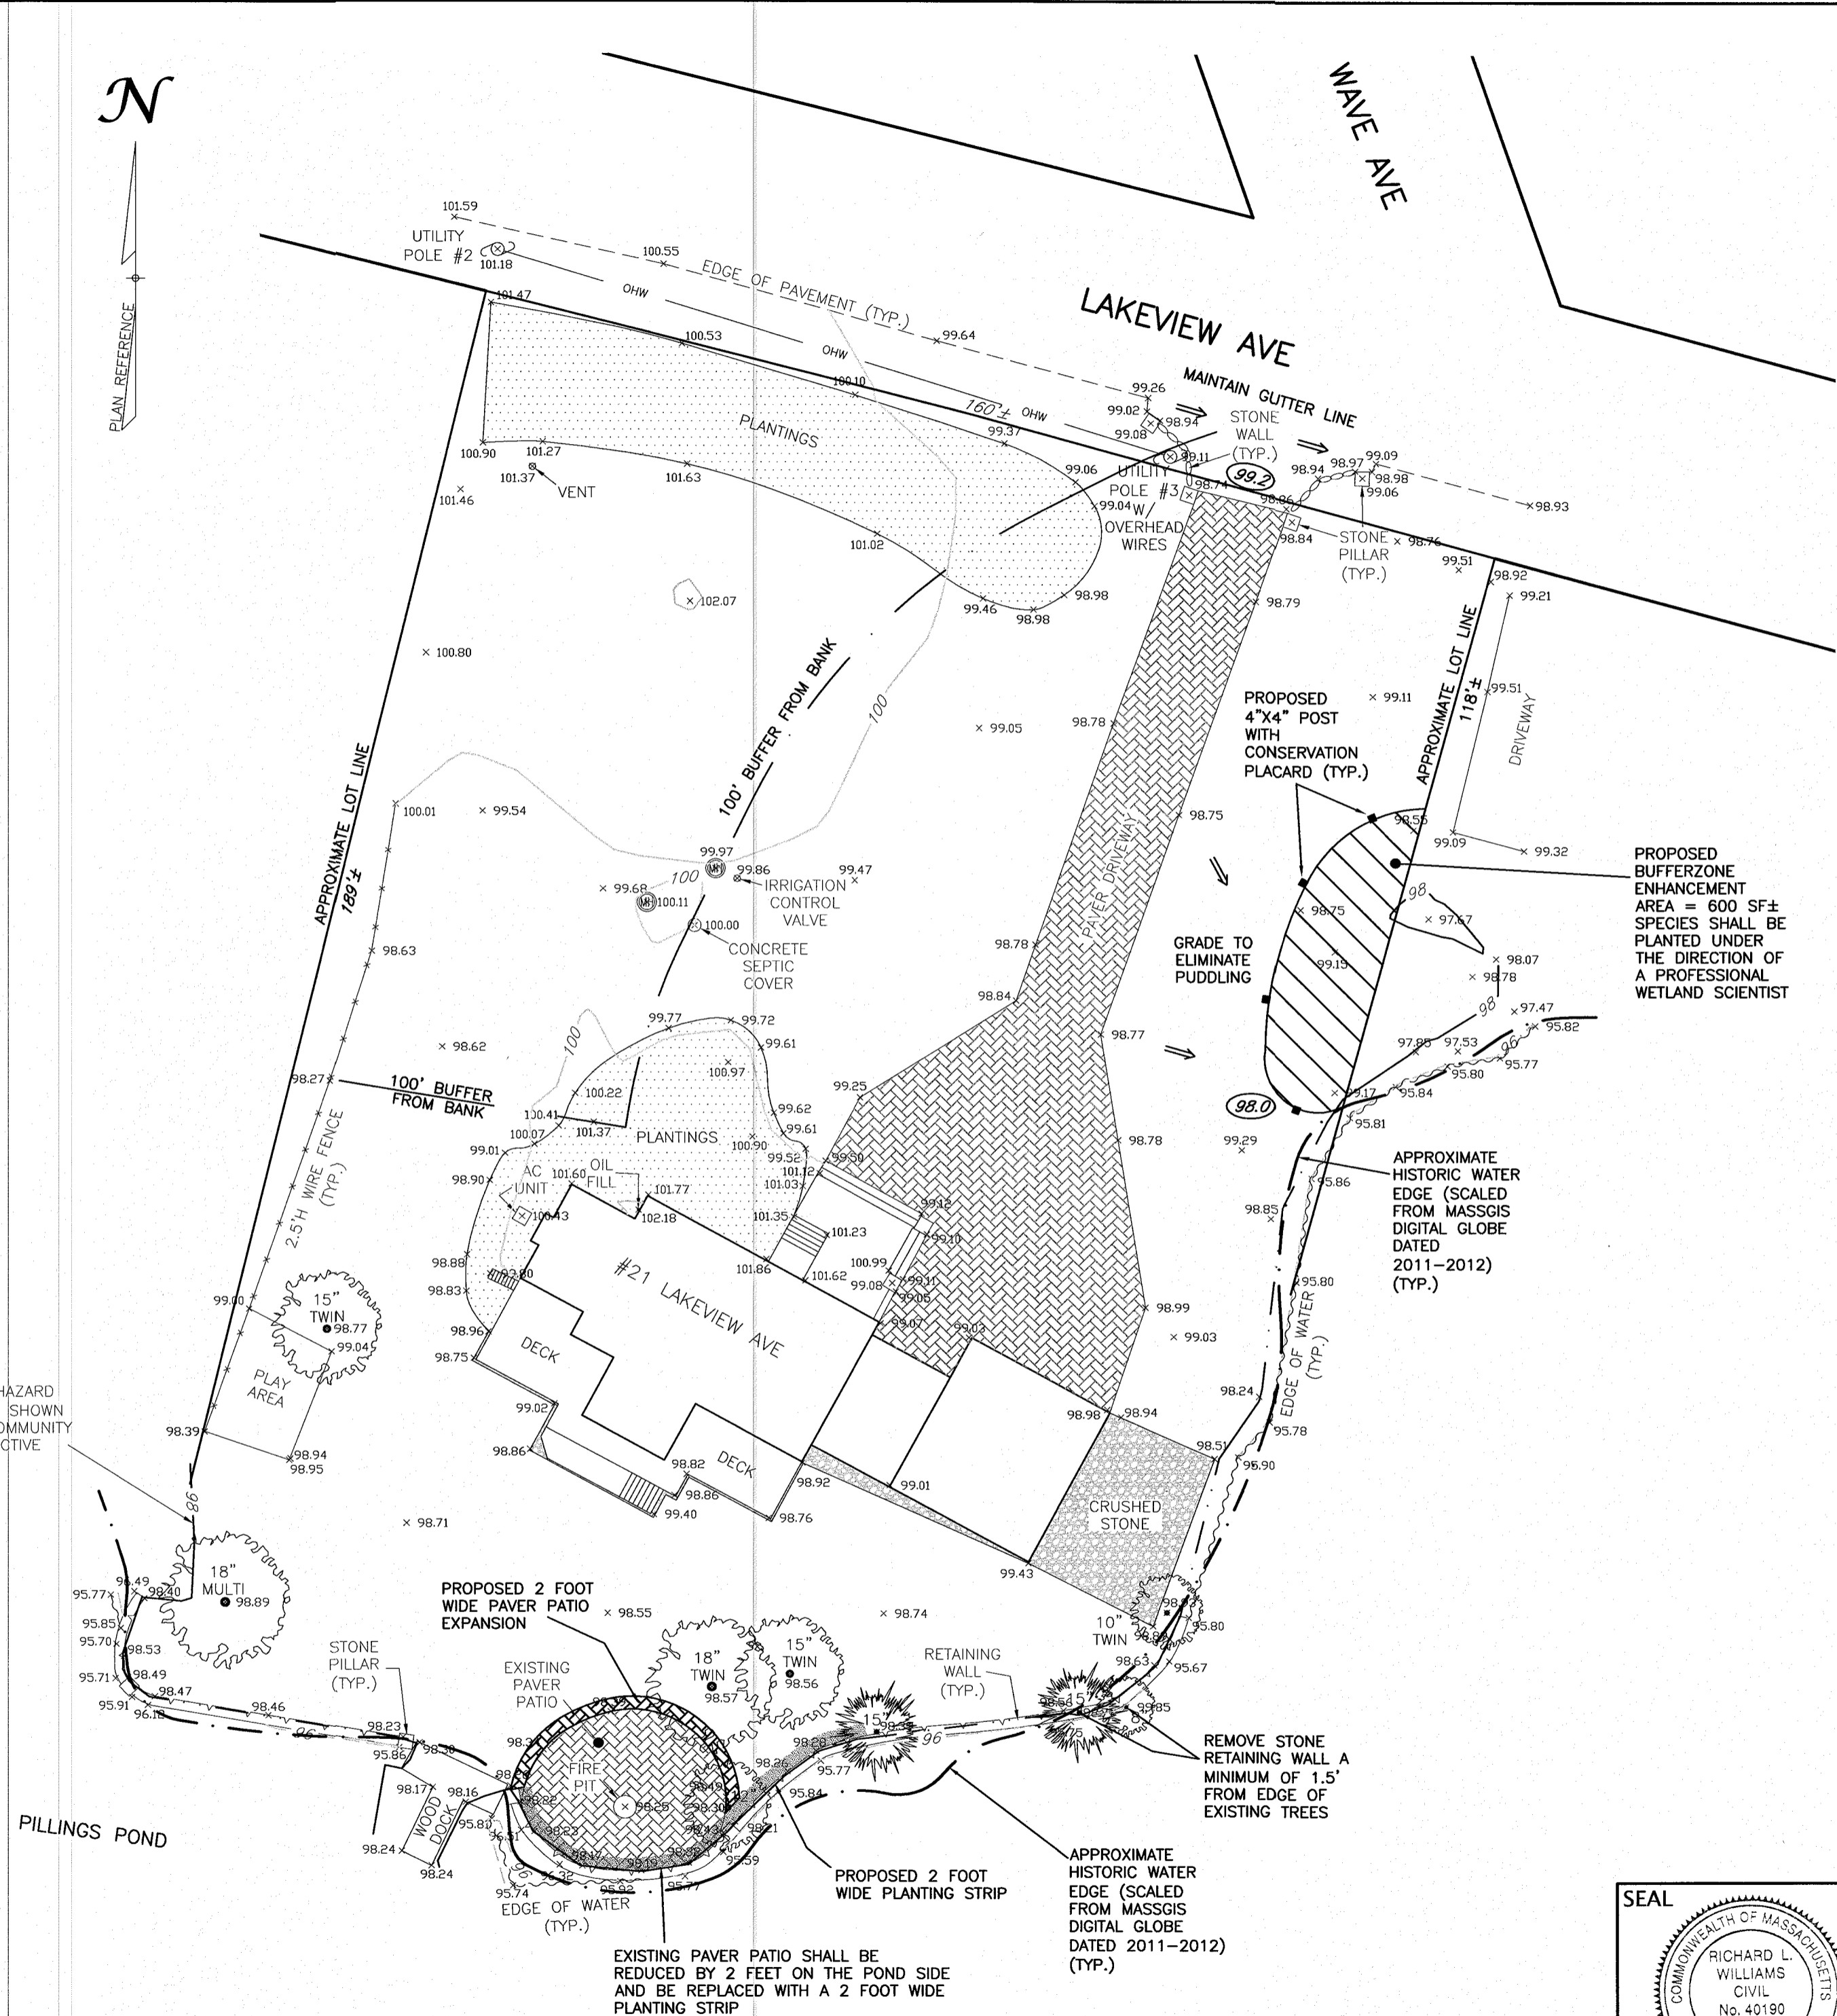

PLAN TO ACCOMPANY NOTICE OF INTENT
#21 LAKEVIEW AVE, LYNNFIELD, MA

4		0' 10' 20' 40'	DESIGNED BY: RLW
3		SCALE: 1"=20'	DRAWN BY: SML
2	4/28/2017		PROJECT MANAGER: RLW
1	3/22/2017		JOB FILE NUMBER: LYNF-0088
NO.			

SHEET 1 OF 1

DECEMBER 19, 2016

WILLIAMS & SPARAGES
ENGINEERS | PLANNERS | SURVEYORS
189 NORTH MAIN STREET
SUITE 101
MIDDLETON, MA 01949
PHONE: (978) 539-8088
FAX: (978) 539-8200
WSENGINEERS.COM