


# Plan to Accompany Certificate of Compliance

## in LYNNFIELD, MASS.

Hayes Engineering, Inc.  
Civil Engineers & Land Surveyors  
603 Salem Street  
Wakefield, MA 01880



Telephone: 781.246.2800  
Facsimile: 781.246.7596  
www.hayeseng.com

*Hayes*

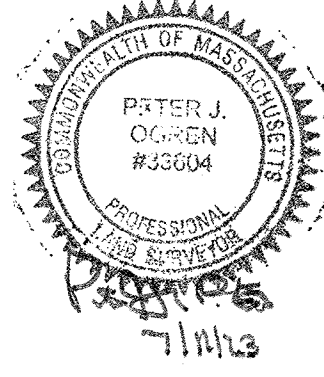

May 19, 2023

Scale: 1" = 20'

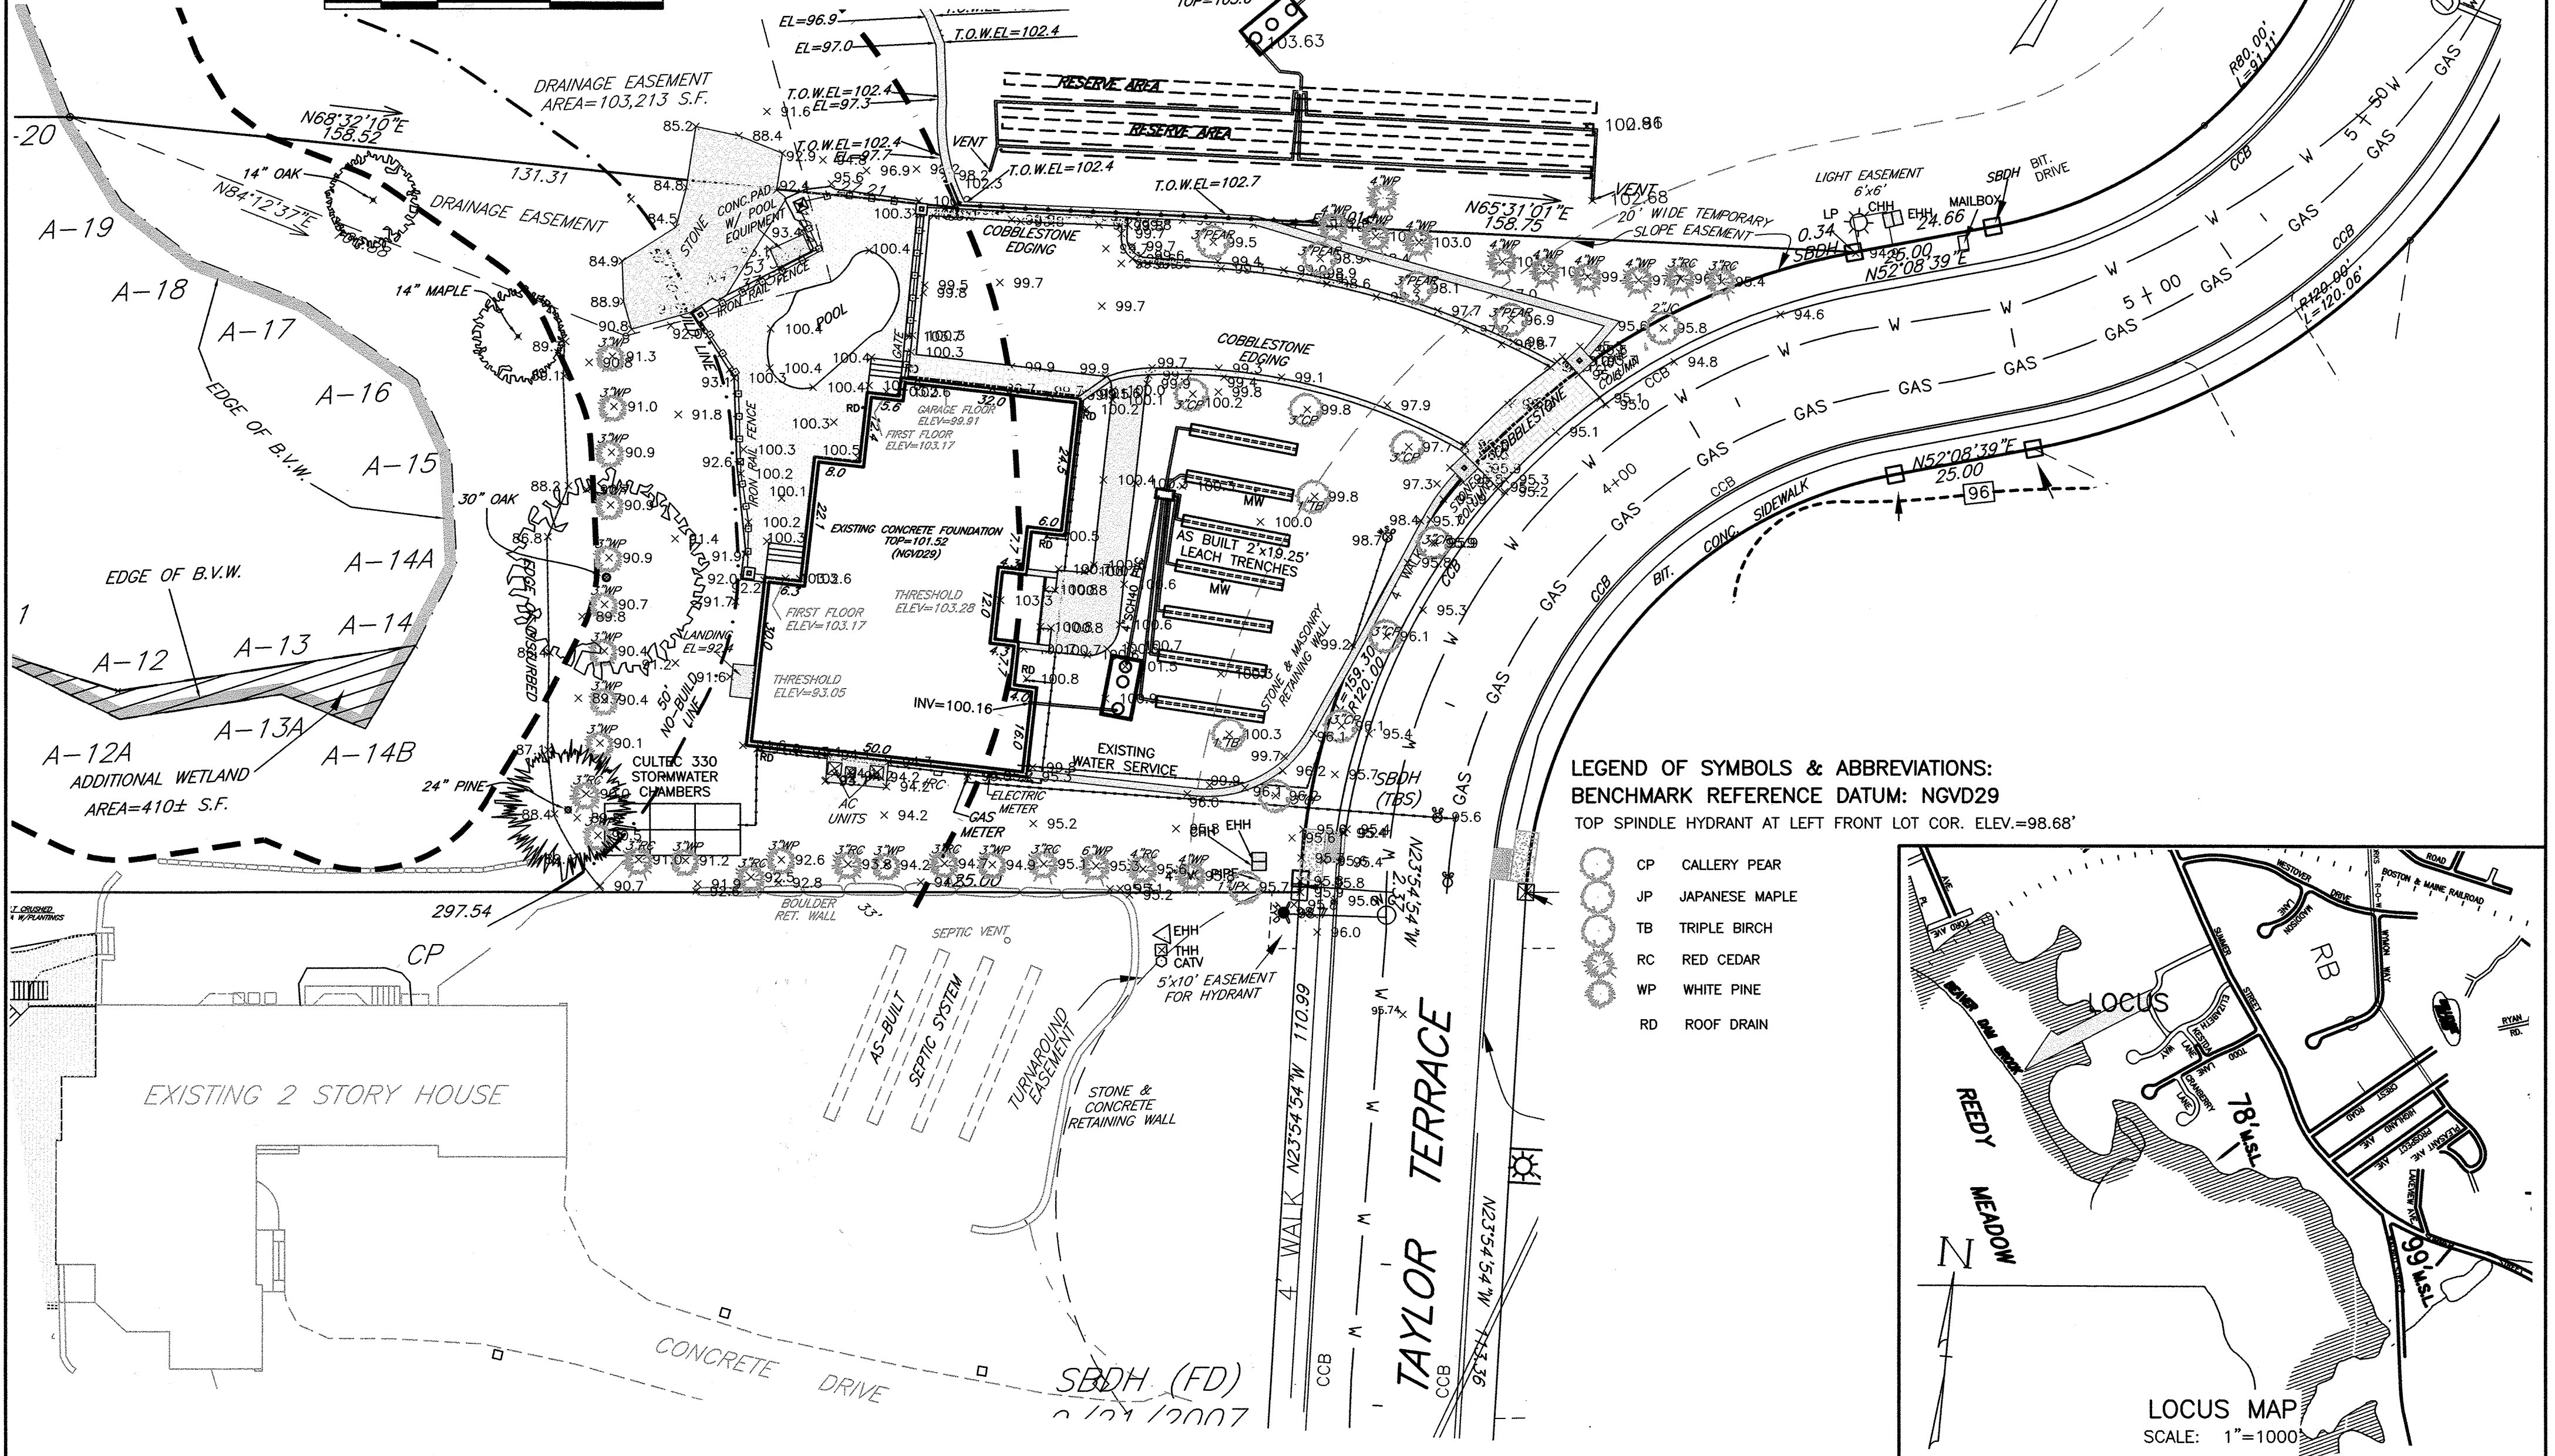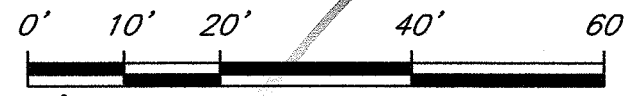

**LEGEND OF SYMBOLS & ABBREVIATIONS:**  
BENCHMARK REFERENCE DATUM: NGVD29  
TOP SPINDLE HYDRANT AT LEFT FRONT LOT COR. ELEV.=98.68'

- CP CALLERY PEAR
- JP JAPANESE MAPLE
- TB TRIPLE BIRCH
- RC RED CEDAR
- WP WHITE PINE
- RD ROOF DRAIN

