

Plan to Accompany  
Notice of Intent in  
**LYNNFIELD, MASS.**

Hayes Engineering, Inc.  
Civil Engineers & Land Surveyors  
603 Salem Street  
Wakefield, MA 01880

Telephone: 781.246.2800  
Facsimile: 781.246.7596  
www.hayeseng.com

*Hayes*


Scale: 1" = 10'




May 27, 2021

#99 CREST ROAD  
ASSESSORS ID 0035 0000 0255

CURRENT OWNERSHIP:  
ROBERT & MARY MILANO

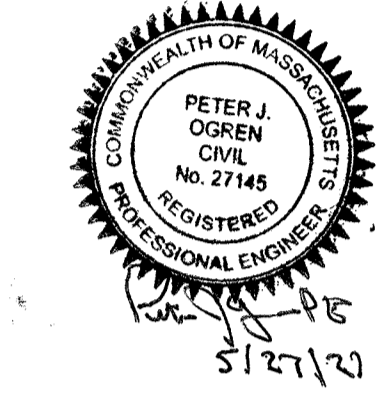

PILLINGS  
POND

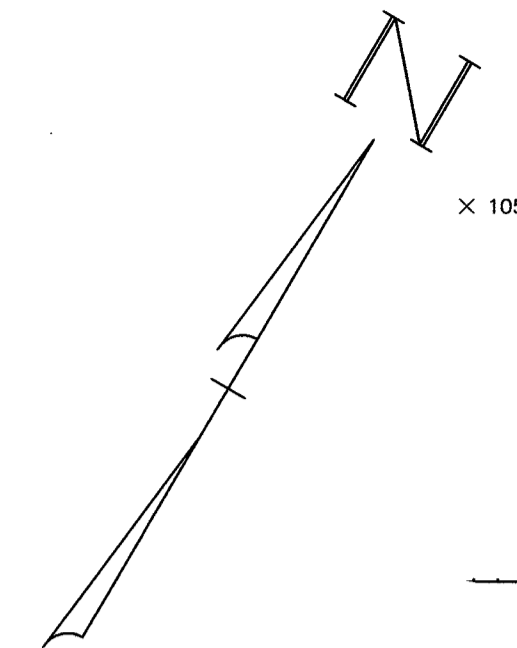


CREST ROAD

BITUMINOUS

N/F JAMES MISCIOSCIA  
ASSESSORS ID 0035 0000 0273

N/F DAVIDA LINN-CAMMARANO  
ASSESSORS ID 0035 0000 0259

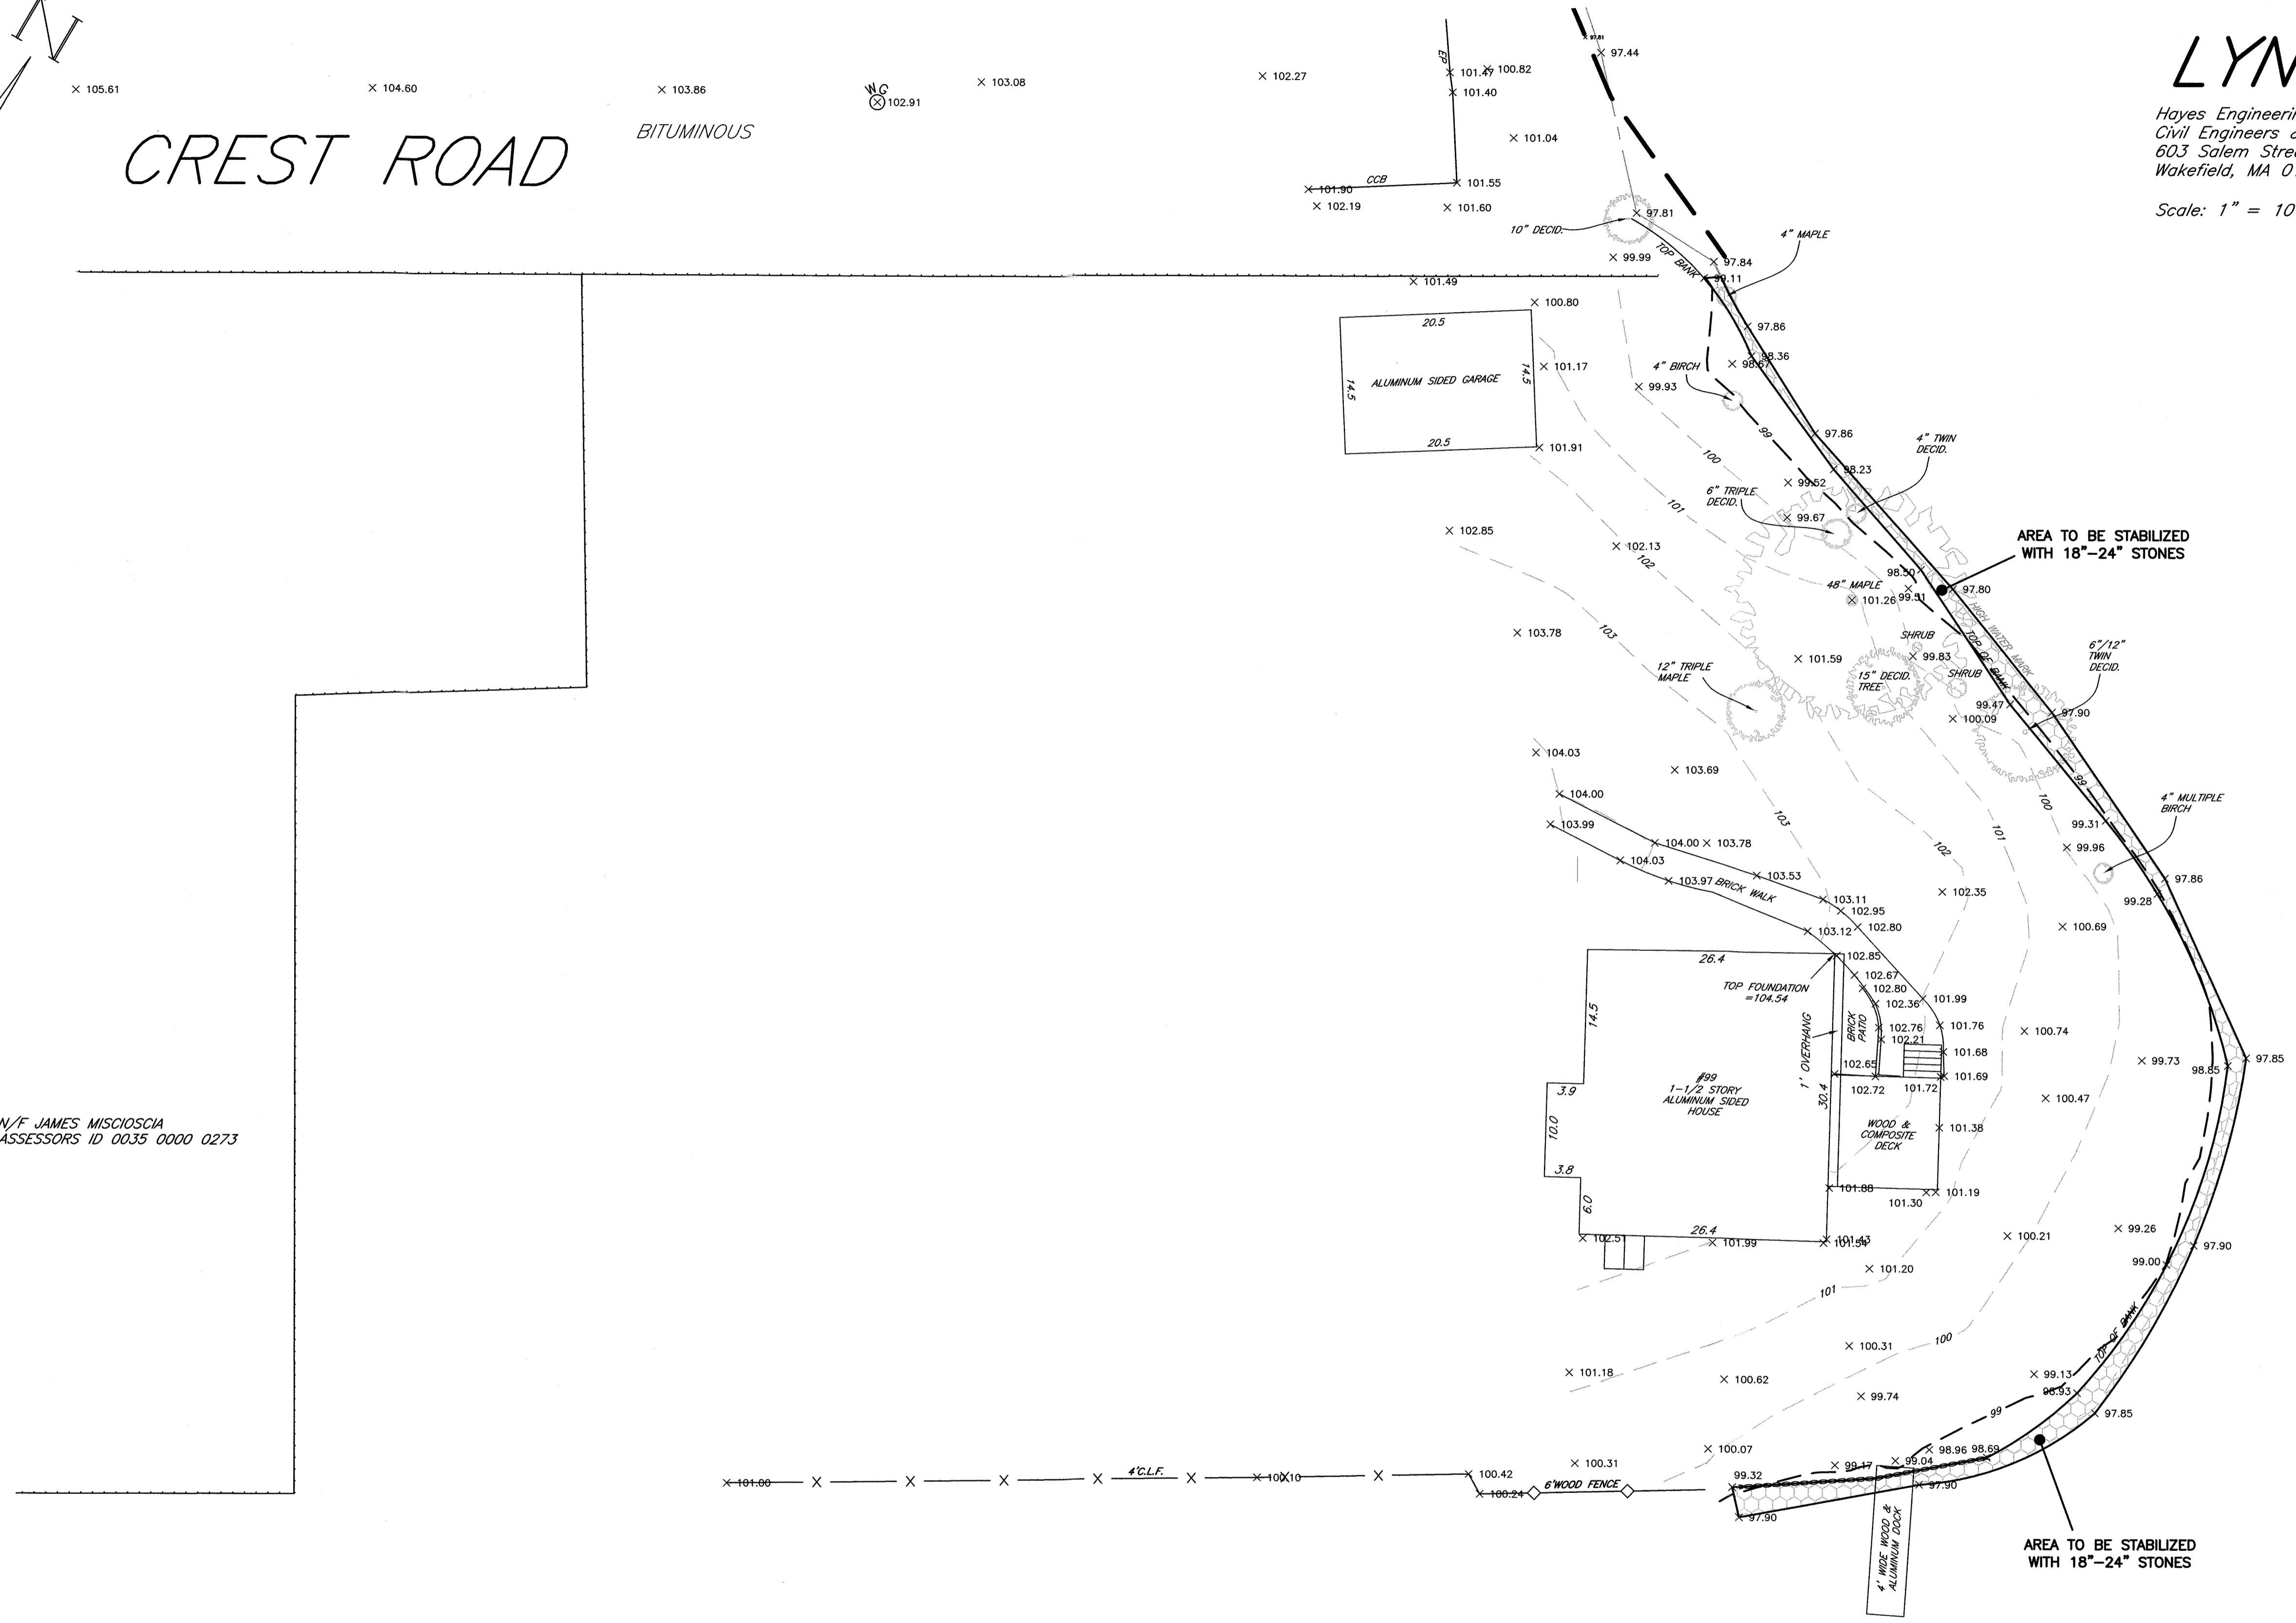

NOTES:  
TOPOGRAPHIC INFORMATION THE RESULT OF AN ACTUAL ON  
THE GROUND SURVEY BY HAYES ENGINEERING, INC.  
PERFORMED APRIL 2021.  
100 YEAR FLOOD PLAIN IS AT ELEVATION 99 (NGVD29) AND  
IS THE EXTENT OF BORDERING LAND SUBJECT TO FLOODING  
RESOURCE AREA.  
DATUM NGVD29.

M:\LYN2959\NOI\F99CREST.dwg, 5/27/2021 12:43:39 PM, EBL