


PLANT SCHEDULE

SYMBOL	BOTANICAL NAME	COMMON NAME	QTY	SIZE	COMMENT
EVERGREEN TREES					
JC	JUNIPERUS CHINENSIS	SPARTAN UPRIGHT JUNIPER	18	5-7' HT.	
ORNAMENTAL TREES					
SHRUBS					
BX	BUXUS	GREEN VELVET BOXWOOD	54	1.5-1.8" HT.	
GRASSES, PERENNIALS AND GROUNDCOVERS					
FCA	CALAMAGOSTIS ACUTIFLORA	KARL FOERSTER REED GRASS	30	2 GALLON	

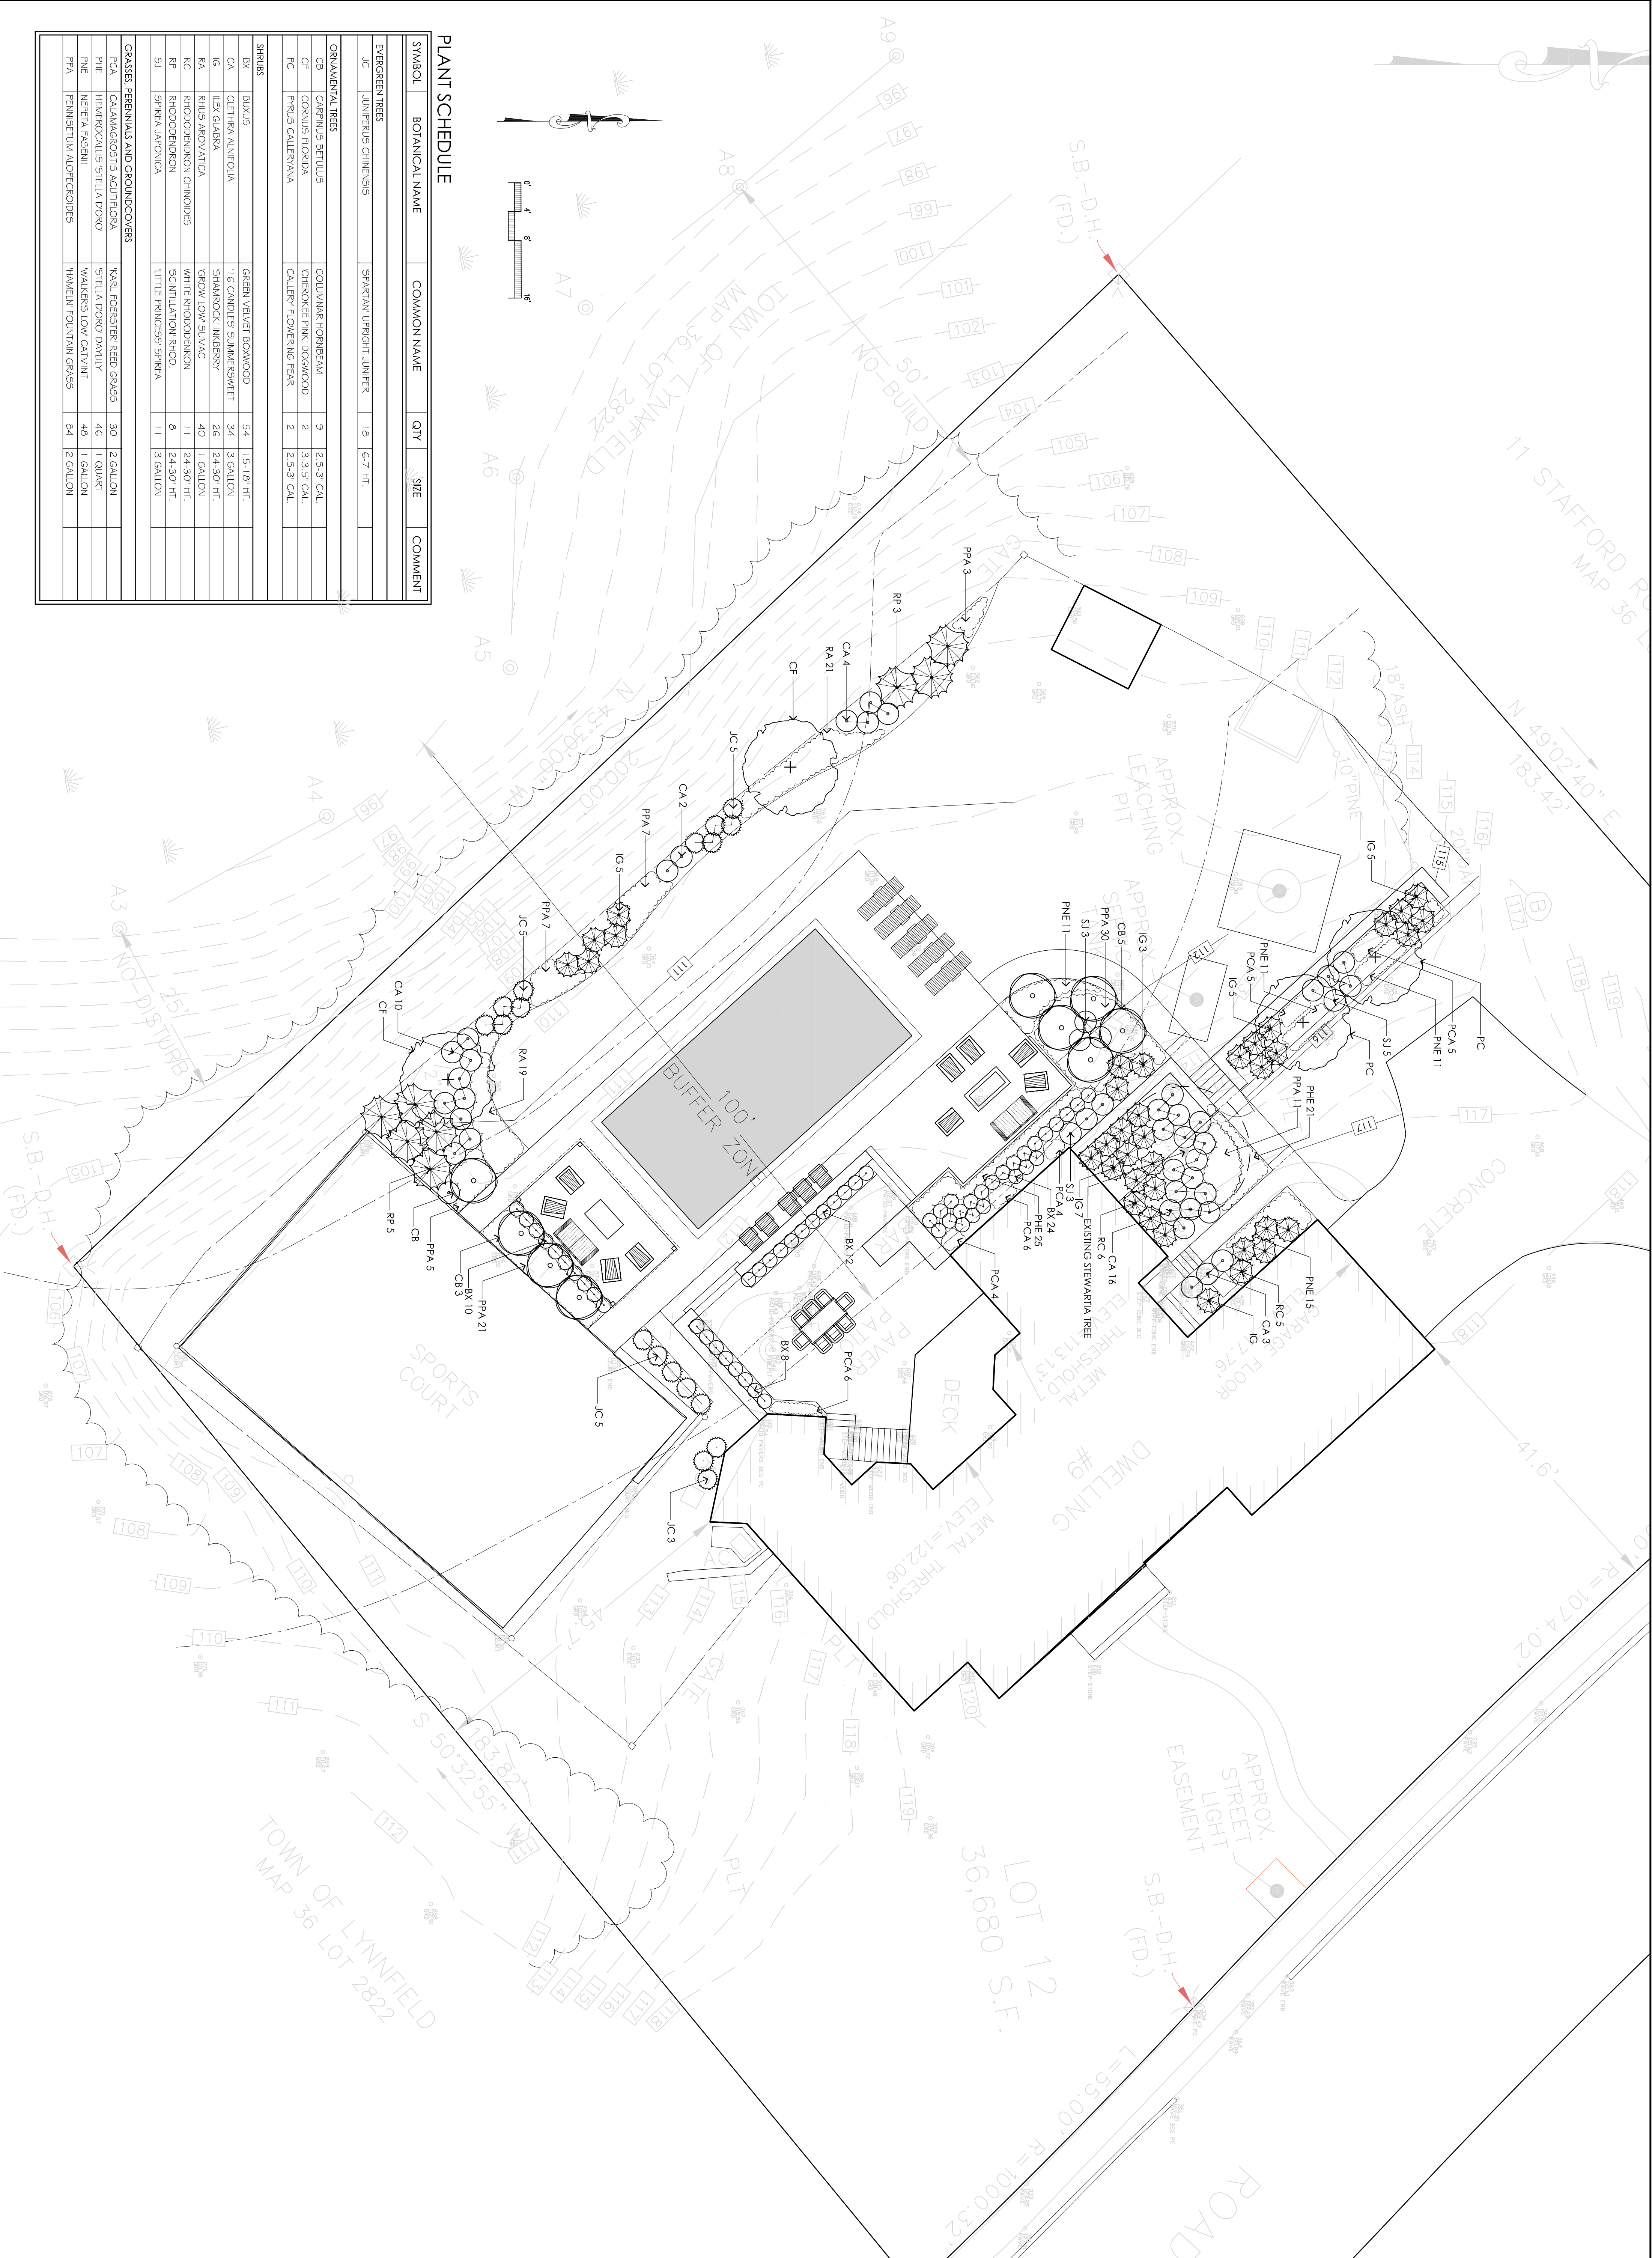

PLANTING PLAN	
SCALE:	1"=10'-0"
JOB NO.:	2316
FILE:	2316-landscape.dwg
DRAWN:	MJU
CHECKED:	checker
SHEET NO.:	L2

DELORY RESIDENCE
 Lynnfield, Massachusetts

DAVE DELORY
 9 STAFFORD ROAD

156 Cabot Street, Unit 2A
 Beverly, MA 01915
 www.ulrichlandscape.com