

# Existing Watershed Map in LYNNFIELD, MASS.

Hayes Engineering, Inc.  
Civil Engineers & Land Surveyors  
603 Salem Street  
Wakefield, MA 01880


Telephone: 781.246.2800  
Facsimile: 781.246.7596  
www.hayeseng.com

*Hayes*

Scale: 1" = 100'



April 14, 2021

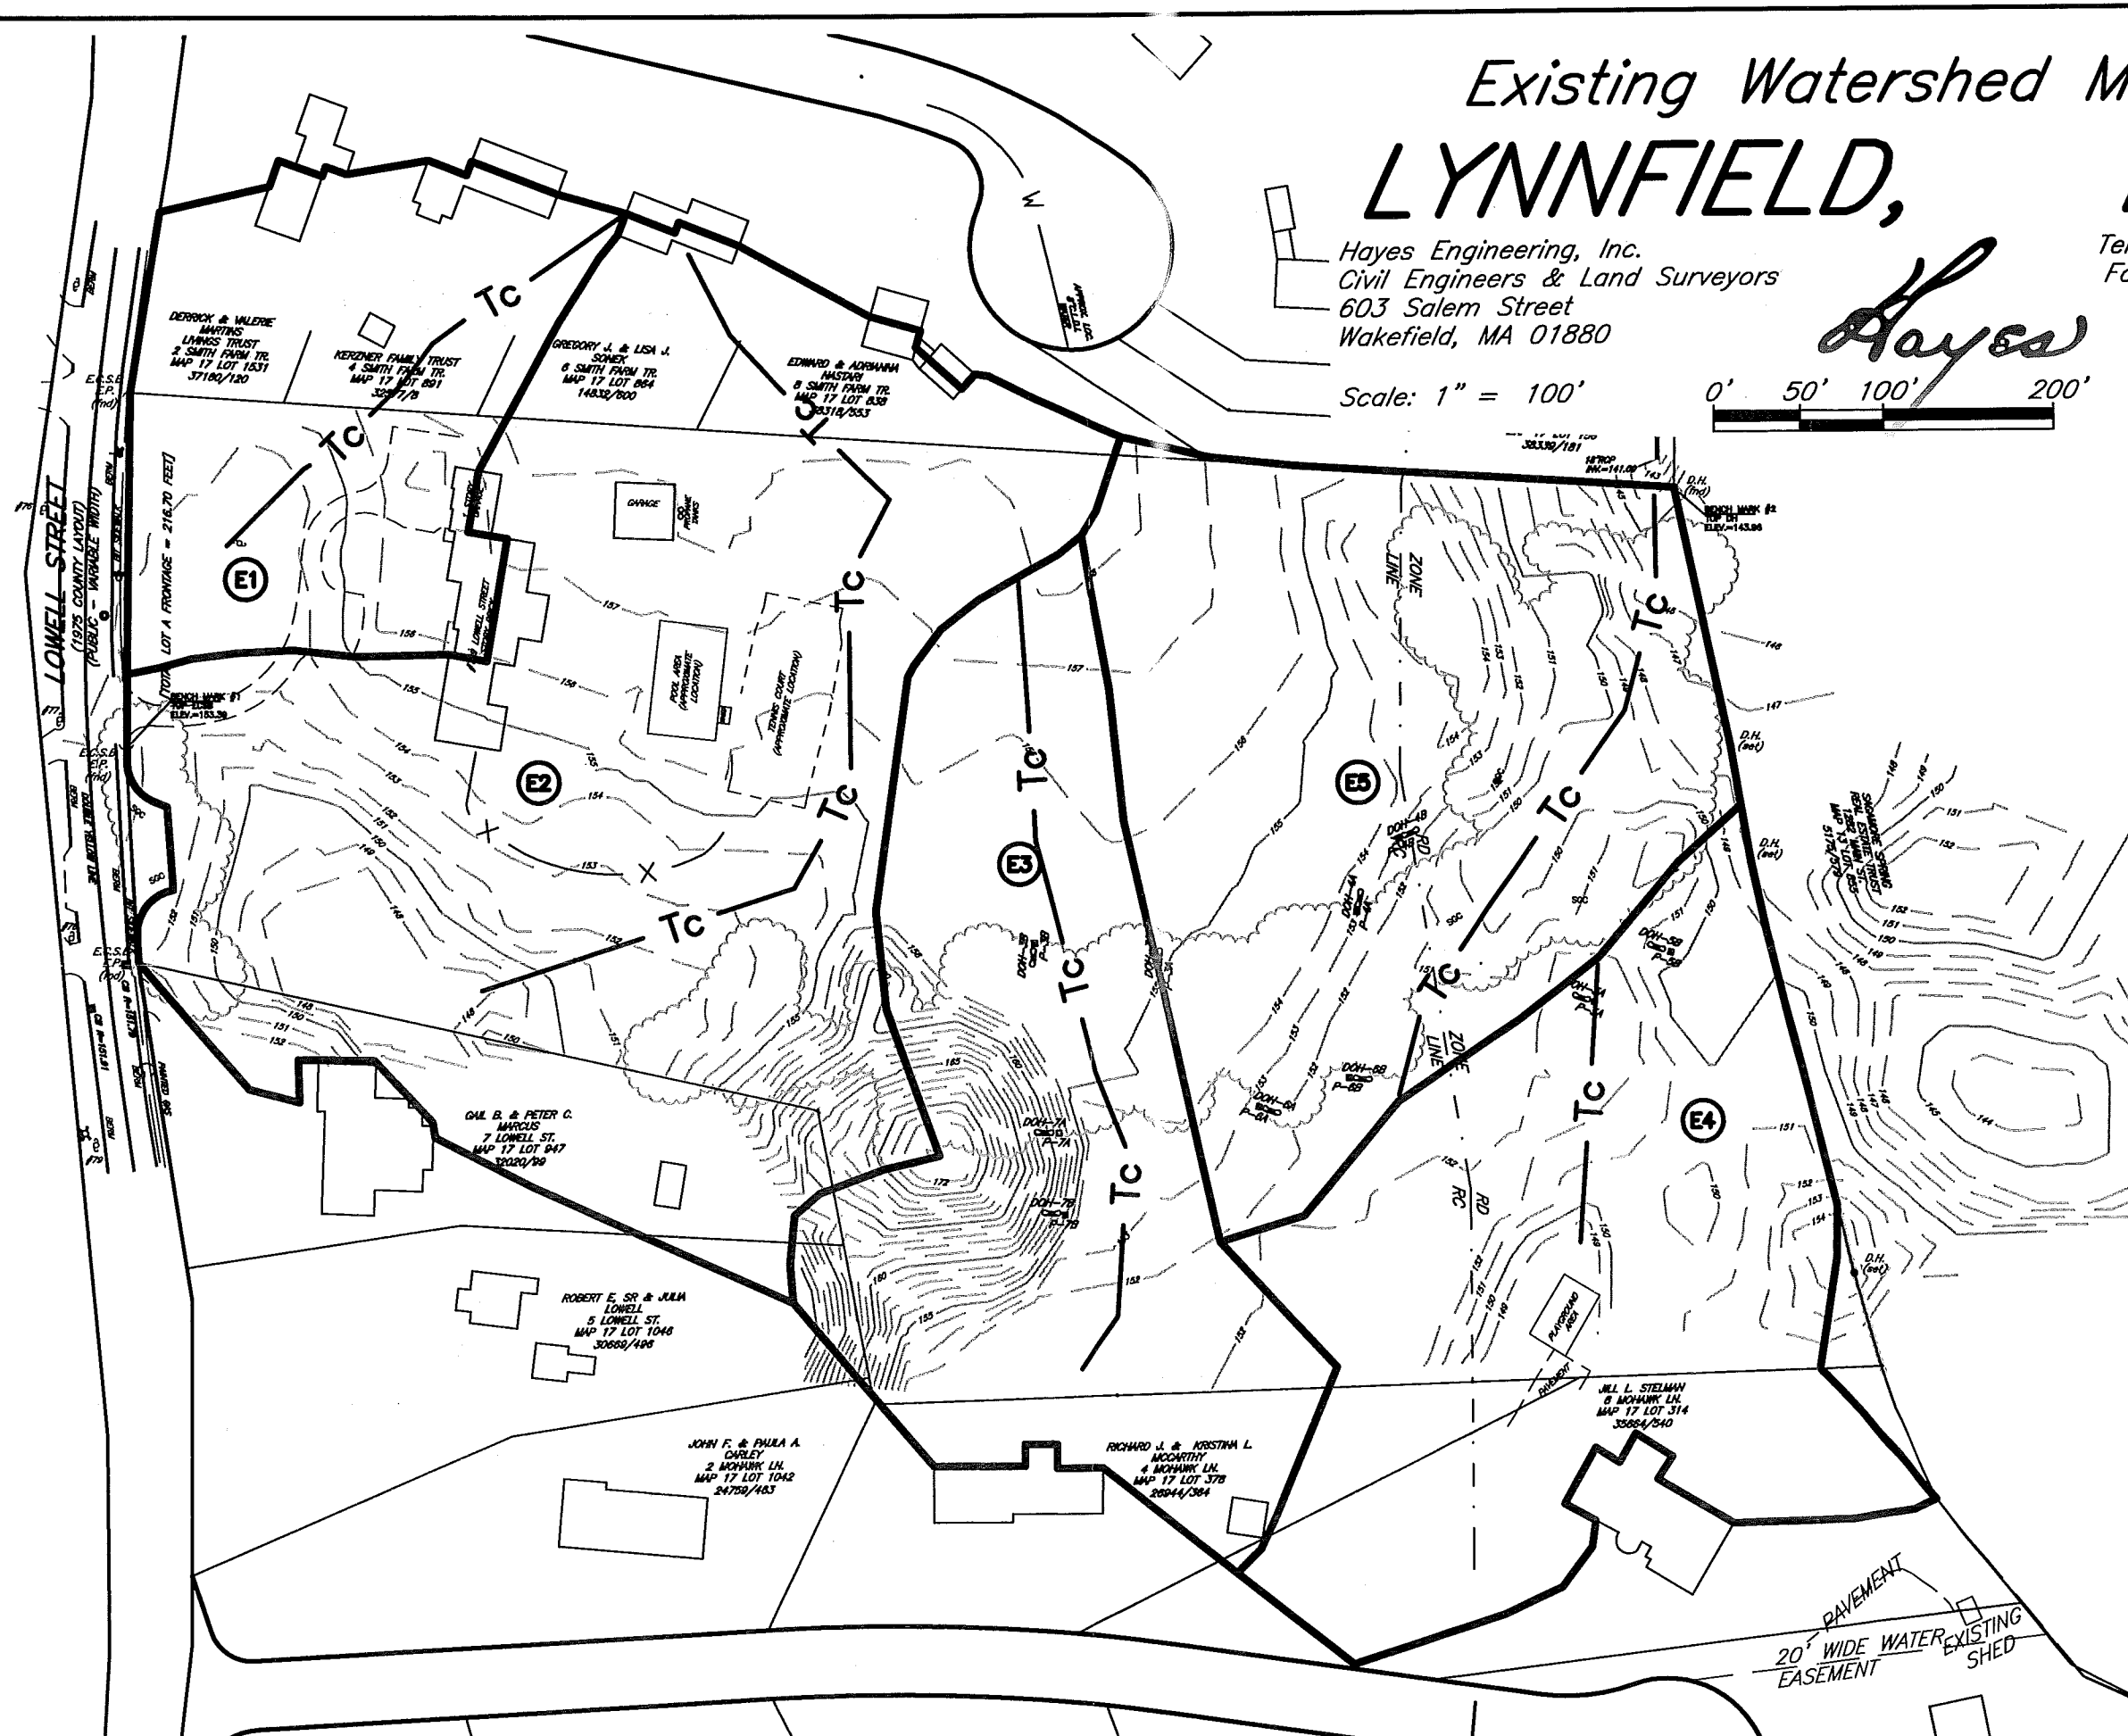

M:\LYE116\DWG\ellc2.dwg, 4/14/2021 2:41:38 PM, ERI

# Proposed Watershed Map in LYNNFIELD, MASS.

Hayes Engineering, Inc.  
Civil Engineers & Land Surveyors  
603 Salem Street  
Wakefield, MA 01880


Telephone: 781.246.2800  
Facsimile: 781.246.7596  
www.hayeseng.com

*Hayes*

Scale: 1" = 100'



April 14, 2021

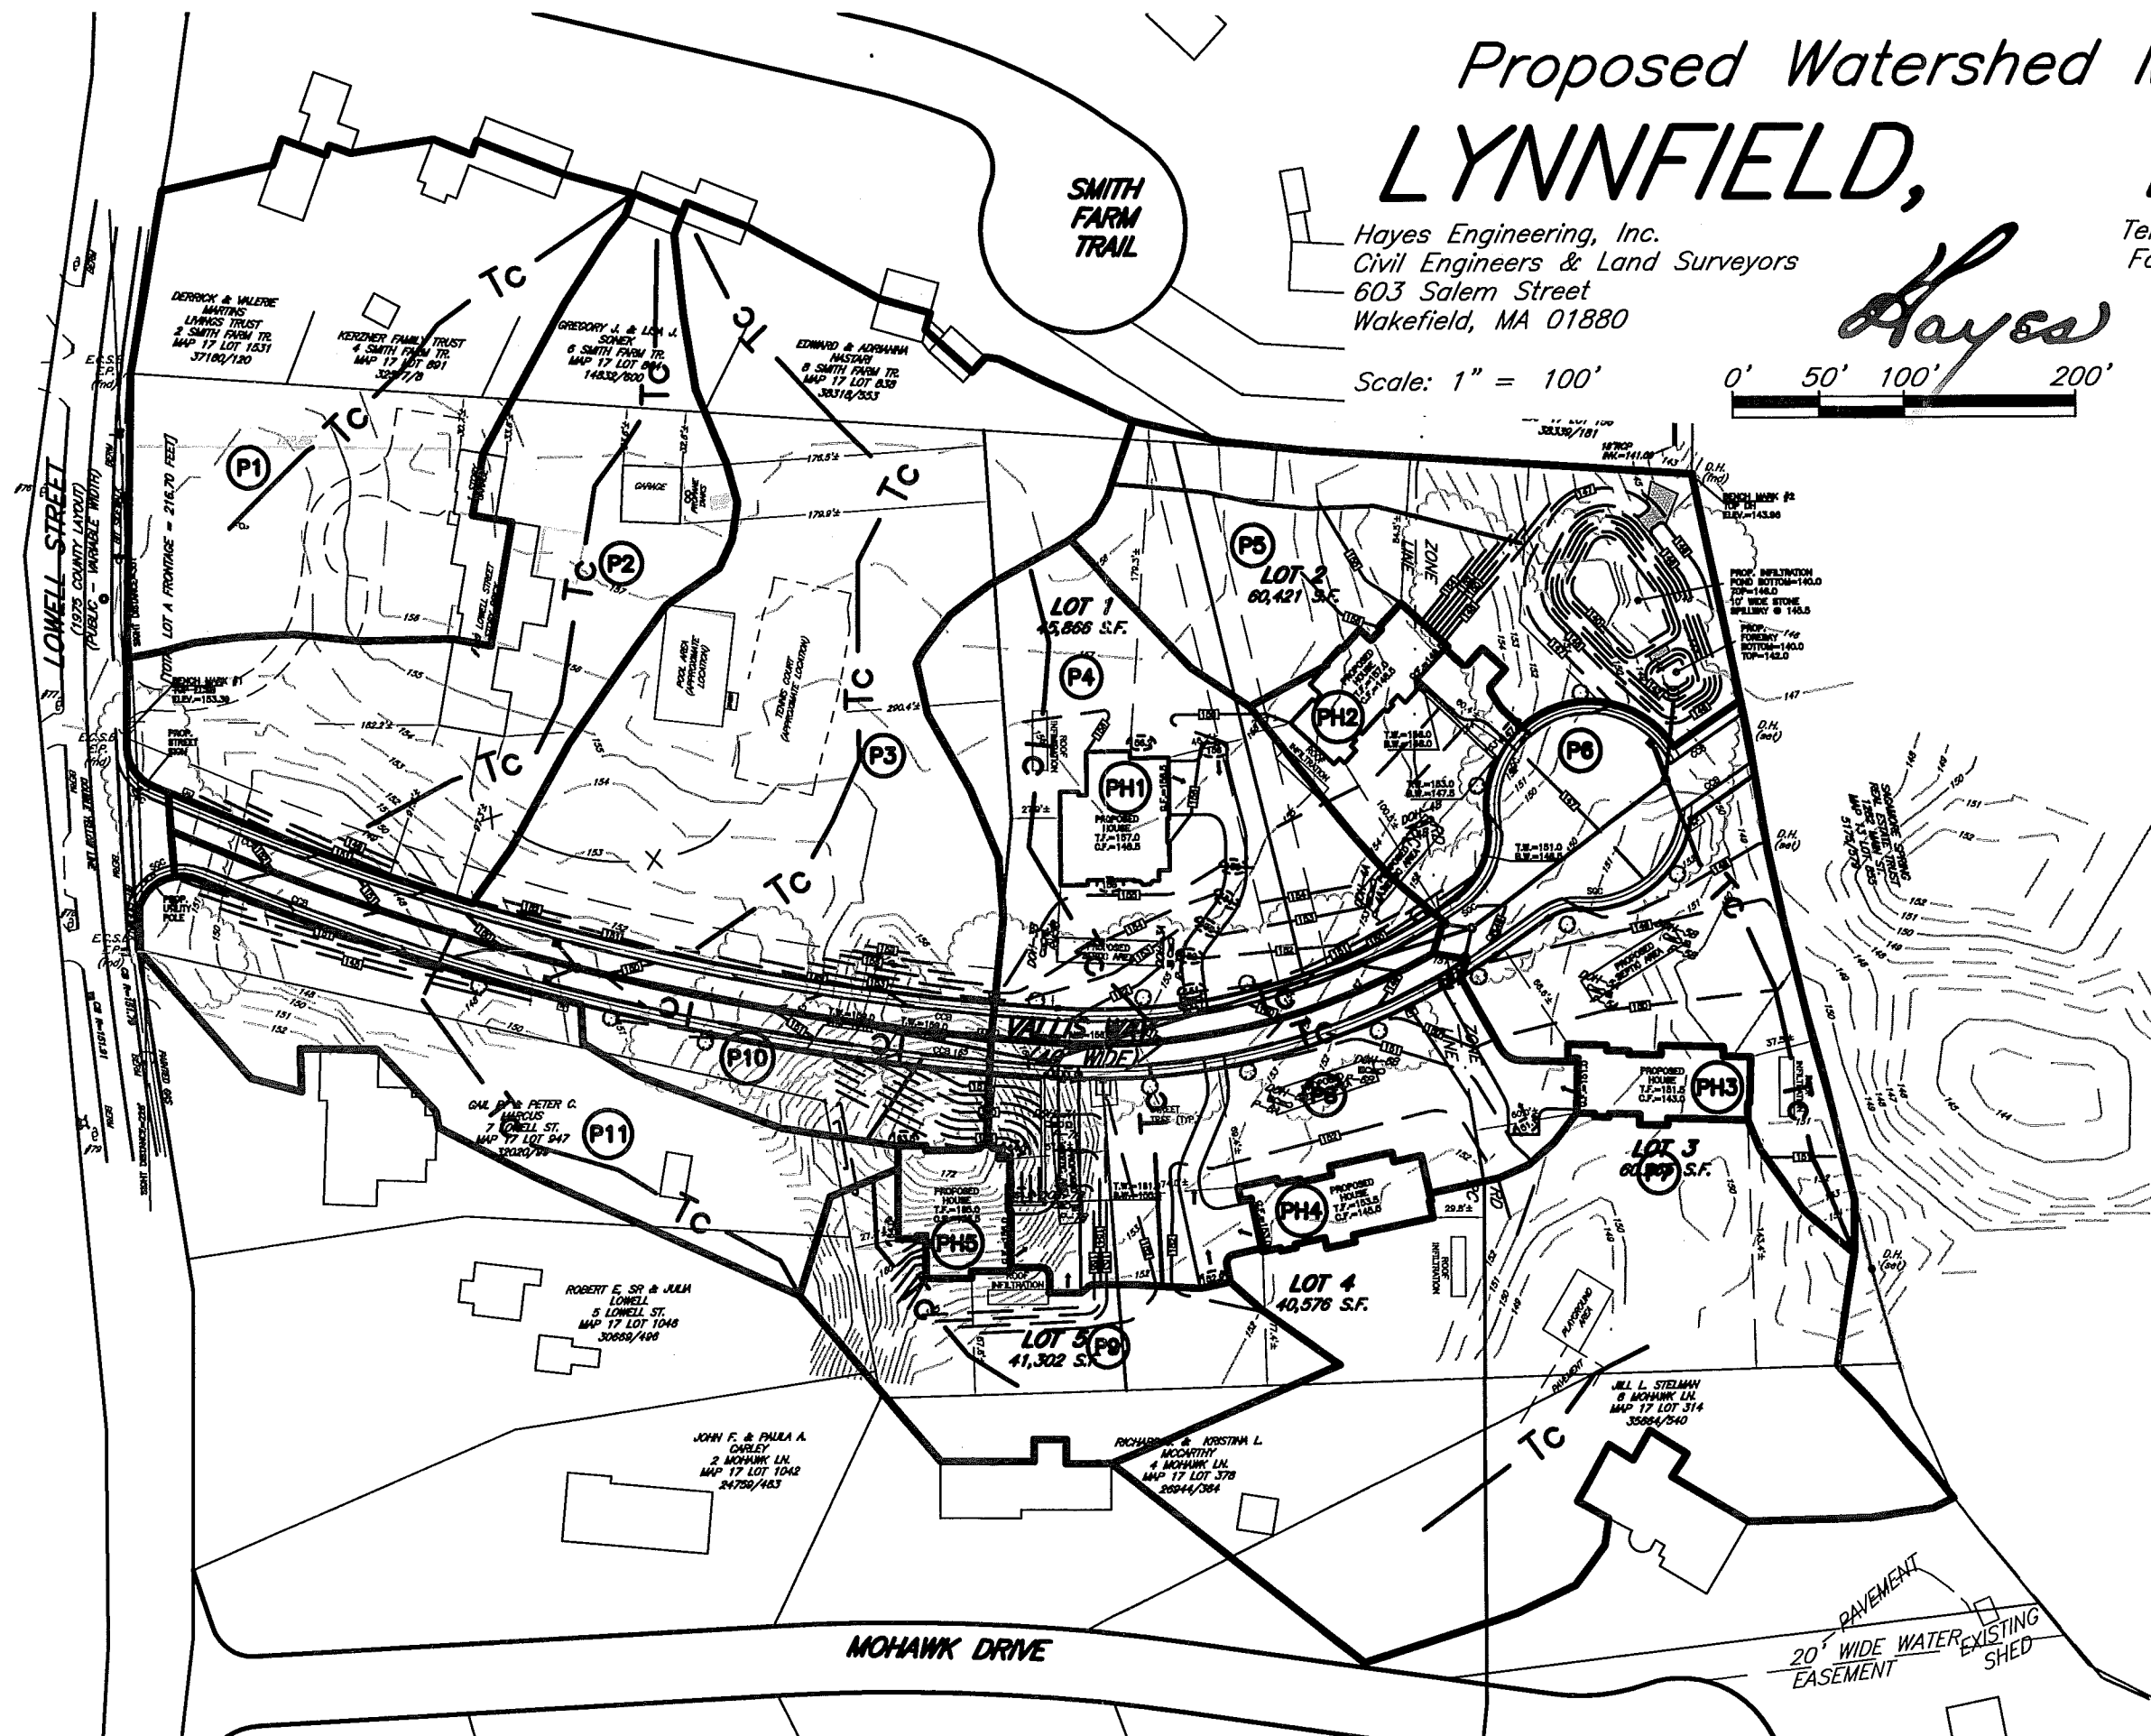

M:\1\VE1161\D\valley.p2.dwg, 4/14/2021, 1:00:14 PM, EBI