

Plan of Land in LYNNFIELD, MASS.

Hayes Engineering, Inc.
Civil Engineers & Land Surveyors
603 Salem Street
Wakefield, MA 01880

Telephone: 781.246.2800
Facsimile: 781.246.7596
www.hayeseng.com


Hayes

Scale: 1" = 20'



November 26, 2019
June 25, 2020

SHOWING PROPOSED ADDITIONS

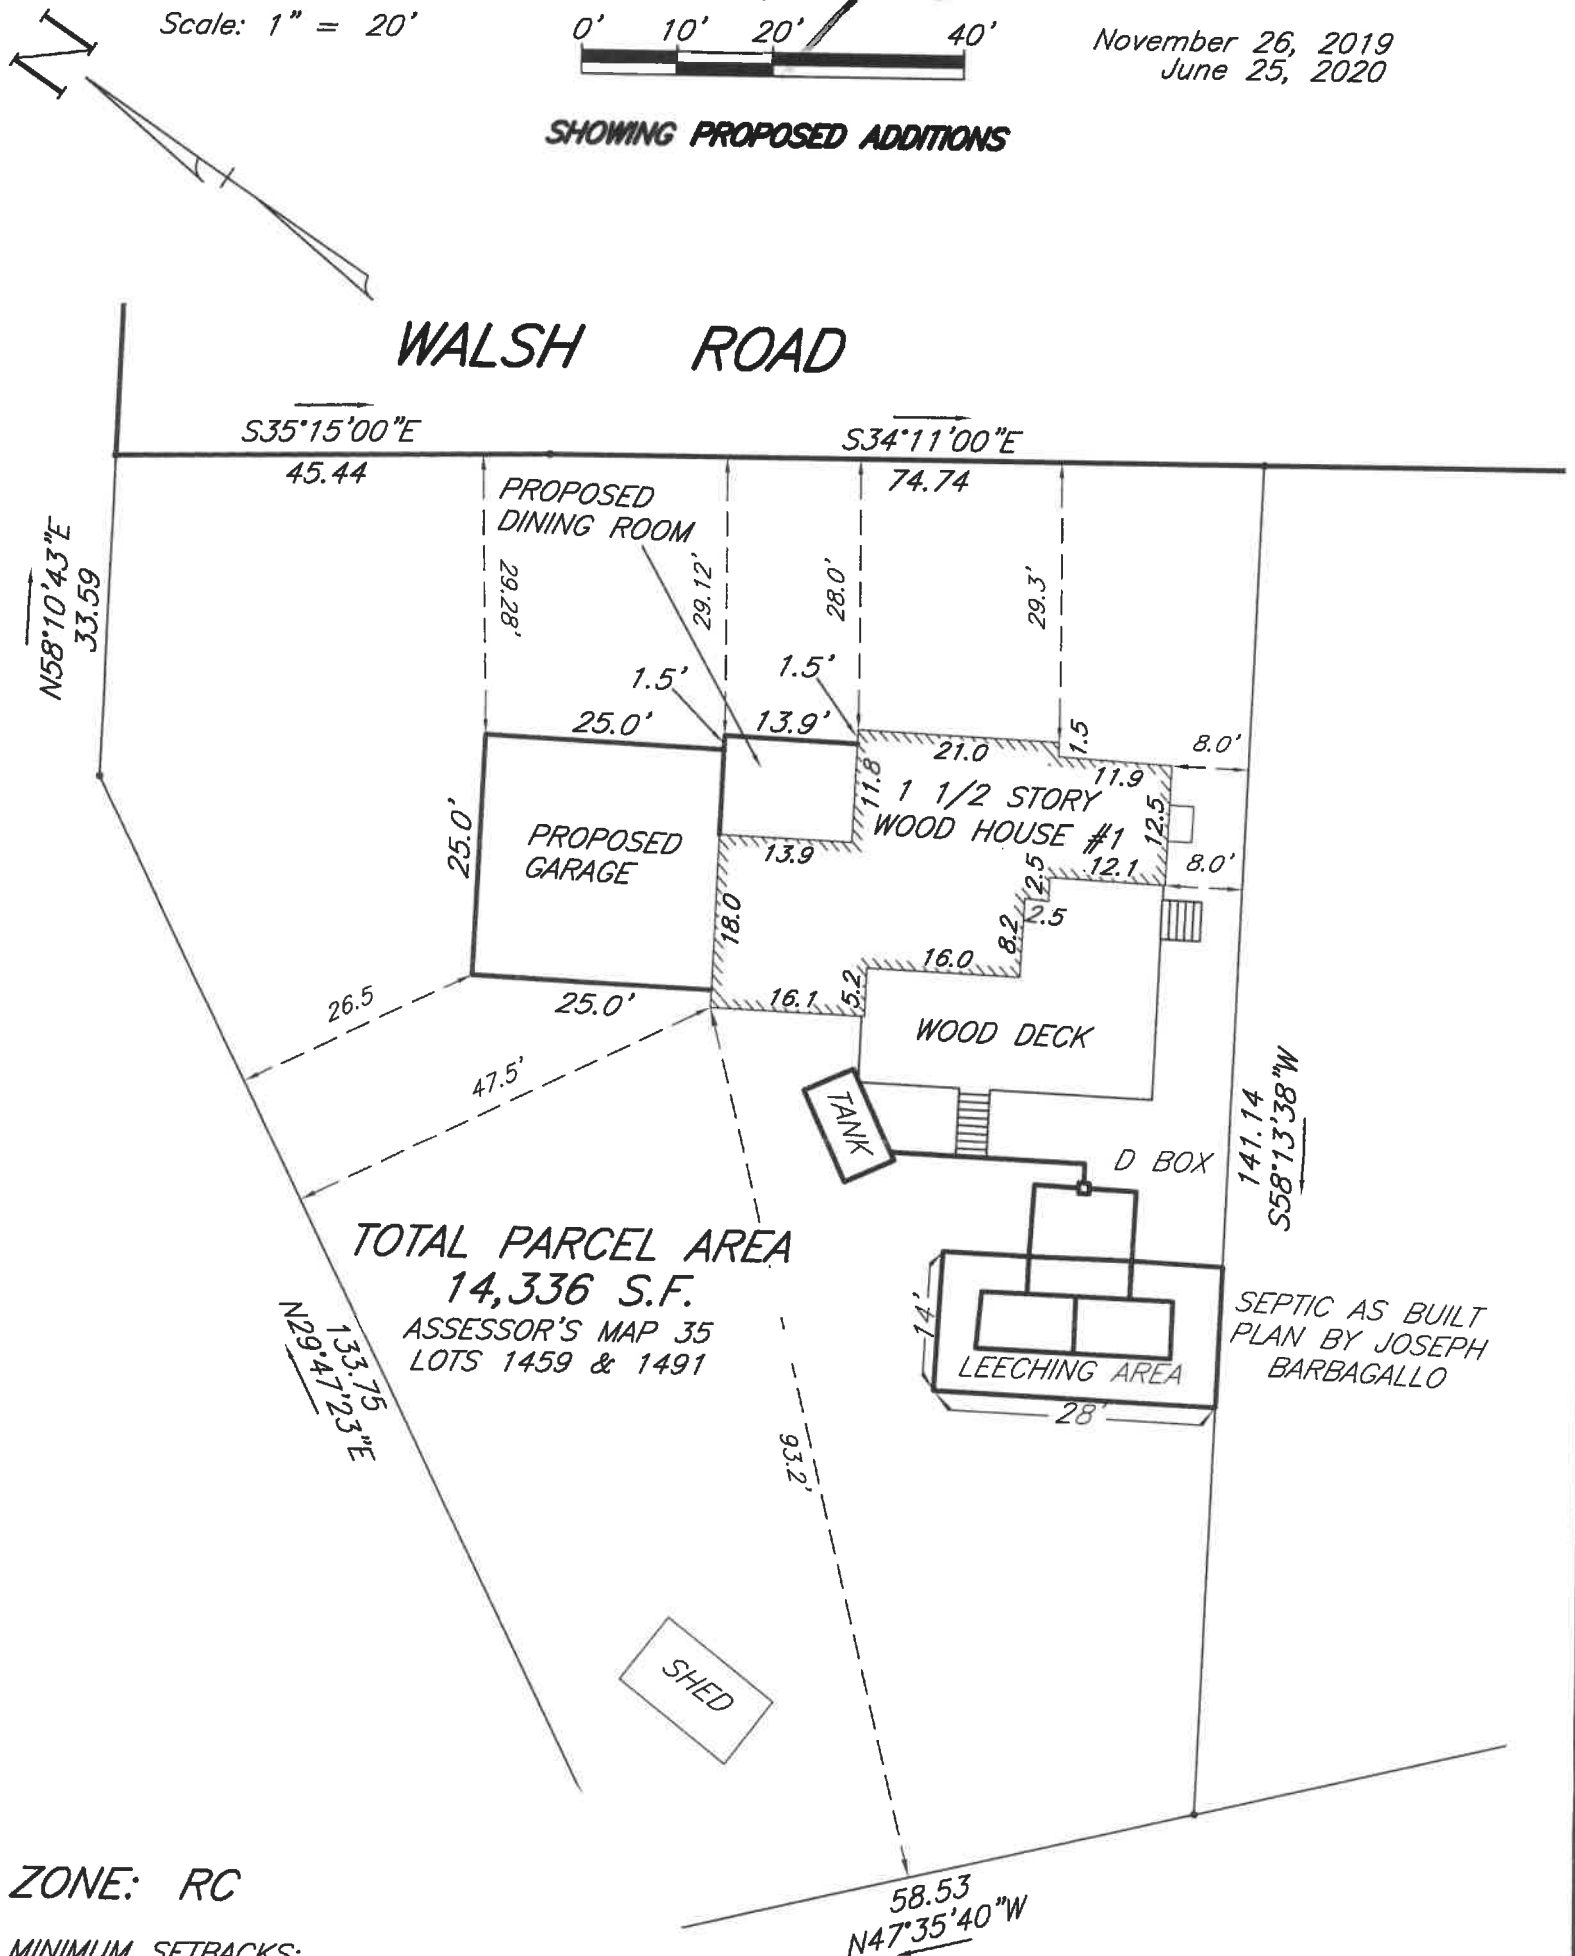

ZONE: RC

MINIMUM SETBACKS:

- FRONT = 40'
- SIDE = 25'
- REAR = 20'

MIN. FRONTAGE = 180'
MIN. LOT AREA = 40,000 S.F.